



location plan (1:1250)

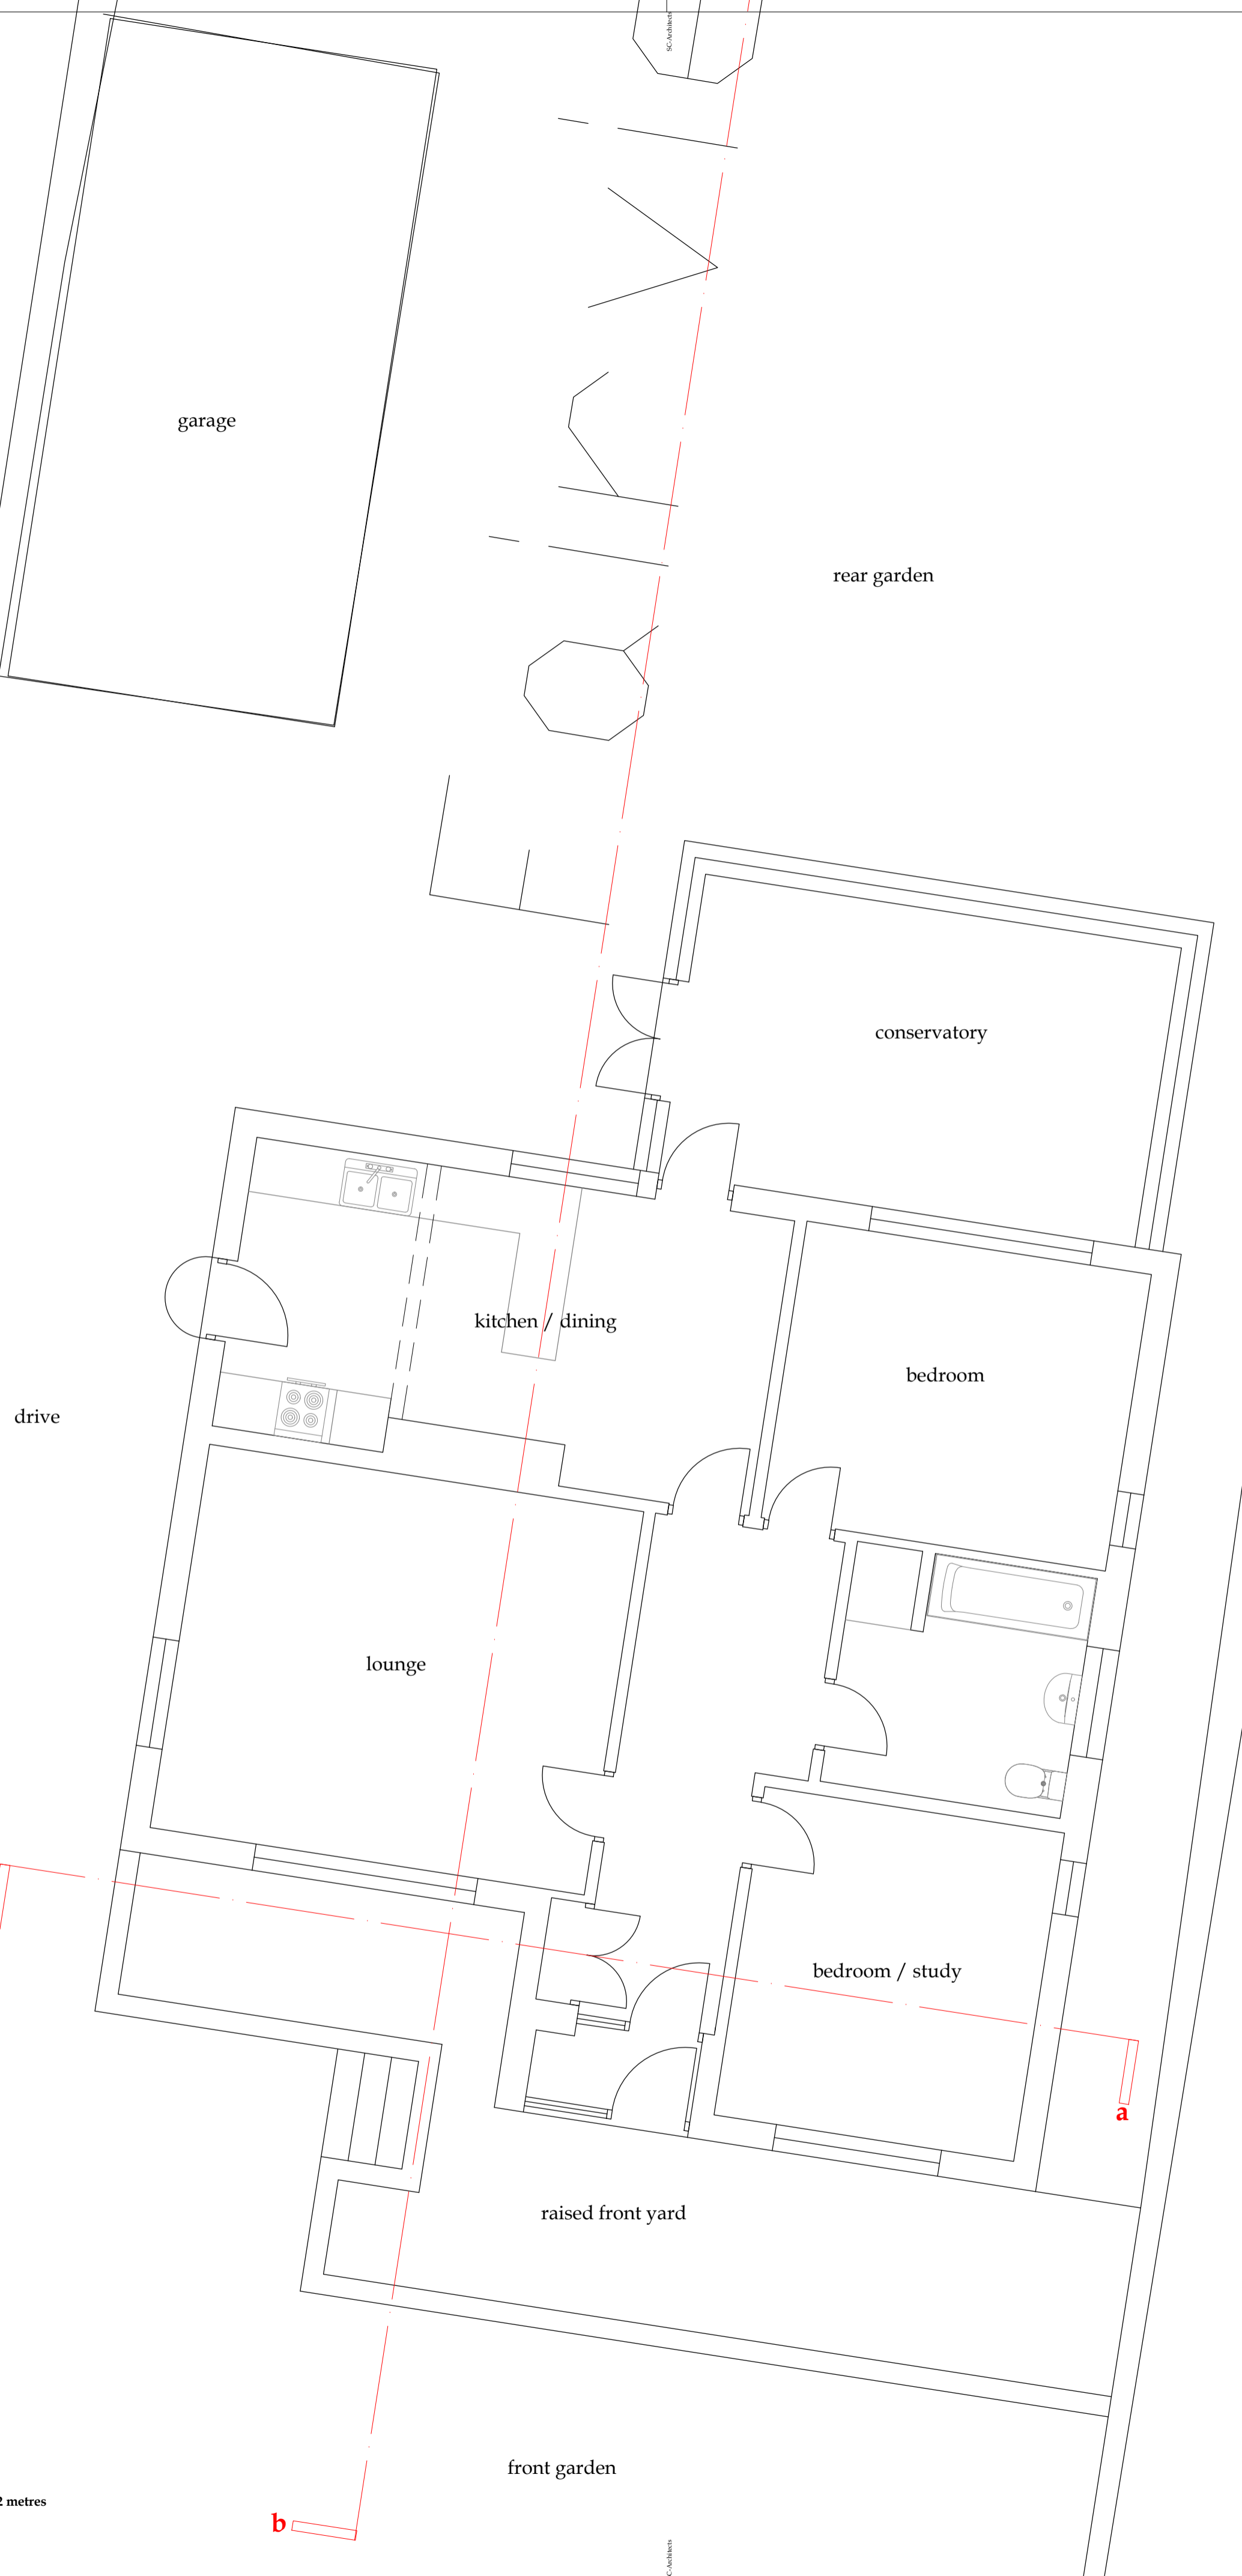

Floor Plan (1:50)
 0 1 2 metres

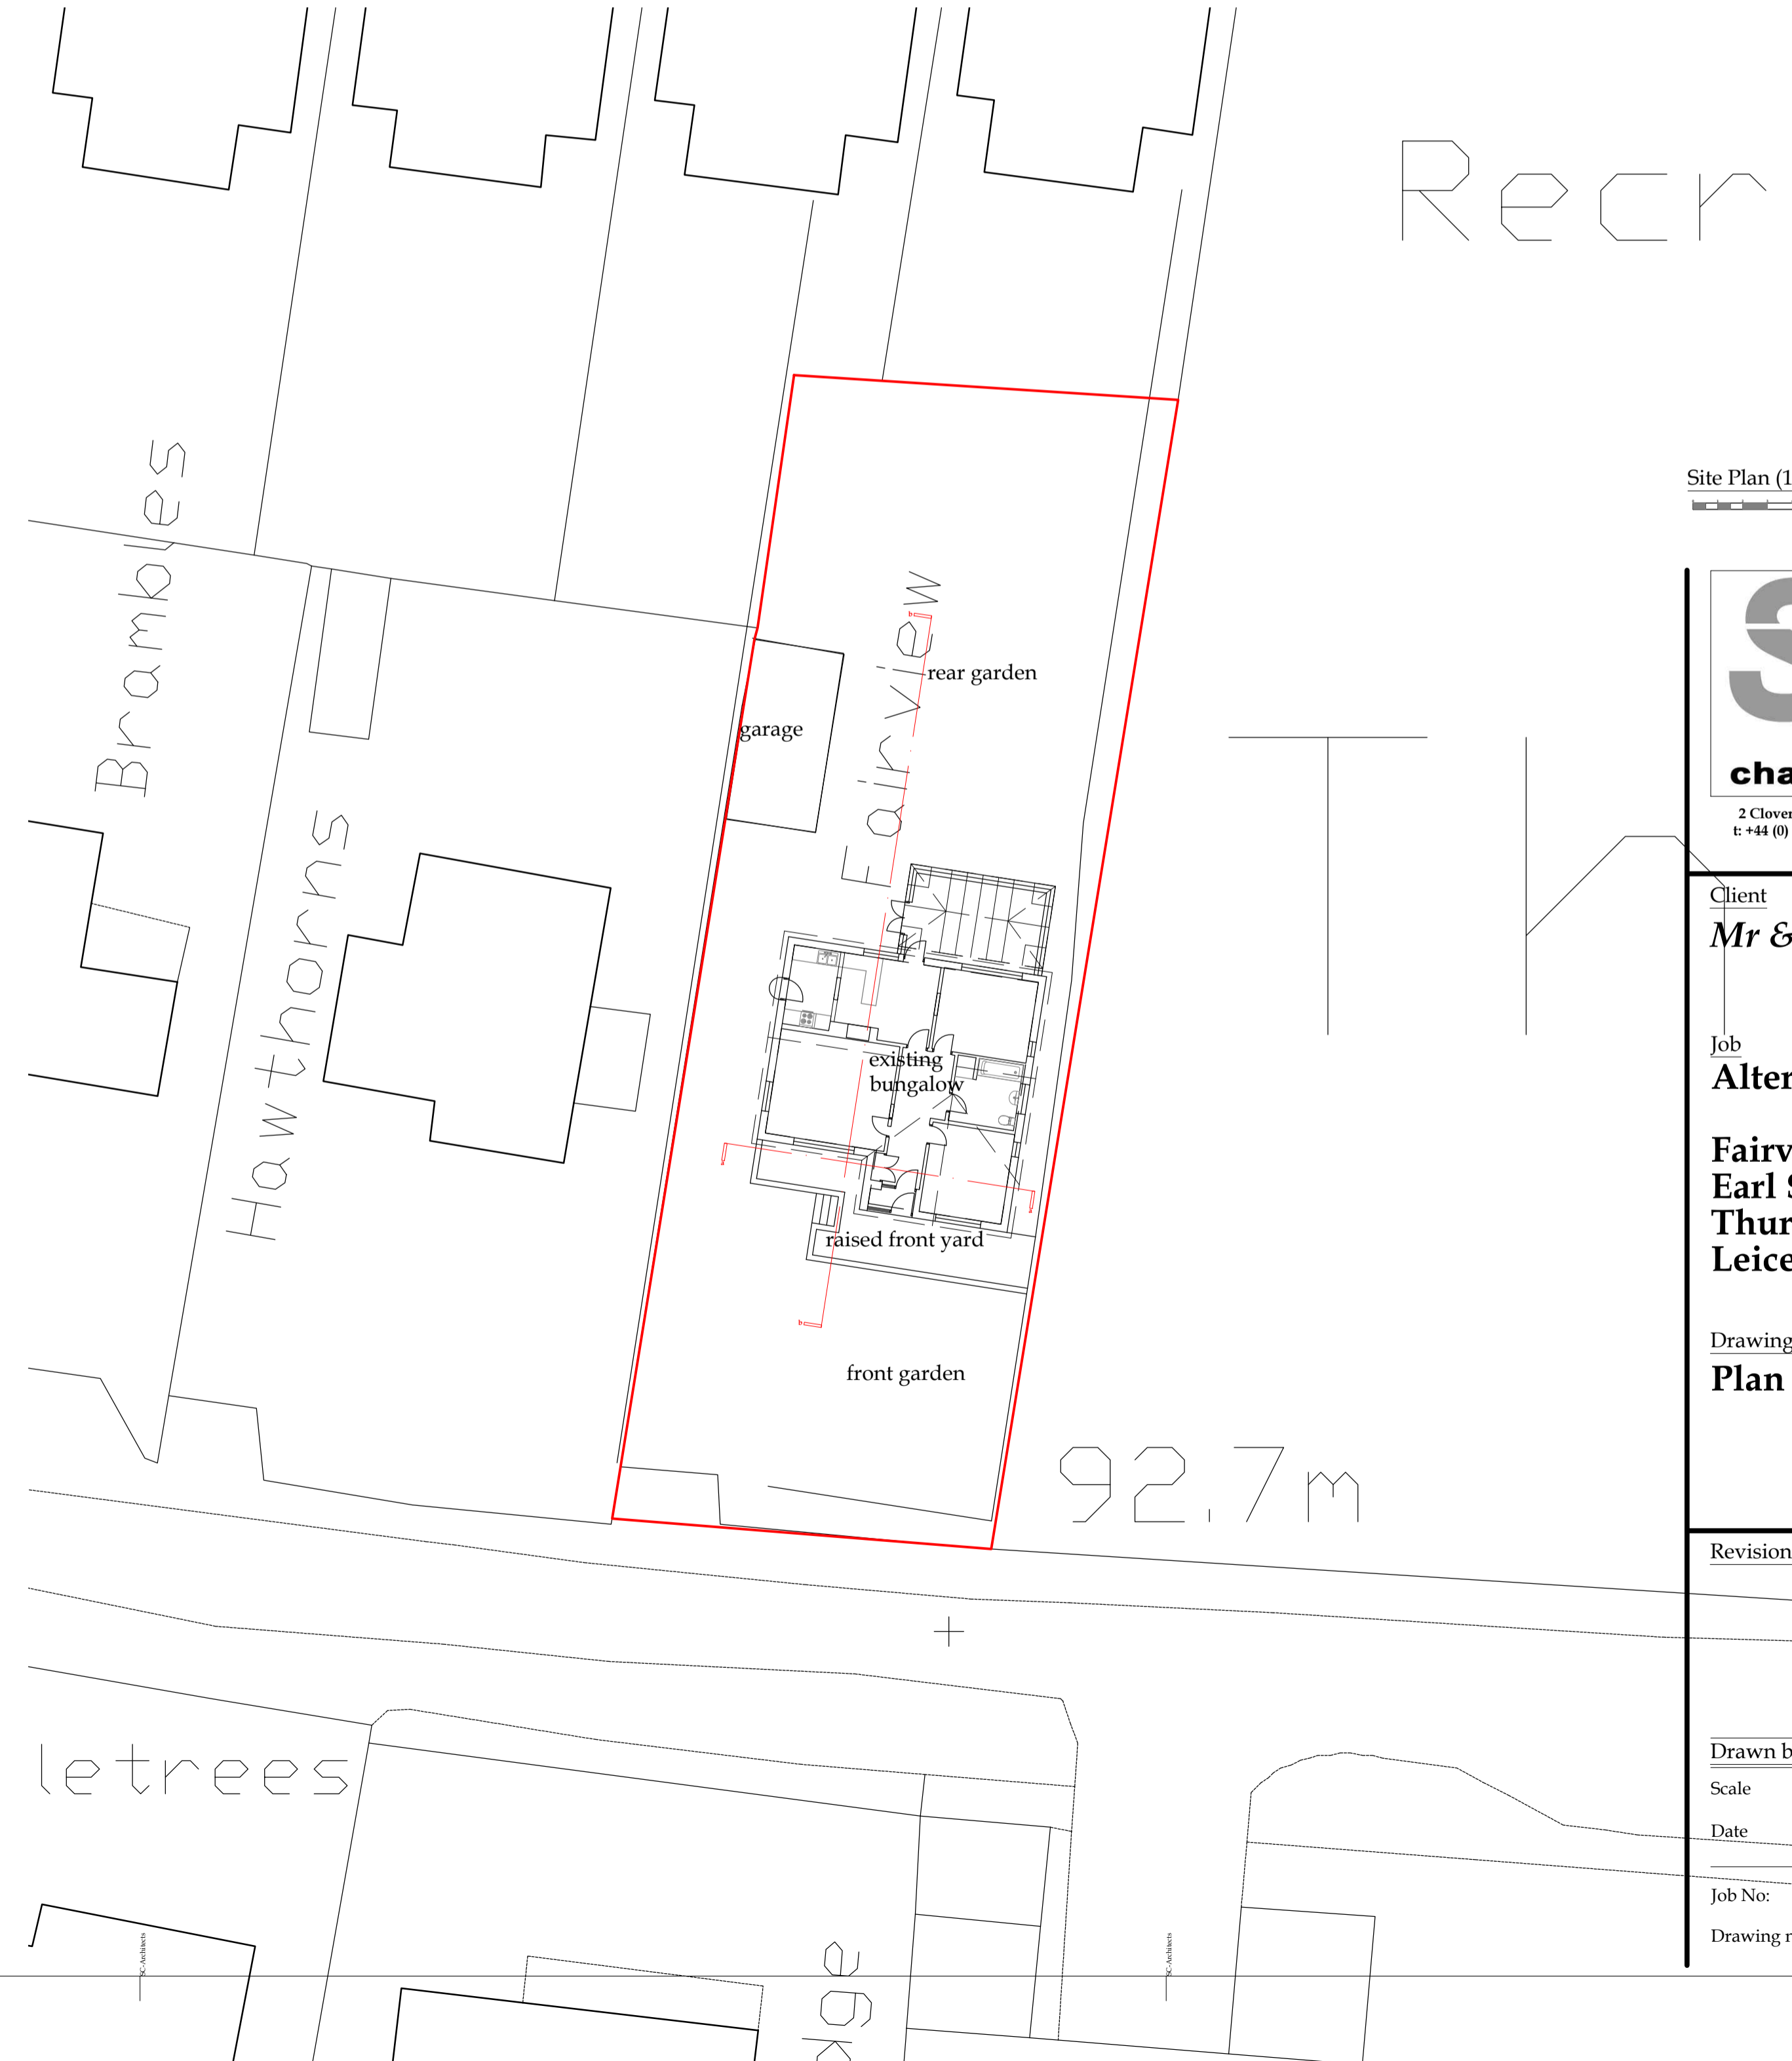

Site Plan (1:200)

chartered architects UK

2 Clover Drive, Melton Mowray, Leicestershire LE13 0FL UK
 t: +44 (0) 1664 500 324 | e: sylvestercheung@sc-architects.co.uk
 www.sc-architects.co.uk

Client
Mr & Mrs P Keatley

Job
Alterations & Extensions

Fairview
Earl Shilton Road
Thurlaston
Leicestershire

Drawing
Plan as exist

Revisions

Drawn by:	
Scale	1:50 / 1:200 (A1)
Date	July 2019
Job No:	19-010
Drawing no:	01