




east elevation



west elevation

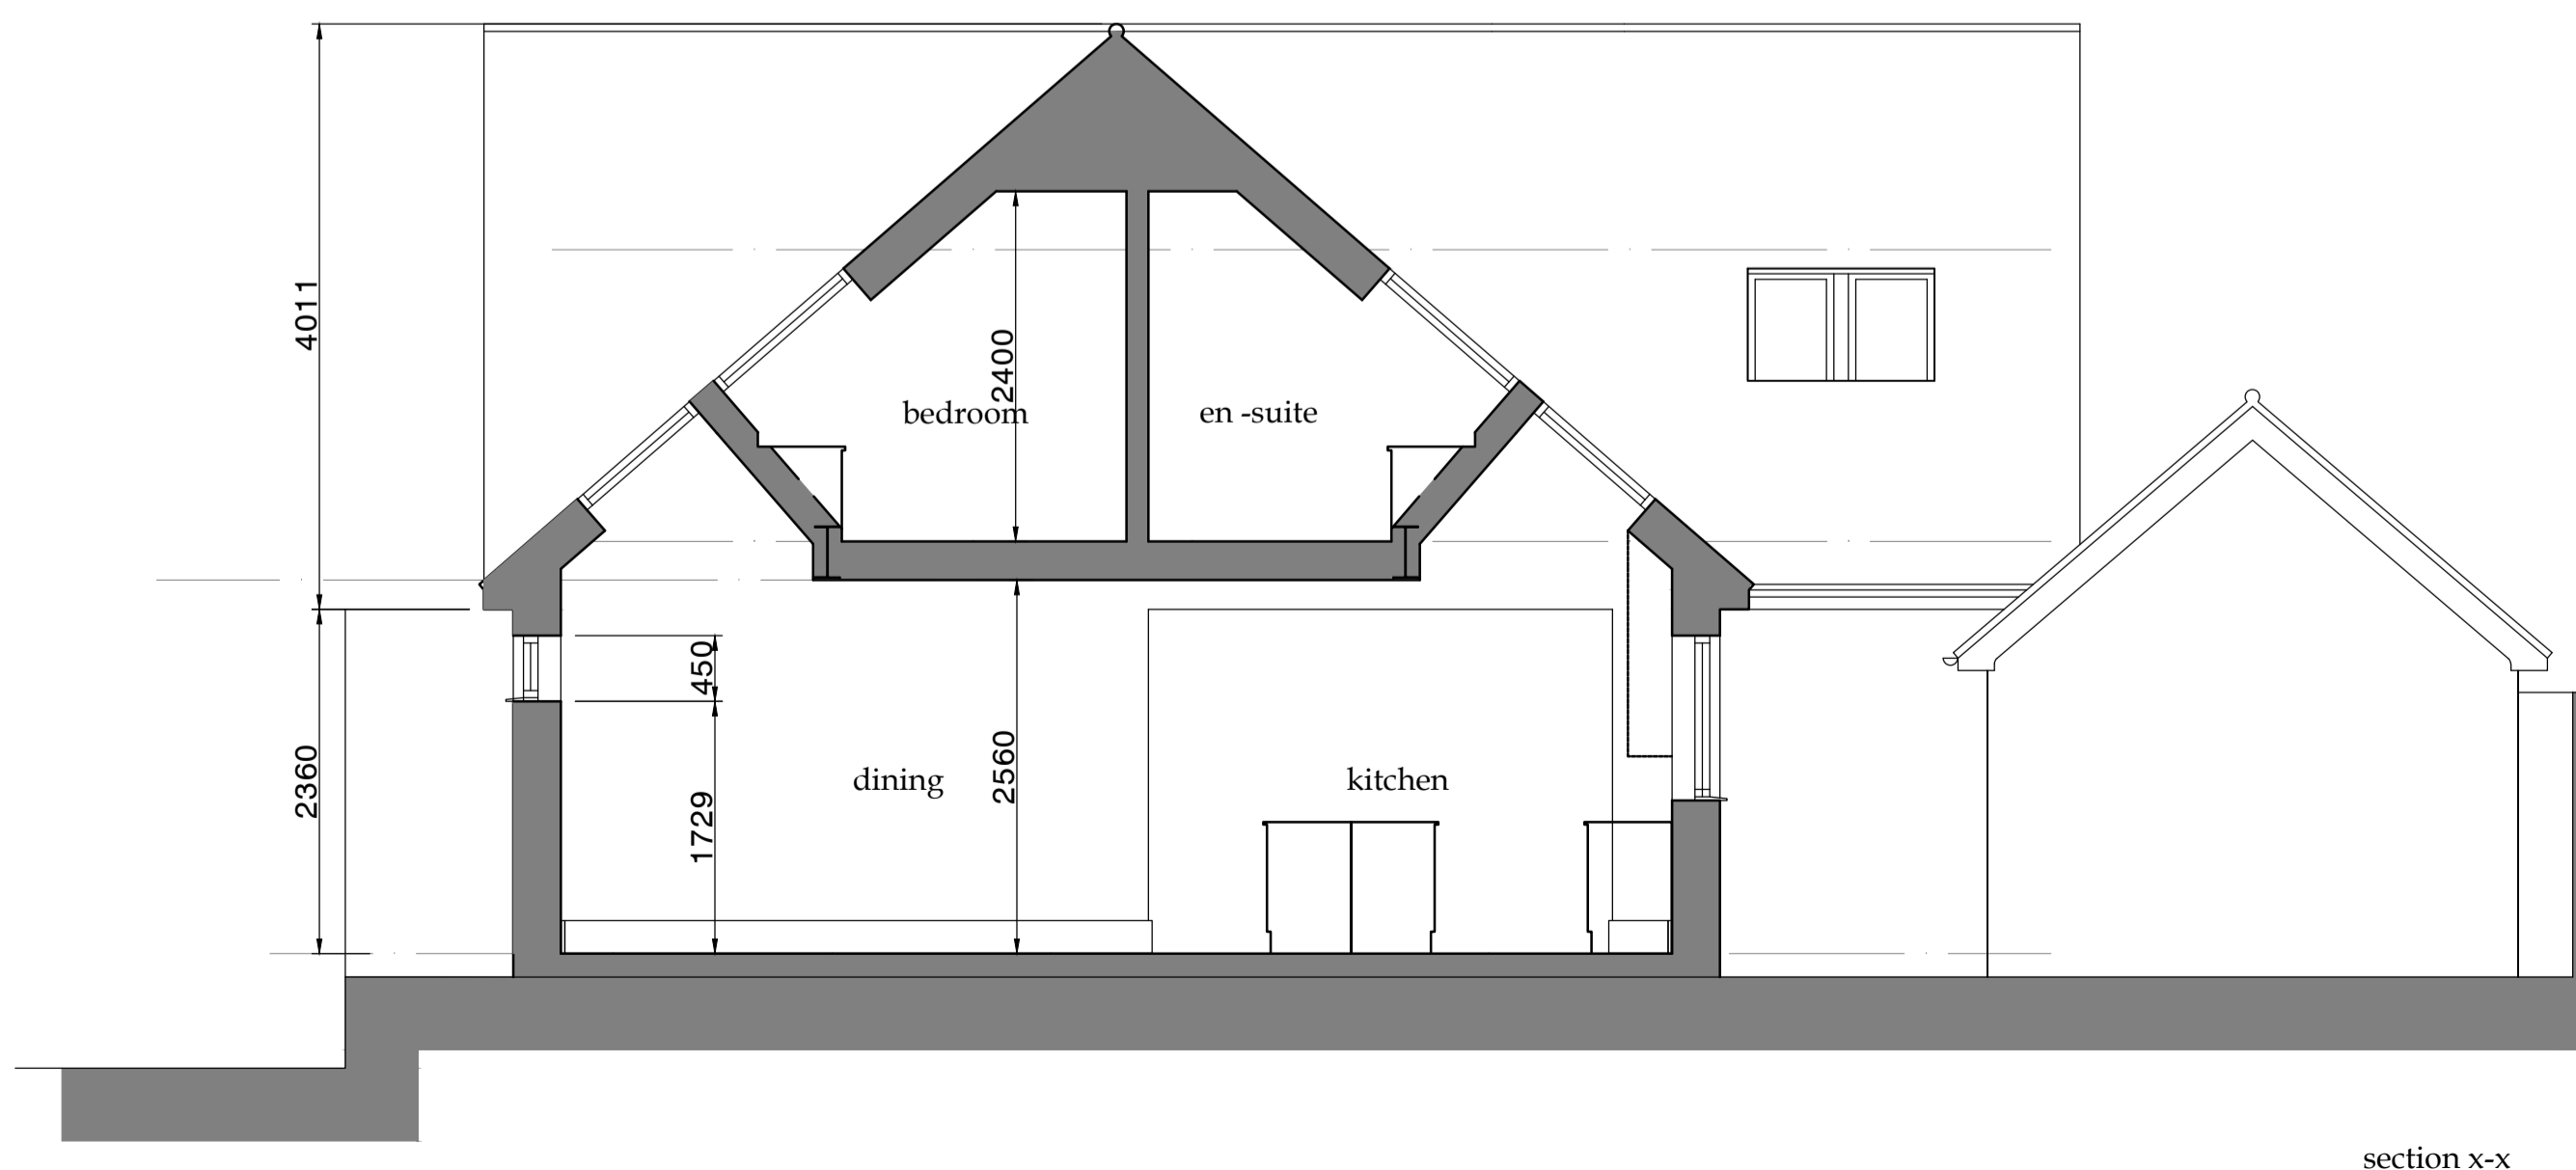

section x-x



2 Clover Drive, Melton Mowray, Leicestershire LE13 0FL UK  
 t: +44 (0) 1664 500 324 | e: sylvestercheung@sc-architects.co.uk  
 www.sc-architects.co.uk

Client  
**Mr & Mrs P Keatley**

Job  
**Alterations & Extensions**

**Fairview**  
**Earl Shilton Road**  
**Thurlaston**  
**Leicestershire**

Drawing  
**section**  
**& elevations as proposed**

Revisions  
 rev a: 26MAY2022 - revised layout and elevation treatment following client's comments

Drawn by:	
Scale	1:50 (A1)
Date	Feb 2020
Job No:	19-010
Drawing no:	06a