


location plan (1:1250)



floor plan (1:50)  
 0 1 2 metres

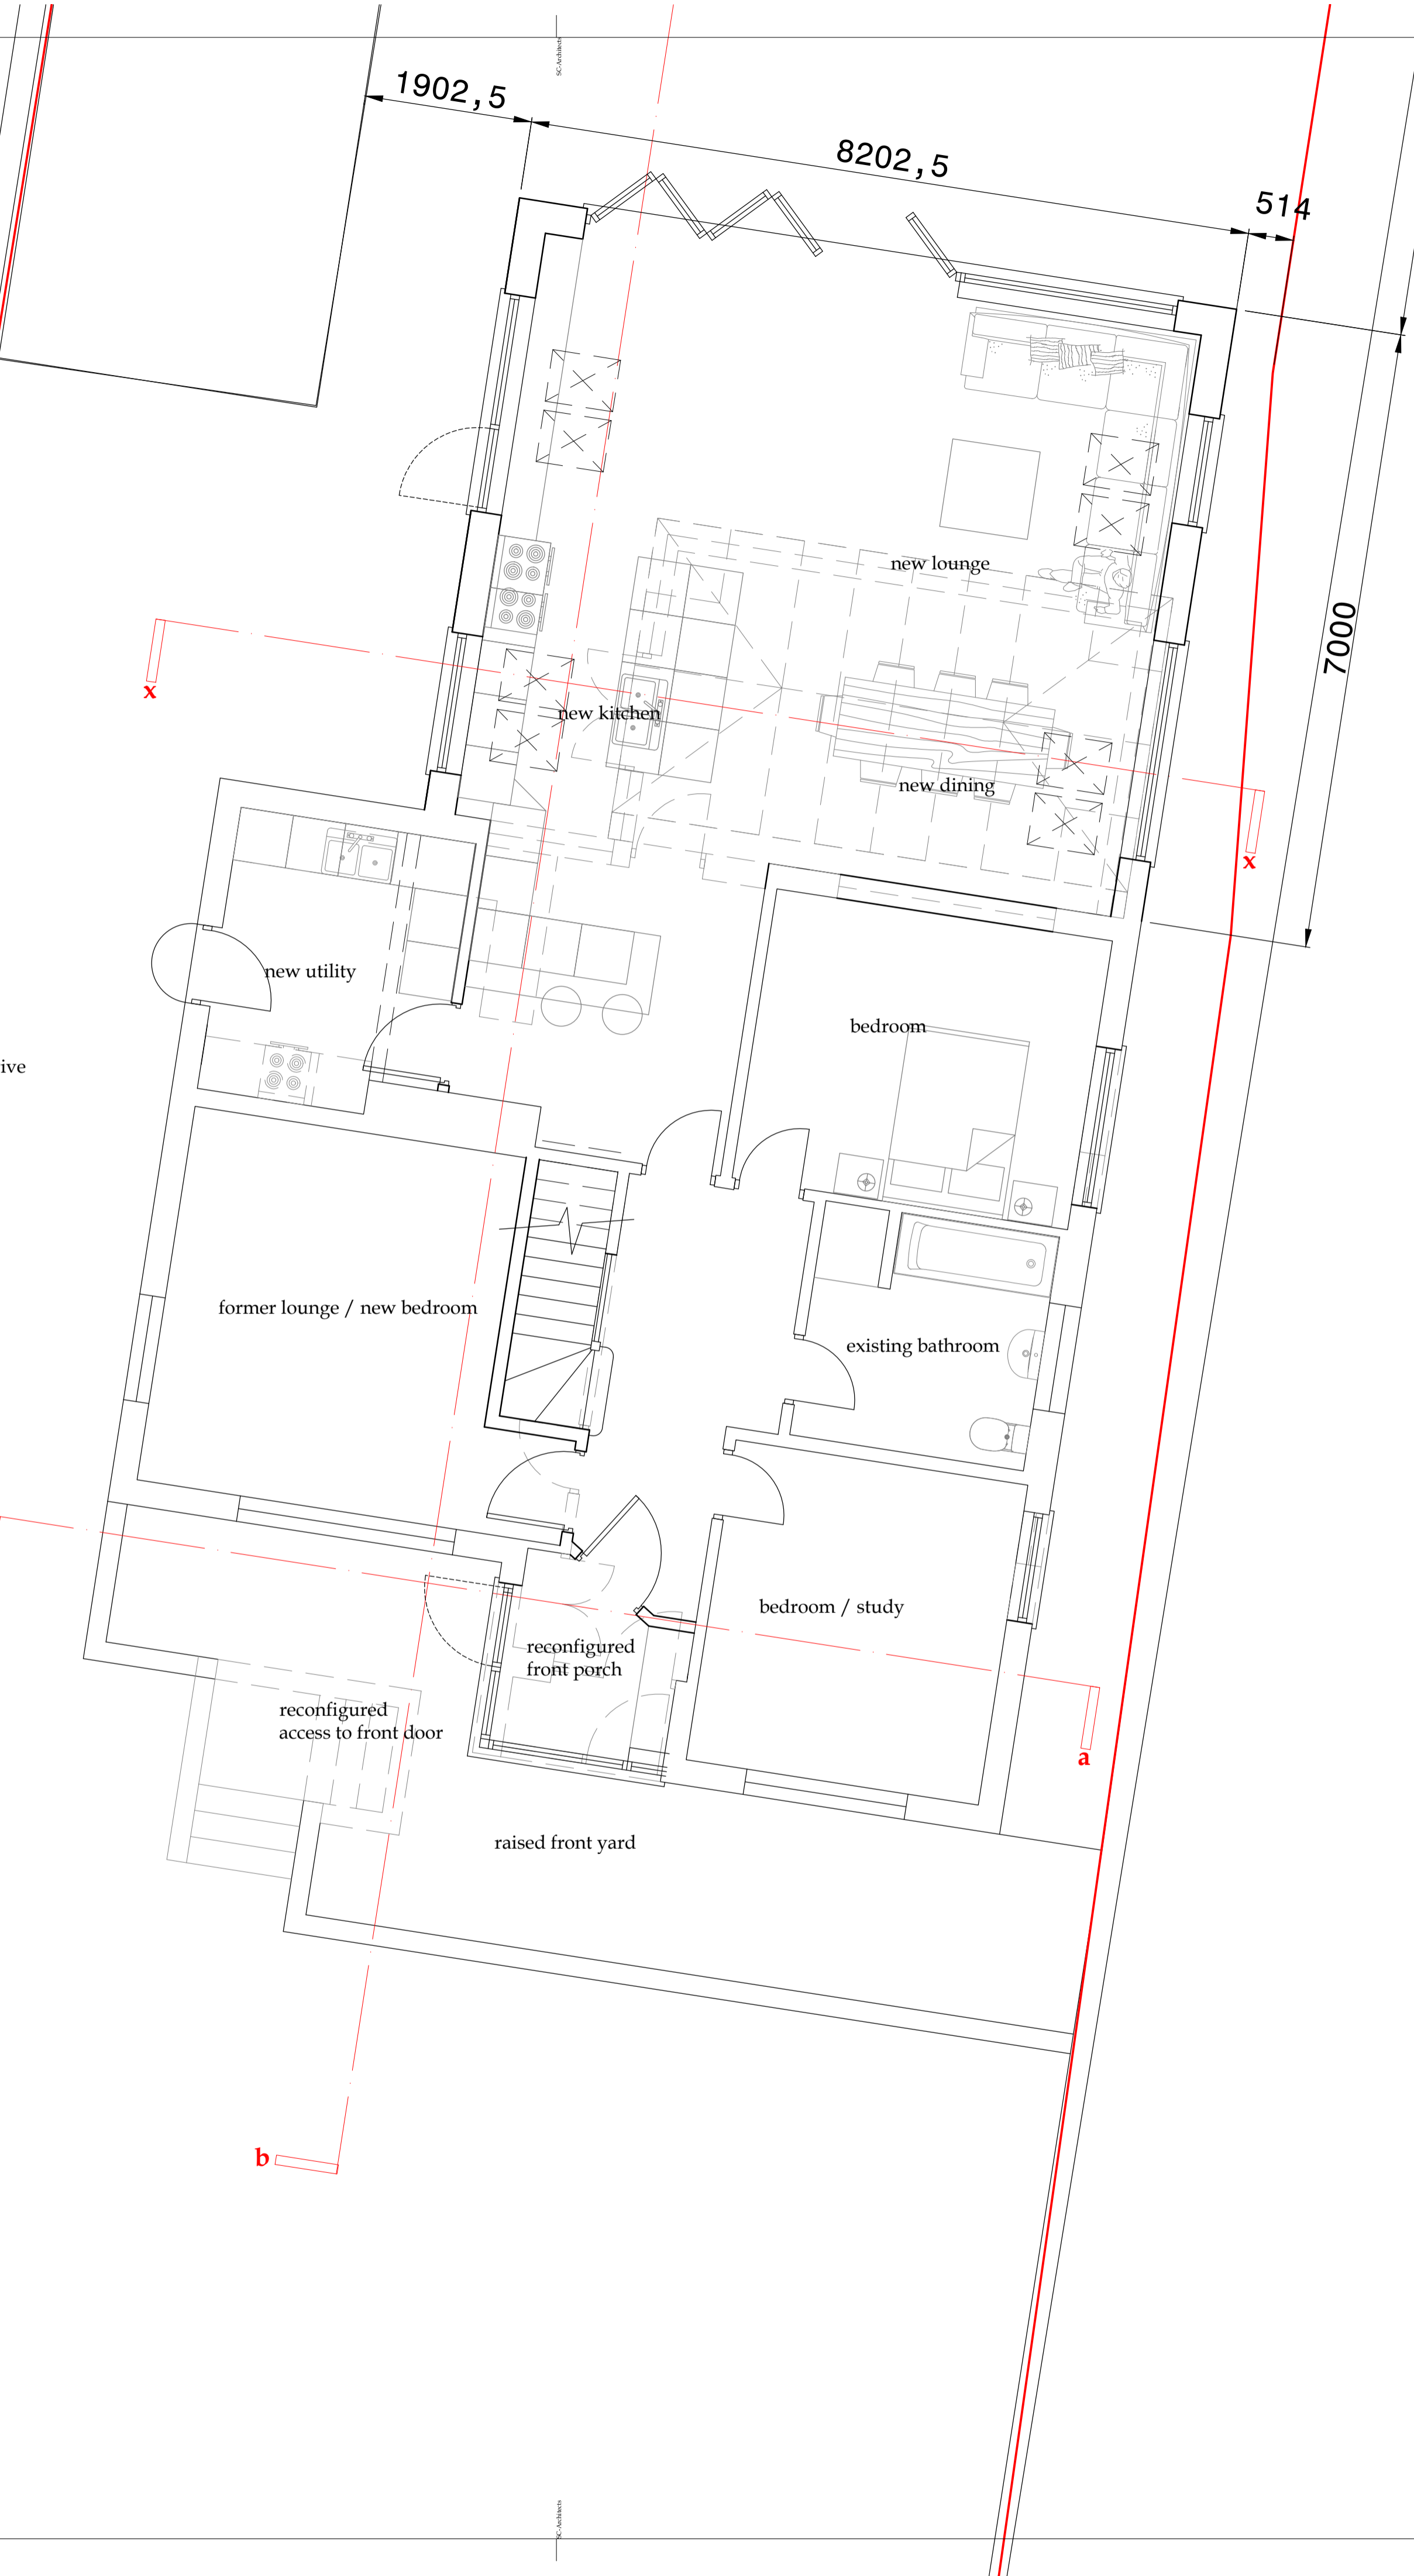

site plan (1:200)

**SC** sylvester cheung architects Ltd  
 chartered architects RIBA  
 2 Clover Drive, Melton Mowray, Leicestershire LE13 0FL UK  
 t: +44 (0) 1664 500 324 | e: sylvestercheung@sc-architects.co.uk  
 www.sc-architects.co.uk

Client  
**Mr & Mrs P Keatley**

Job  
**Alterations & Extensions**

**Fairview**  
**Earl Shilton Road**  
**Thurlaston**  
**Leicestershire**

Drawing  
**Plan as proposed**

Revisions  
 rev a: 26MAY2022 - revised floor plan in accordance to client's comments

Drawn by:	
Scale	1:50 / 1:200 (A1)
Date	Feb 2020
Job No:	19-010
Drawing no:	04a