


Sketch proposals are for illustrative purposes only & as such are subject to detailed site investigation including ground conditions / contaminants, drainage, design & planning/density negotiations. Sketch proposals may be based upon enlargements of OS sheets & visual estimations of existing site features, accuracy will therefore need to be verified by survey. Sketch proposals have not been considered in respect of CDM Regulations.

This drawing and the building works depicted are the copyright of Staniforth Architects Ltd. and may not be reproduced or amended except by written permission. No liability will be accepted for amendments made by other persons.

FOR PLANNING



Revision Date Notes

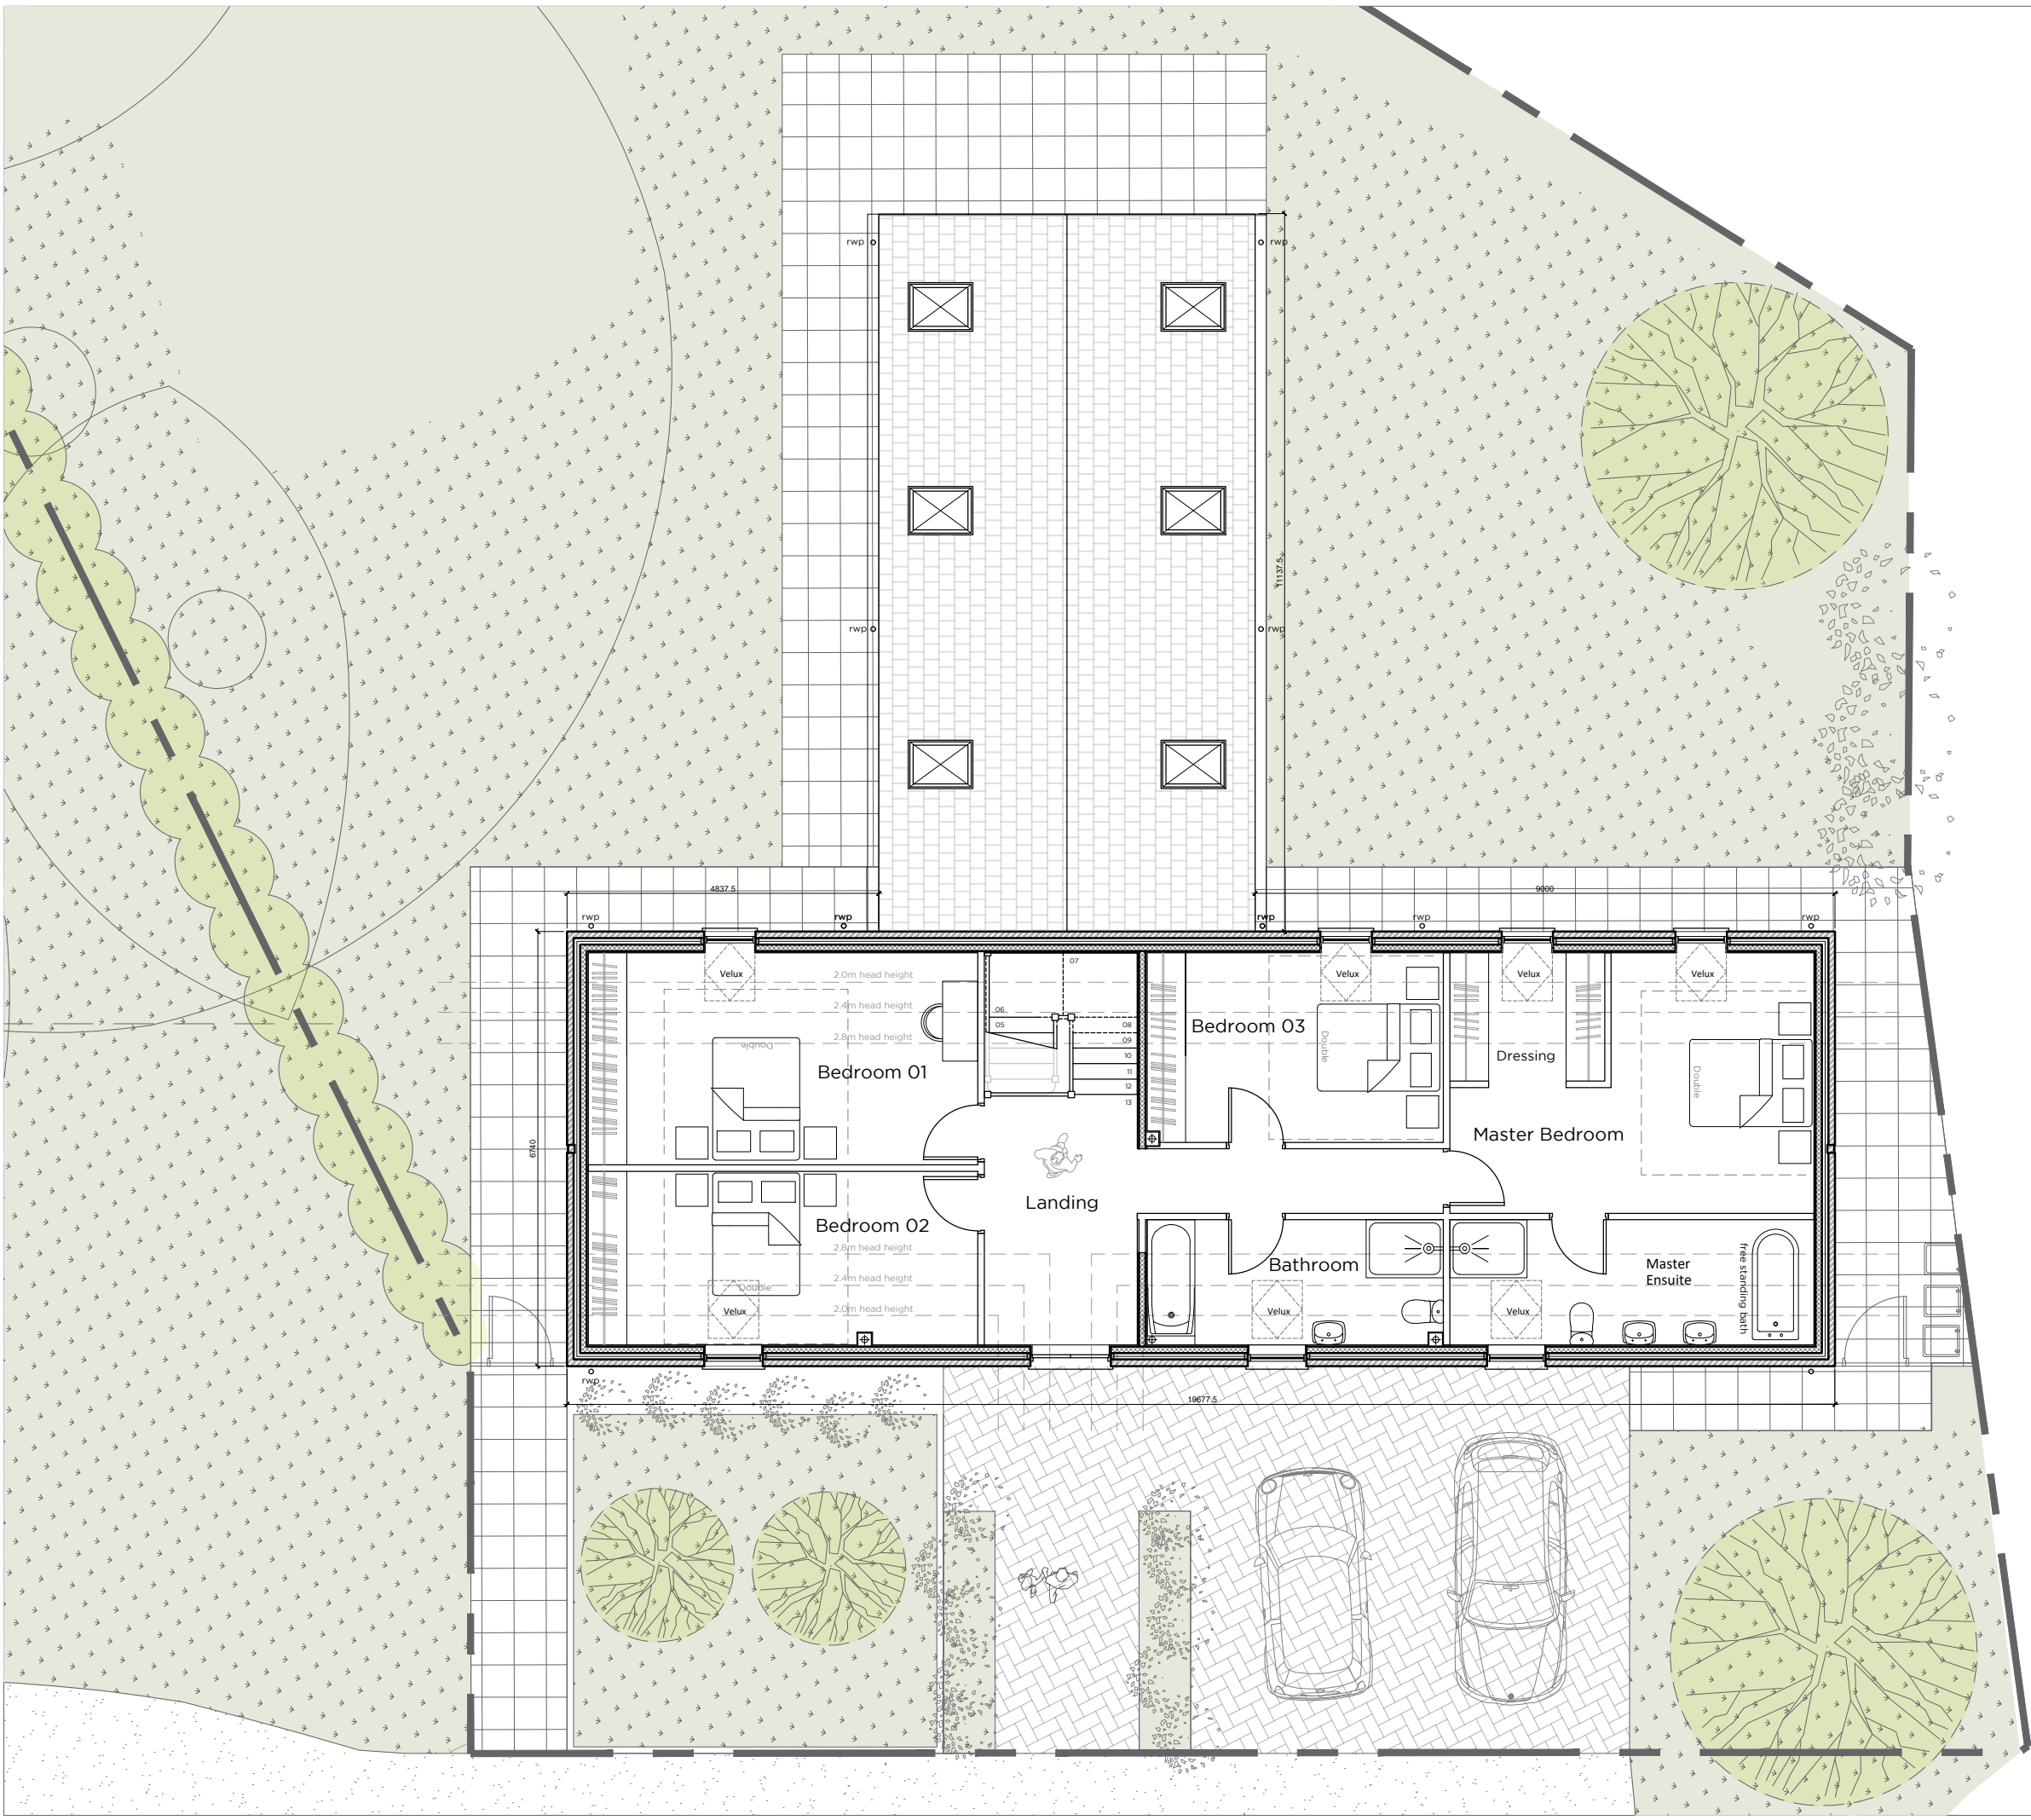

STANIFORTH ARCHITECTS

Proposed First Floor Plan

The Warehouse
1A Stamford Street
Leicester LE1 6NL
0116 2853775
www.staniforth.co.uk

Drawing Status: Planning
Cad Reference: 1509(7)-P01
Drawn: CK
Checked: LS
Date: 13-06-2022
Scale: 1:100@A3

Project No. Drawing No. Revision

The Holt, Thurlaston,
Leicestershire

1509(7)P09 -