



East Elevation

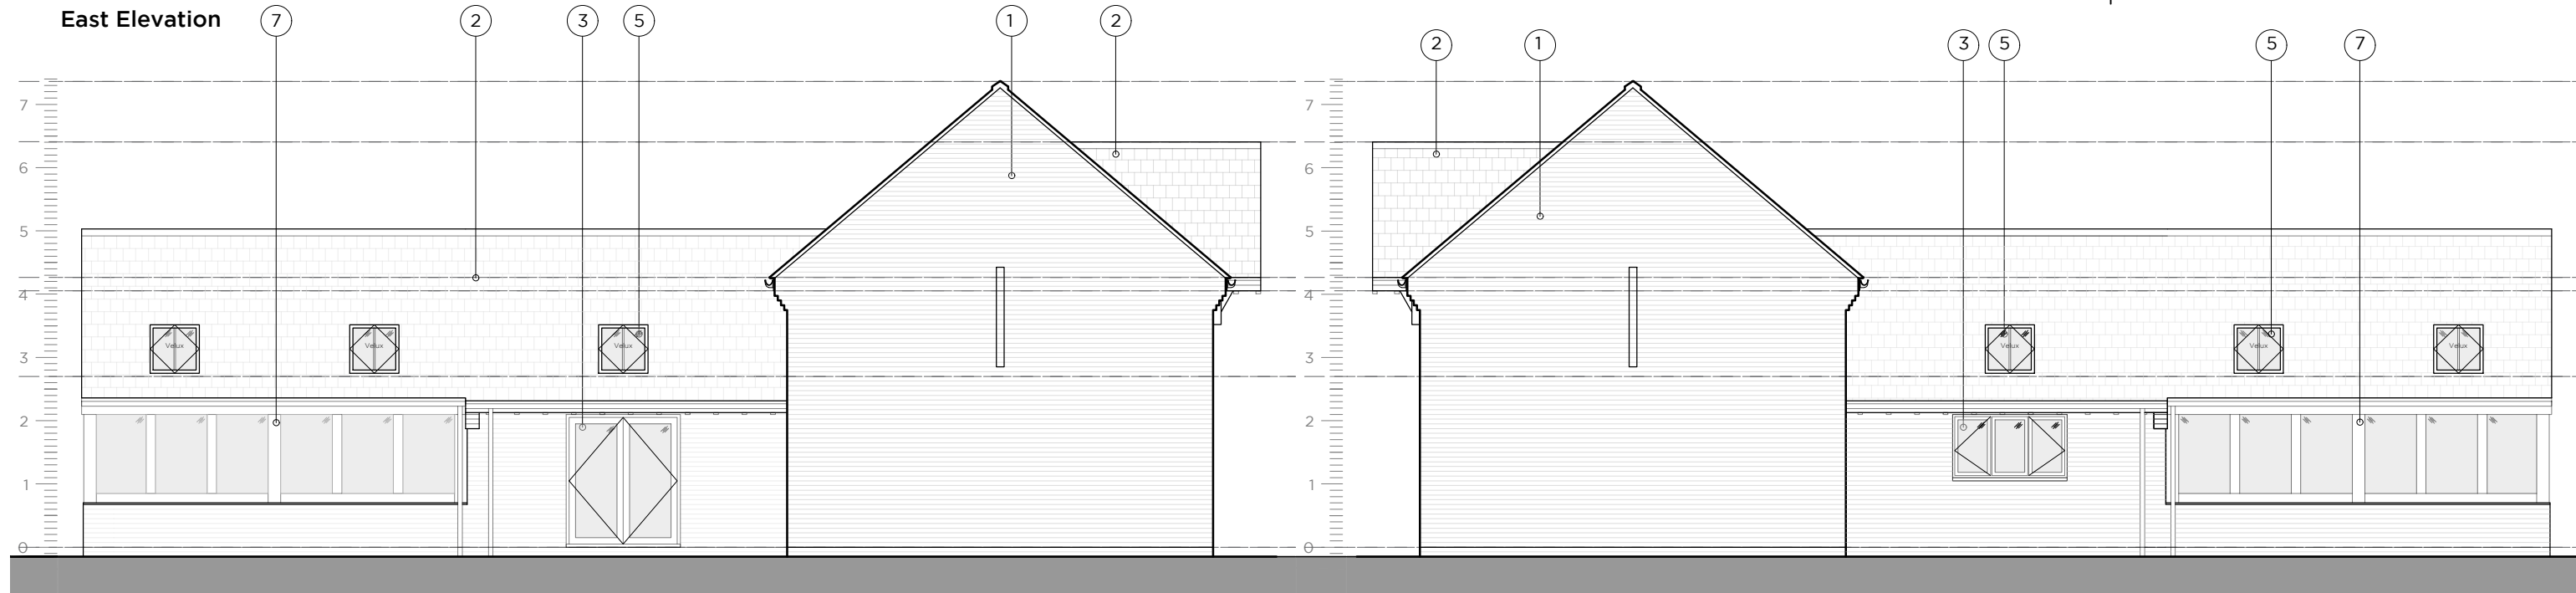

South Elevation

North Elevation

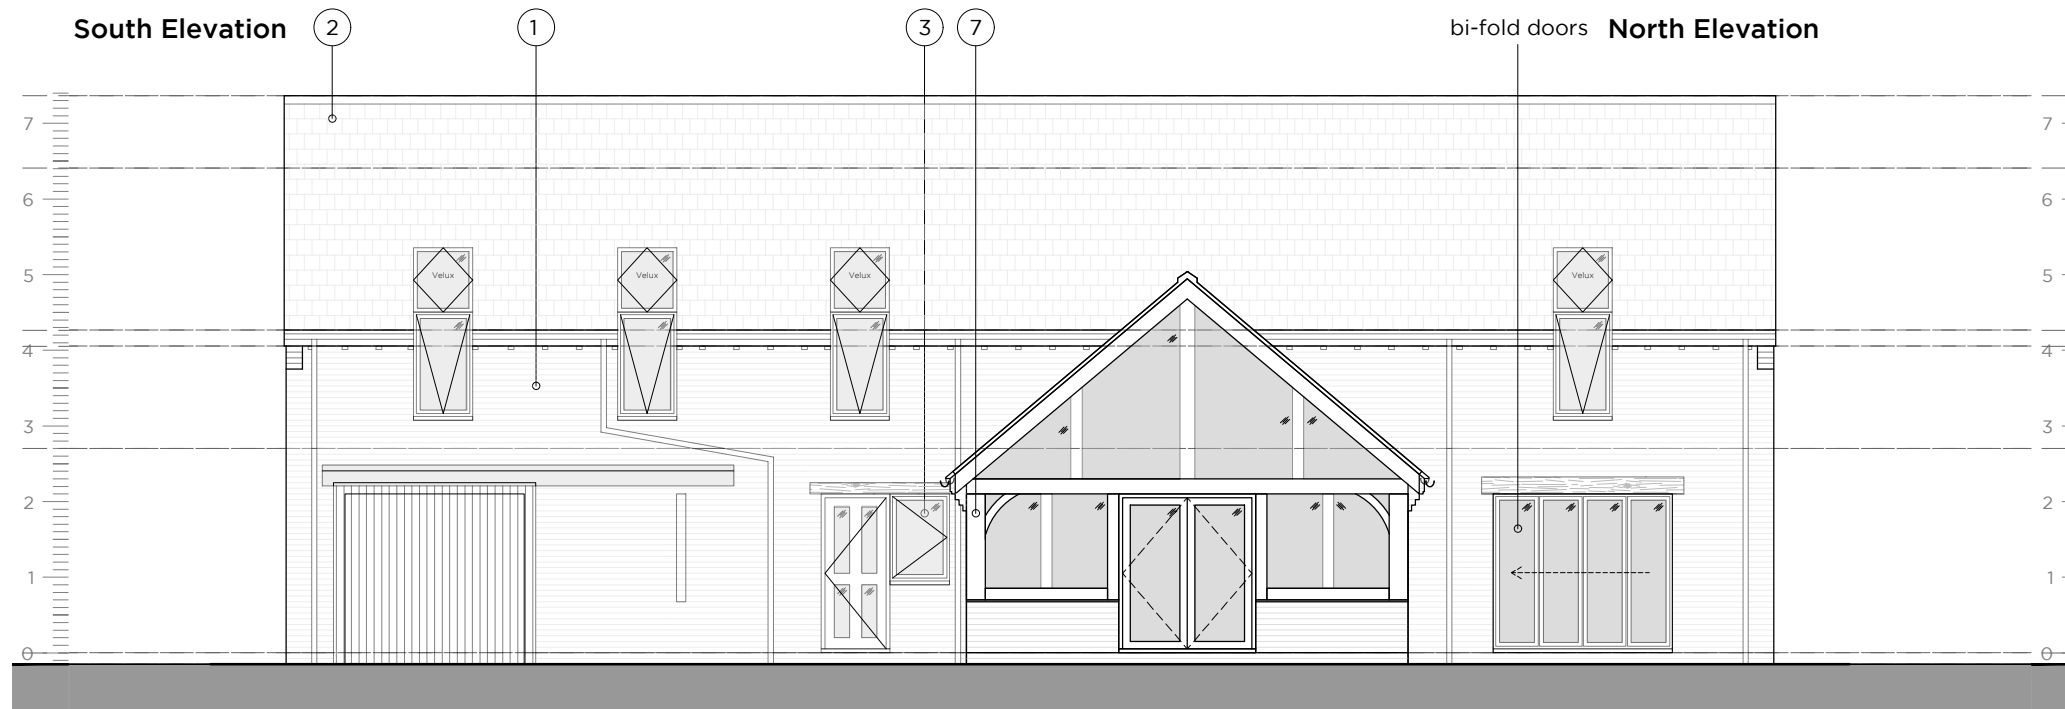

West Elevation

Sketch proposals are for illustrative purposes only & as such are subject to detailed site investigation including ground conditions / contaminants, drainage, design & planning/density negotiations. Sketch proposals may be based upon enlargements of OS sheets & visual estimations of existing site features, accuracy will therefore need to be verified by survey. Sketch proposals have not been considered in respect of CDM Regulations.  
 This drawing and the building works depicted are the copyright of Staniforth Architects Ltd. and may not be reproduced or amended except by written permission. No liability will be accepted for amendments made by other persons.

# FOR PLANNING



Revision Date Notes

Materials key	
1	Brickwork. (Red).
2	Slate roof. (Grey).
3	Painted timber double glazed windows and doors. (Anthracite colour).
4	Cedar paneling and doors. Untreated to weather naturally. (Grey)
5	Conservation rooflights.
6	Oak lintels.
7	Oak frame.

# STANIFORTH ARCHITECTS

## Proposed Elevations

The Warehouse  
 1A Stamford Street  
 Leicester LE1 6NL  
 0116 2853775  
 www.staniforth.co.uk

Drawing Status: Planning  
 Cad Reference: 1509(7)-P01  
 Drawn: CK  
 Checked: LS  
 Date: 13-06-2022  
 Scale: 1:100@A3

Project No. Drawing No. Revision  
 The Holt, Thurlaston, Leicestershire 1509(7) P11 -