


PROPOSED FIRST FLOOR PLAN 1:50

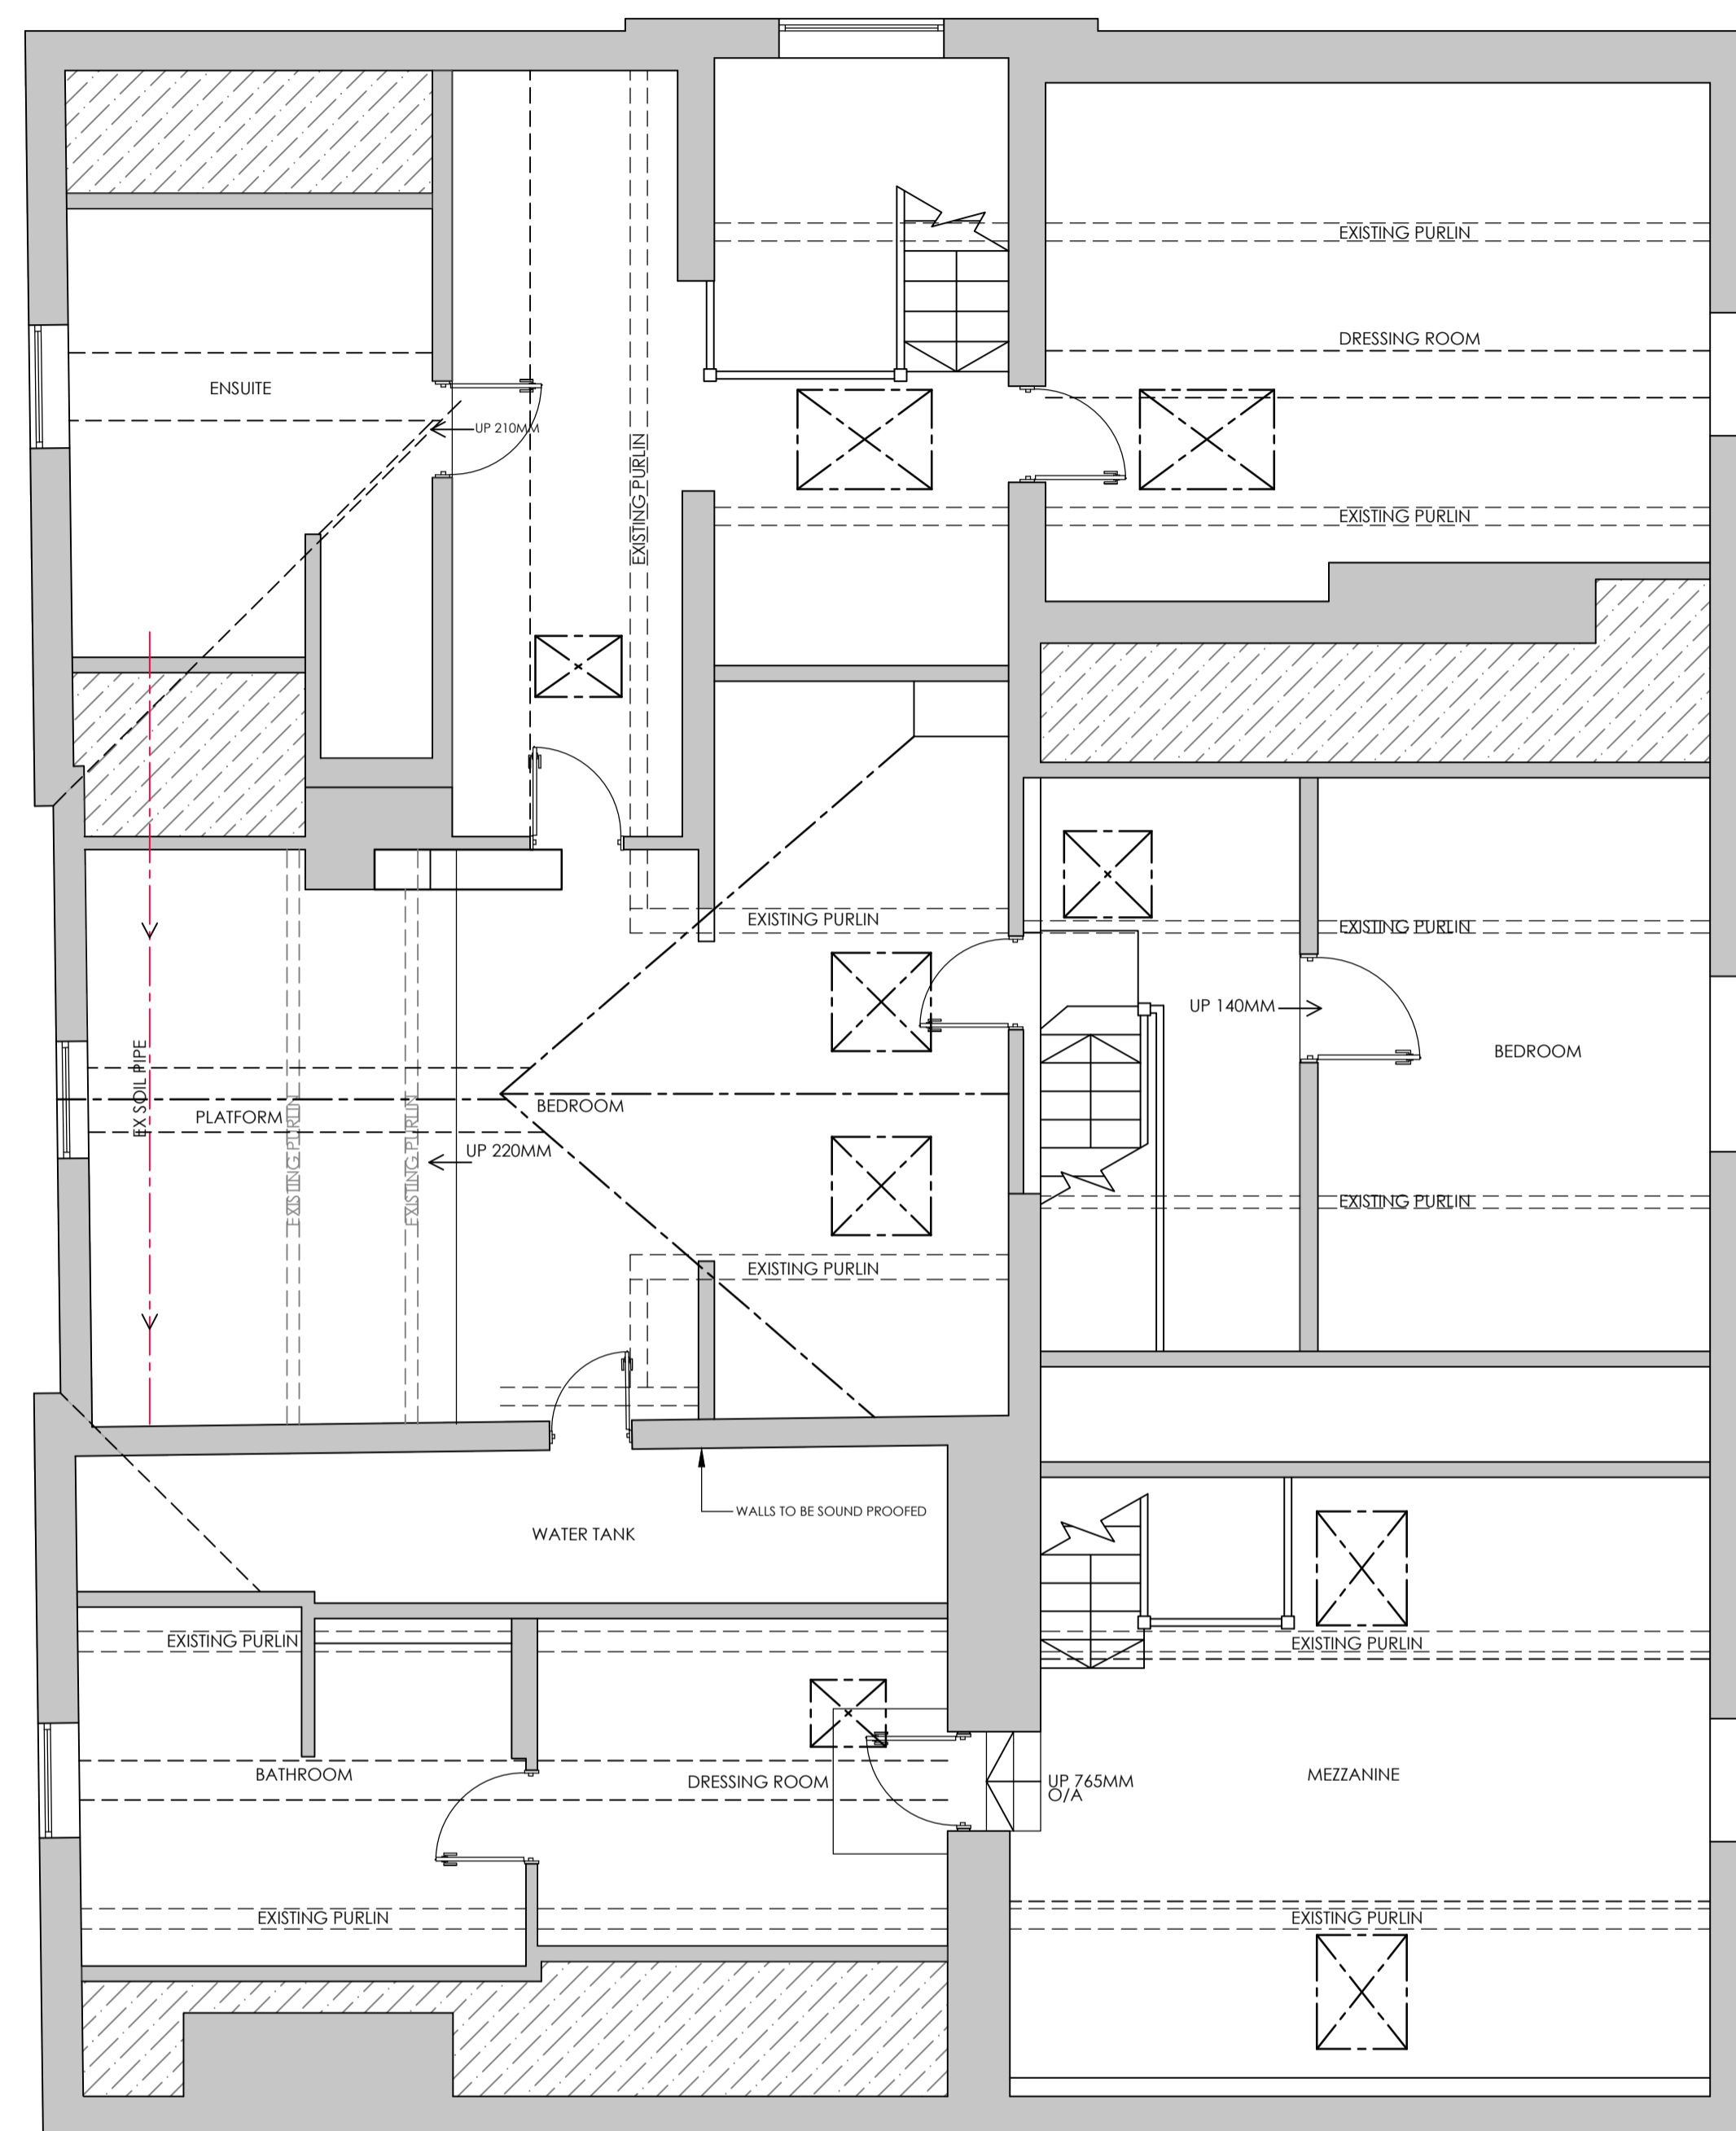

PROPOSED LOFT FLOOR PLAN 1:50

1M 2M 3M 4M 5M 6M 7M 8M 9M	
1M 2M 3M 4M	
REVISION: REV A - PLANNING SUBMISSION 04/07/22	
DRAWING: PROPOSED PLANS	
DATE: MAY 22	PROJECT: PROPOSED REAR ROOF ALTERATIONS
SCALE @ A1: 1:50	CLIENT: MR SIMON SINGH
DRAWING No. 22-60.3	SITE ADDRESS: THE FARMHOUSE STATION ROAD ELMESTHORPE
<small>ALL DRAWINGS TO BE CHECKED BY THE ARCHITECT PRIOR TO CONSTRUCTION. PLANS TO BE ISSUED FOR PLANNING PURPOSES ONLY. ANY DEVIATIONS FROM PLANS OR CONSTRUCTION ALTERATIONS ARE TO BE APPROVED UNAMBIGUOUSLY FOR WRITING BY THE ARCHITECT. THE ARCHITECT'S LIABILITY IS LIMITED TO THE DESIGN AND CONSTRUCTION OF THE WORKS SHOWN ON THESE PLANS. THE ARCHITECT IS NOT RESPONSIBLE FOR THE DESIGN OR CONSTRUCTION OF ANY OTHER WORKS OR FOR THE DESIGN OR CONSTRUCTION OF ANY OTHER WORKS. THE ARCHITECT'S LIABILITY IS LIMITED TO THE DESIGN AND CONSTRUCTION OF THE WORKS SHOWN ON THESE PLANS. THE ARCHITECT IS NOT RESPONSIBLE FOR THE DESIGN OR CONSTRUCTION OF ANY OTHER WORKS. THE ARCHITECT'S LIABILITY IS LIMITED TO THE DESIGN AND CONSTRUCTION OF THE WORKS SHOWN ON THESE PLANS. THE ARCHITECT IS NOT RESPONSIBLE FOR THE DESIGN OR CONSTRUCTION OF ANY OTHER WORKS.</small>	
DRAWING SIGNED AND APPROVED BY:	
PRINT NAME:	SIGNATURE:      DATE:
t: +44 (0)1509 891105 e: info@theartofbuilding.co.uk w: theartofbuilding.co.uk	45, maplewell road woodhouse eaves leicestershire, le12 8rg