



Floor Plan

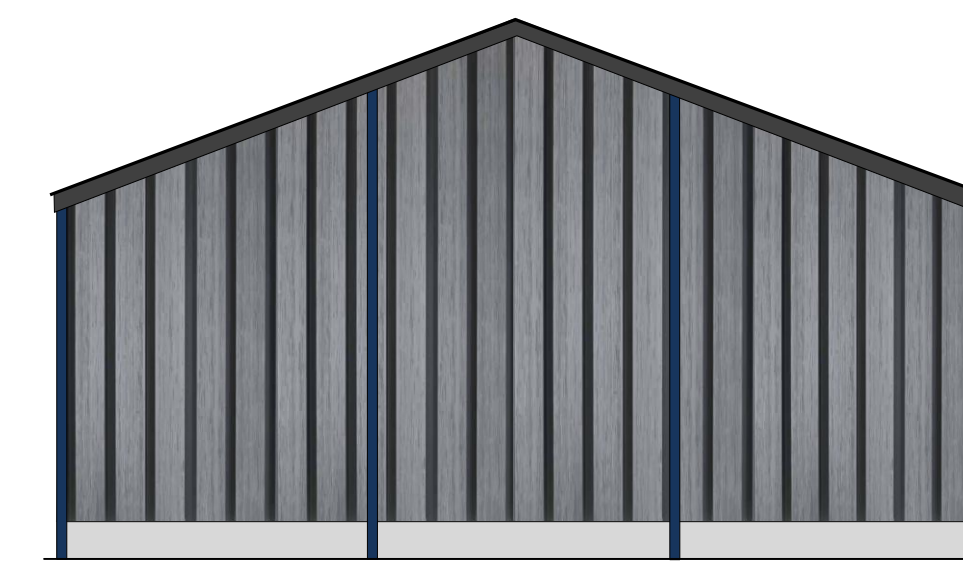


Side / Southwest Elevation

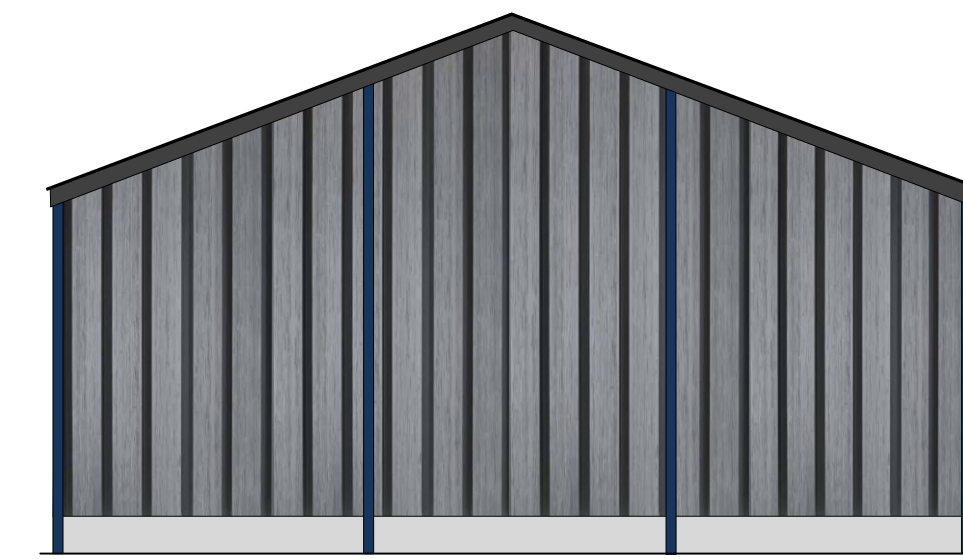


Side / Southeast Elevation



Front / Northwest Elevation

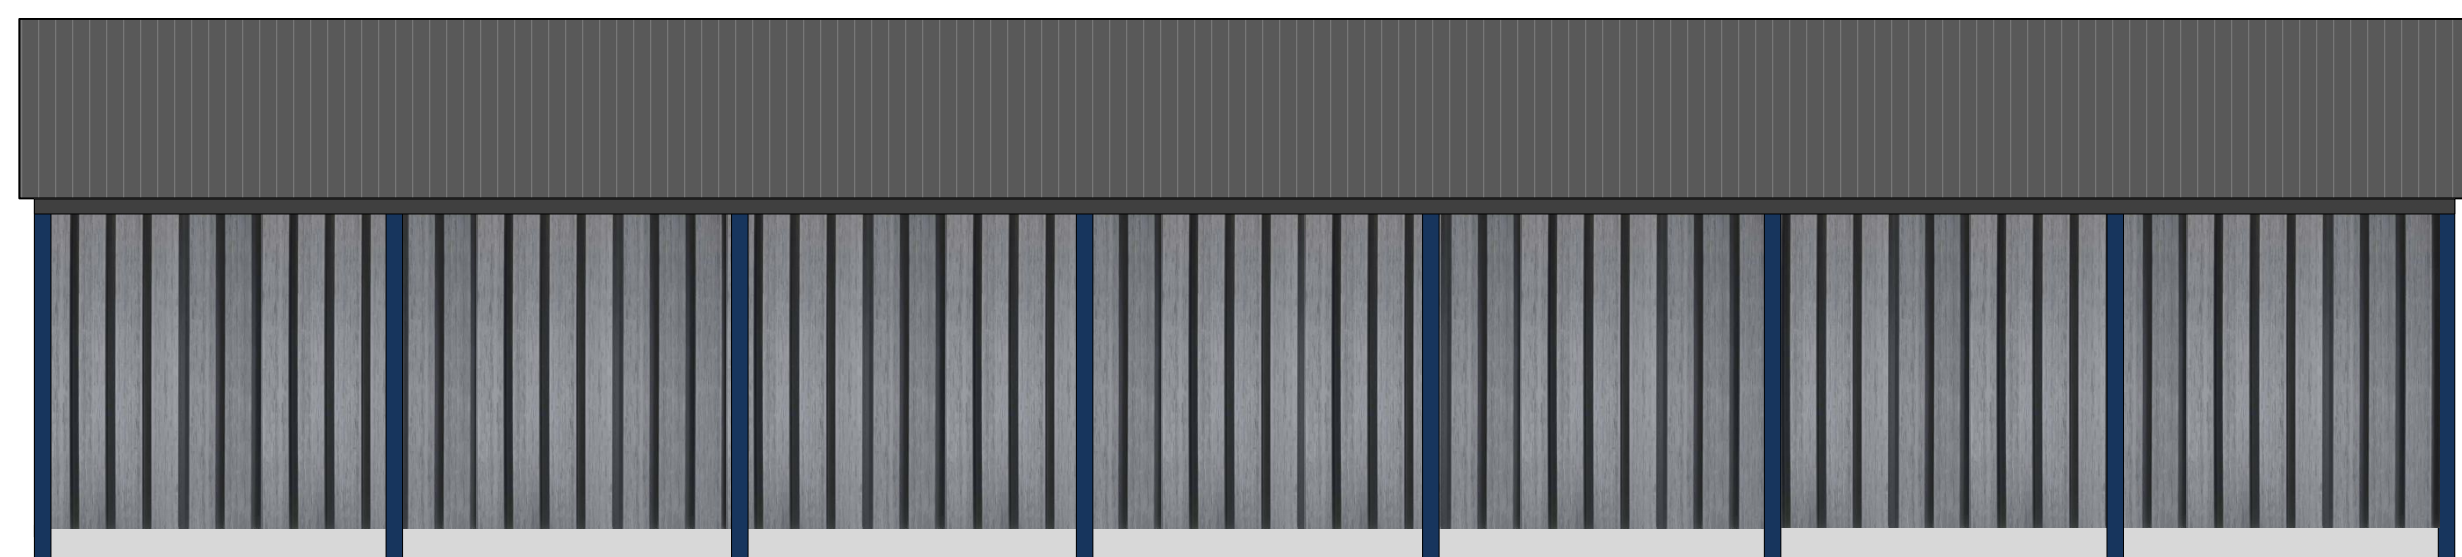

Rear / Southeast Elevation

 

<p>James Planning & Development Services Ltd</p>		
<p>Client: Mr P Pearce</p>		
<p>Site Address: Tellams Yard, Cheriton Bishop, Devon EX6 6HH</p>		
<p>Proposal: Planning Application - Erection of Agricultural Storage Building 32m x 12m</p>		
<p>Title: Proposed Elevations and Floor Plans</p>		
<p>Scale: 1:100 at A1</p> <p>Drawn By: BHJ</p> <p>Date: 26/07/22</p>		
<p>Job No. PP/AGRI/PA/3/22</p>	<p>Dwg No. PR-ELES&FP</p>	<p>Rev:</p>