




Example of sand school design with no post and rail
NTS

Proposed drains which will connect into existing surface water drains for the existing tennis court

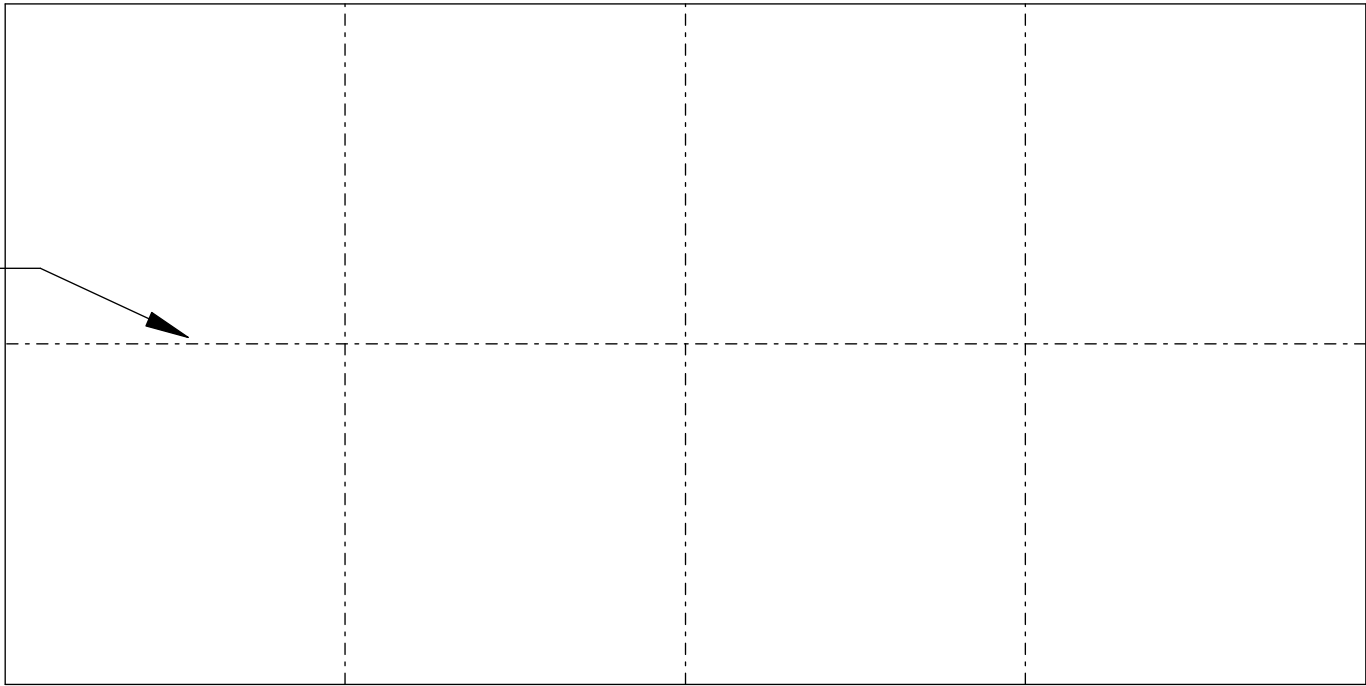

Proposed Floor Plan
(Scale 1:200)



A M Design

Nine Acres, Berrington, Ummersleigh, EX37 9JW
Tel: 07768979775 | Email: alexandramock@am-design.co.uk
Web: www.am-design.co.uk

Site Address: Woodparks Farm

Drawing Title: Proposed Plan

Drawing No: 179.21.003

Scale: As Noted @A3

Date: Aug 2022

Client: Ms Hebden

Revisions: