





EXISTING GROUND FLOOR PLAN
OLDE BARN COTTAGE

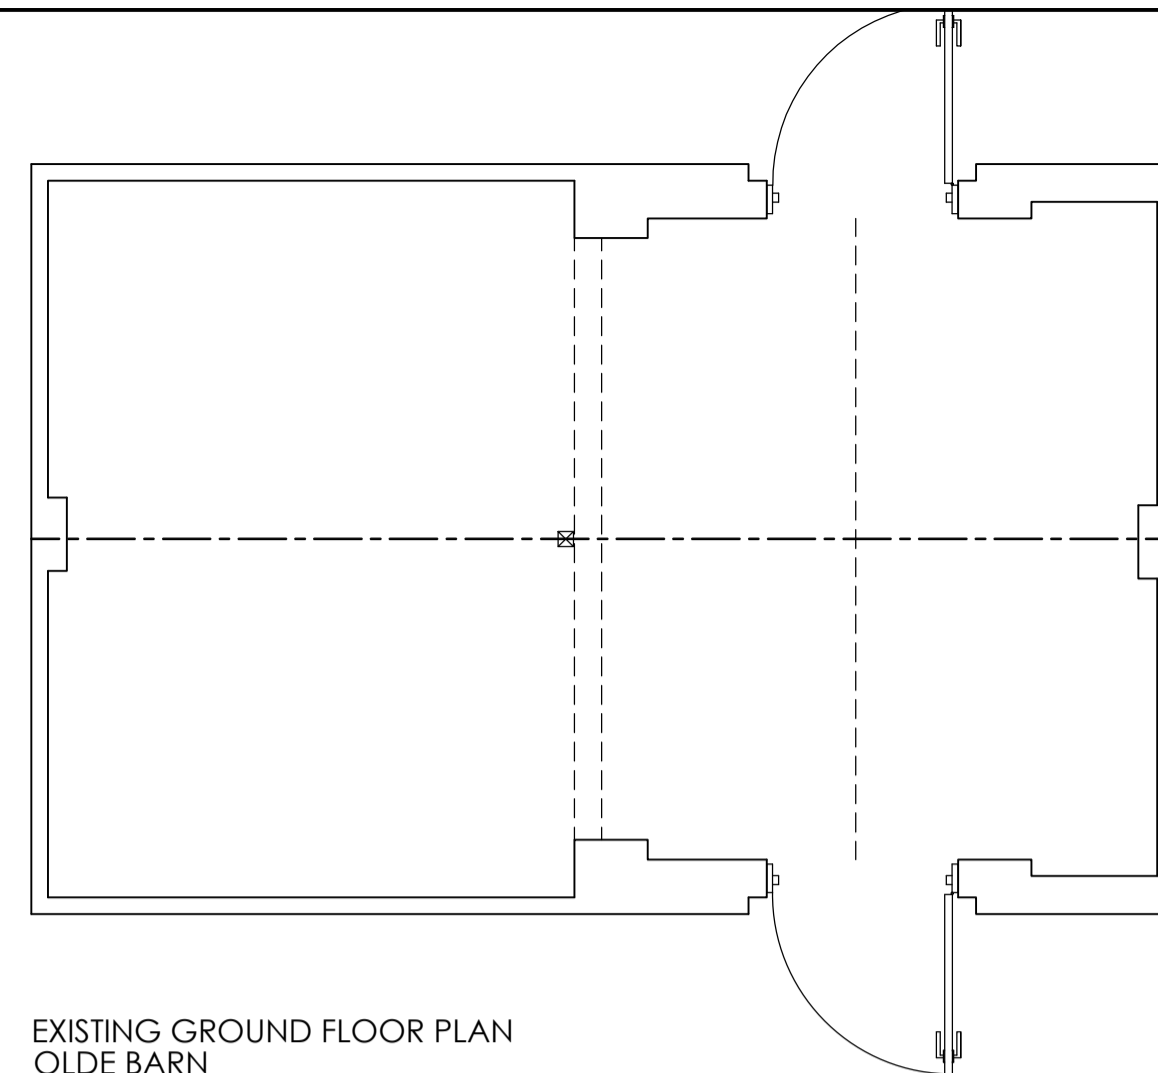


EXISTING GROUND FLOOR PLAN
OLDE BARN

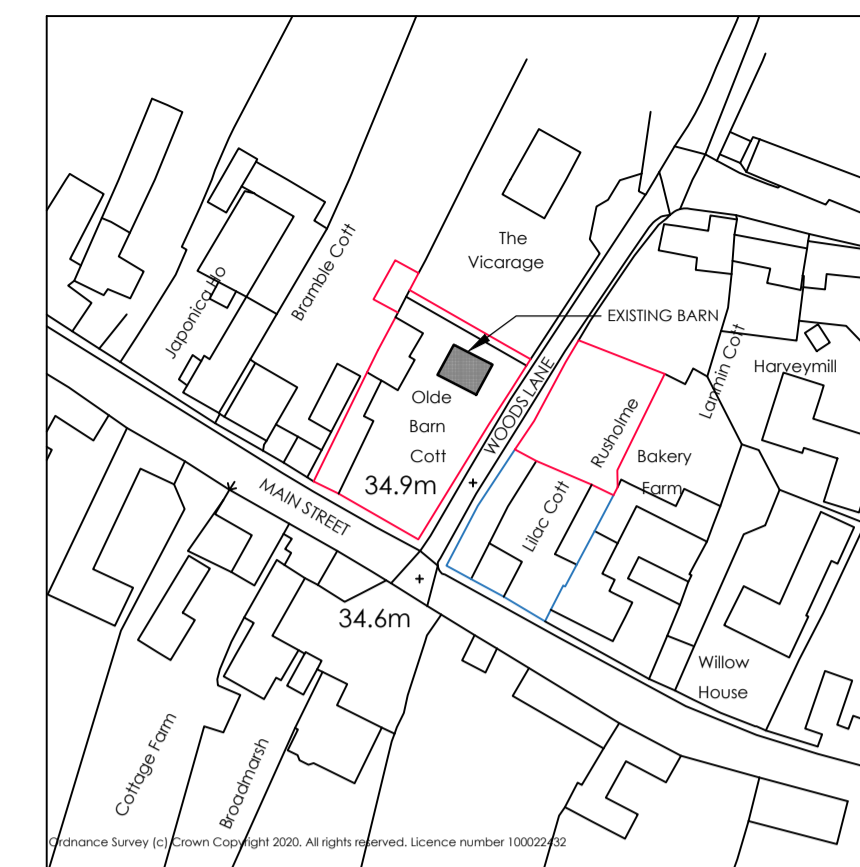


SITE LOCATION PLAN : 1/1250

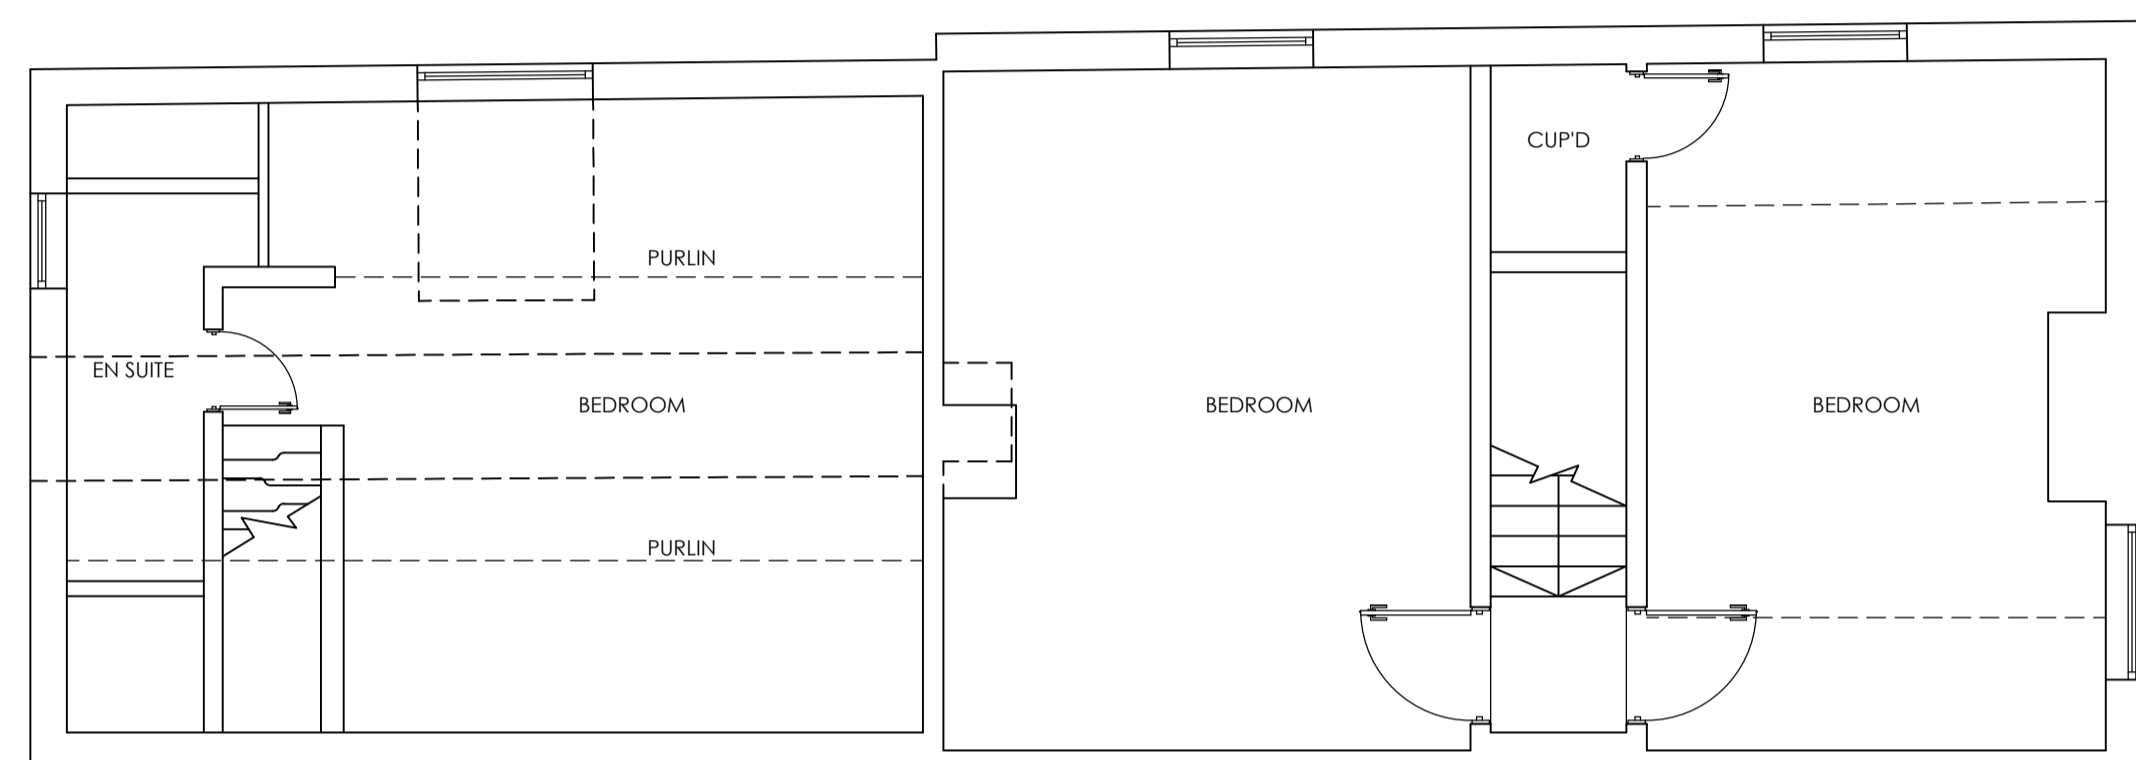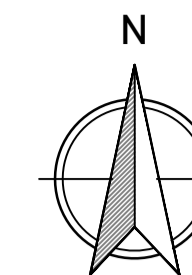


EXISTING FIRST FLOOR PLAN
OLDE BARN COTTAGE

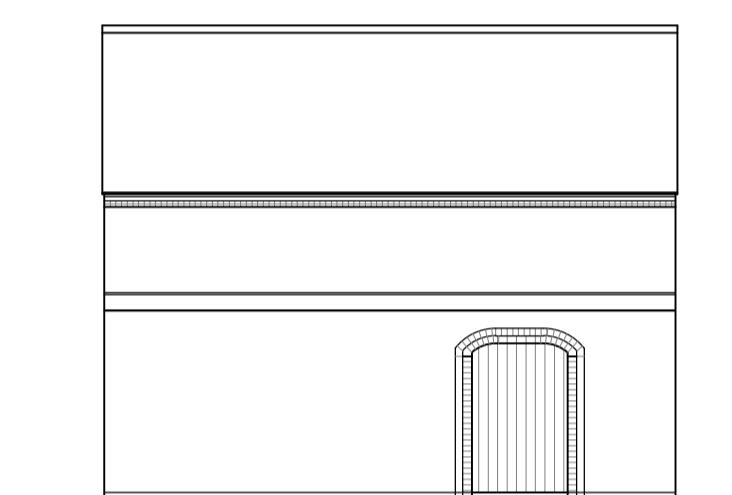

EXISTING FRONT ELEVATION
OLDE BARN

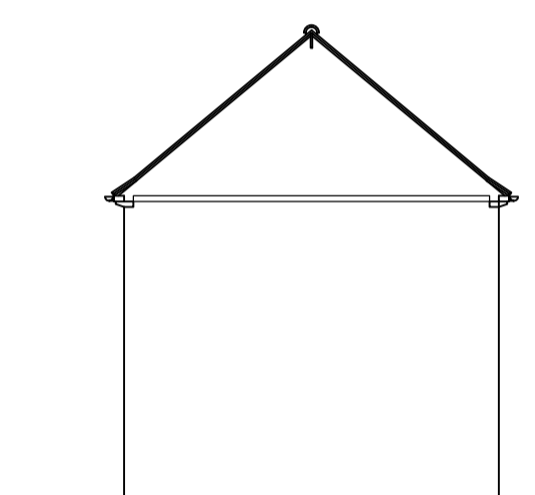


EXISTING SIDE ELEVATION
OLDE BARN

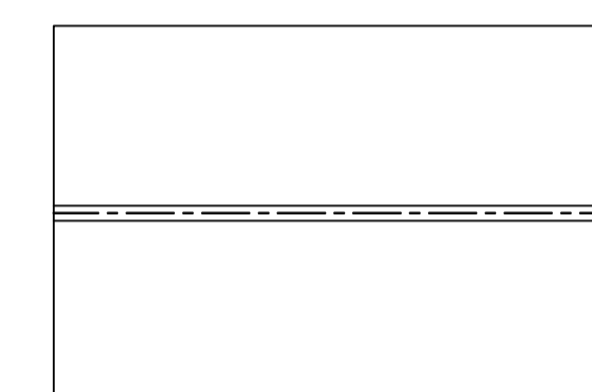


EXISTING ROOF PLAN
OLDE BARN




EXISTING FRONT ELEVATION
OLDE BARN COTTAGE

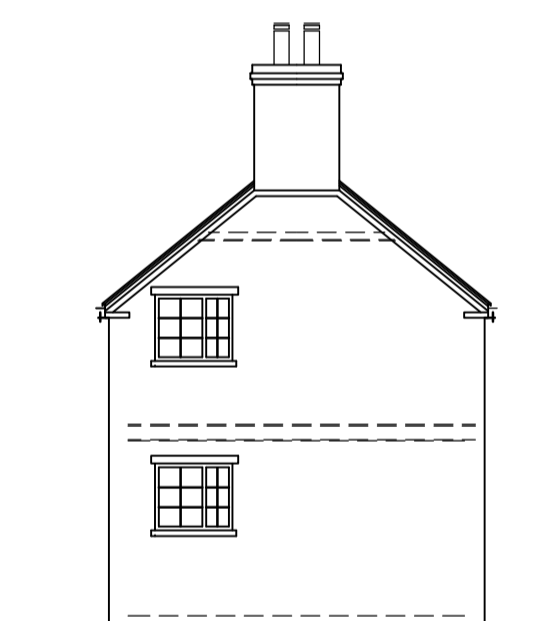


EXISTING SIDE ELEVATION
OLDE BARN COTTAGE

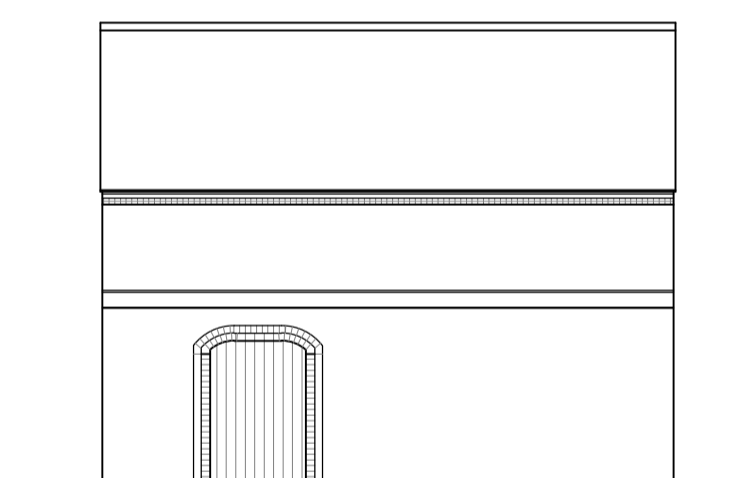


EXISTING REAR ELEVATION
OLDE BARN

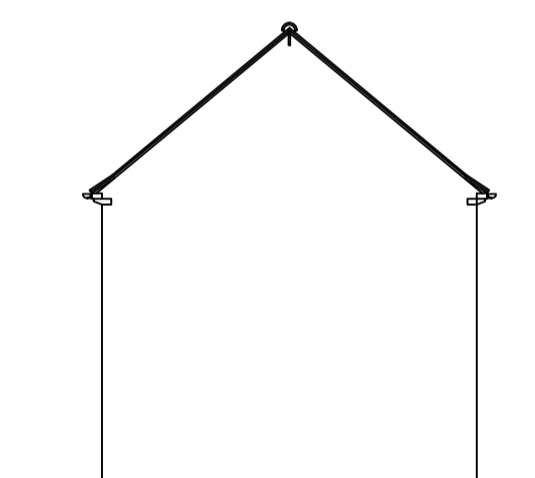


EXISTING SIDE ELEVATION
OLDE BARN

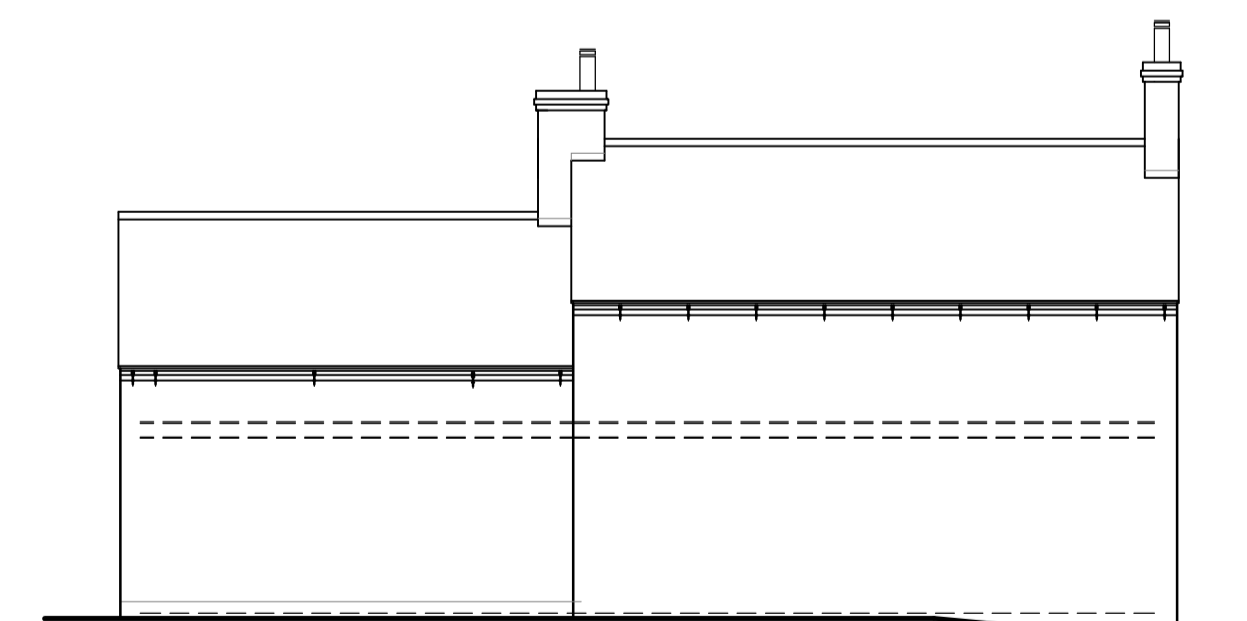


EXISTING REAR ELEVATION
OLDE BARN COTTAGE

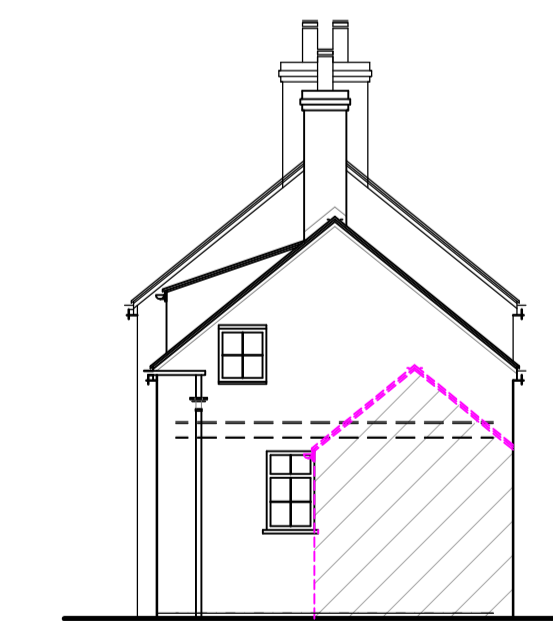


EXISTING SIDE ELEVATION
OLDE BARN COTTAGE

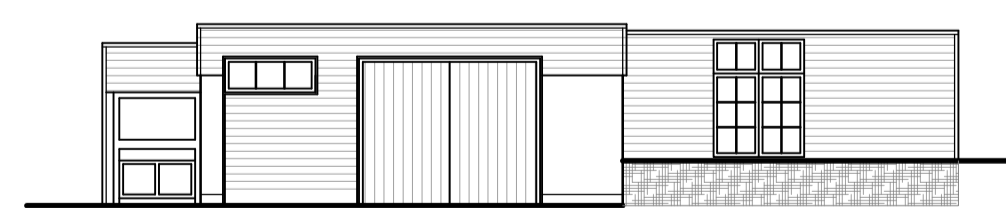

EXISTING STORE / DOG KENNEL
FRONT ELEVATION

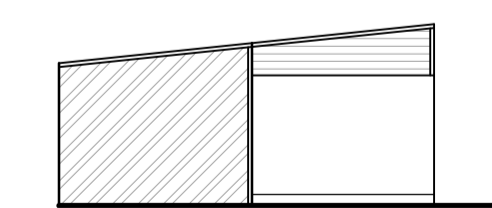


EXISTING STORE / DOG KENNEL
SIDE ELEVATION

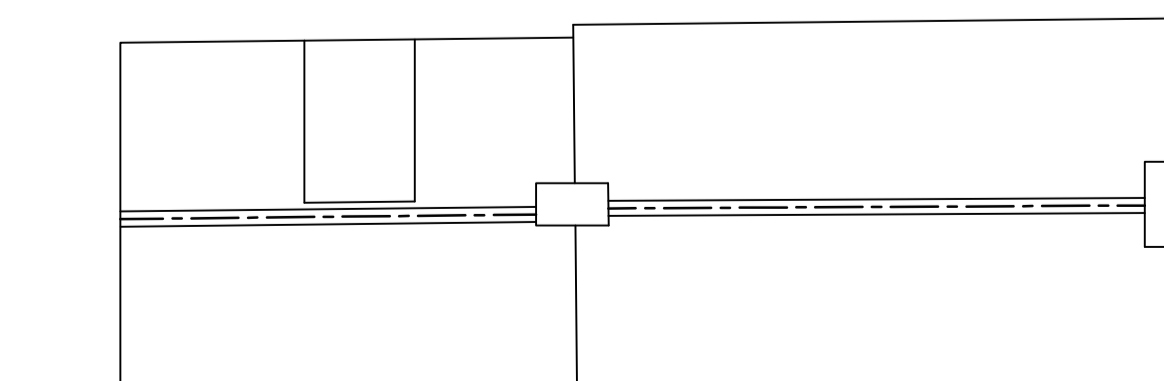

EXISTING ROOF PLAN
OLDE BARN COTTAGE



EXISTING STORE / DOG KENNEL
REAR ELEVATION

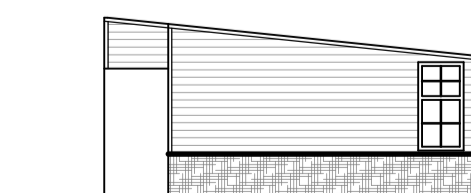

EXISTING STORE / DOG KENNEL
SIDE ELEVATION

1M	2M	3M	4M	5M	6M	7M	8M	9M
1M	2M	3M	4M					

REVISION :

- REV A - 22/08/22 - LAYOUT ALTERATIONS
- REV B - 23/08/22 - LAYOUT ALTERATIONS
- REV C - 13/09/22 - PLANNING SUBMISSION

DRAWING : EXISTING FLOOR PLANS & ELEVATIONS	
DATE : JAN 20	PROJECT : CONVERSION OF EXISTING OUTBUILDING IN TO PROPOSED NEW DWELLING
SCALE @ A1 : 1:50	CLIENT : NEWFIELD FARM SCREVEITON LTD
DRAWING No. : 22-104.3	SITE ADDRESS : THE OLDE BARN MAIN STREET FLINTHAM

DRAWING SIGNED AND APPROVED BY:
PRINT NAME : SIGNATURE : DATE :

THE ART OF BUILDING architecture
DESIGN CREATE INSPIRE

t: +44 (0)1509 891105
e: info@theartofbuilding.co.uk
w: theartofbuilding.co.uk

45, maplewell road
woodhouse eaves
leicestershire, le12 8rg