


**Notes**


All dimensions to be checked by the Contractor before construction proceeds.

This drawing is the copyright of IntelliArch Limited and shall not be anyway used or reproduced without their prior written consent.

rev.	date.	dwn.
------	-------	------

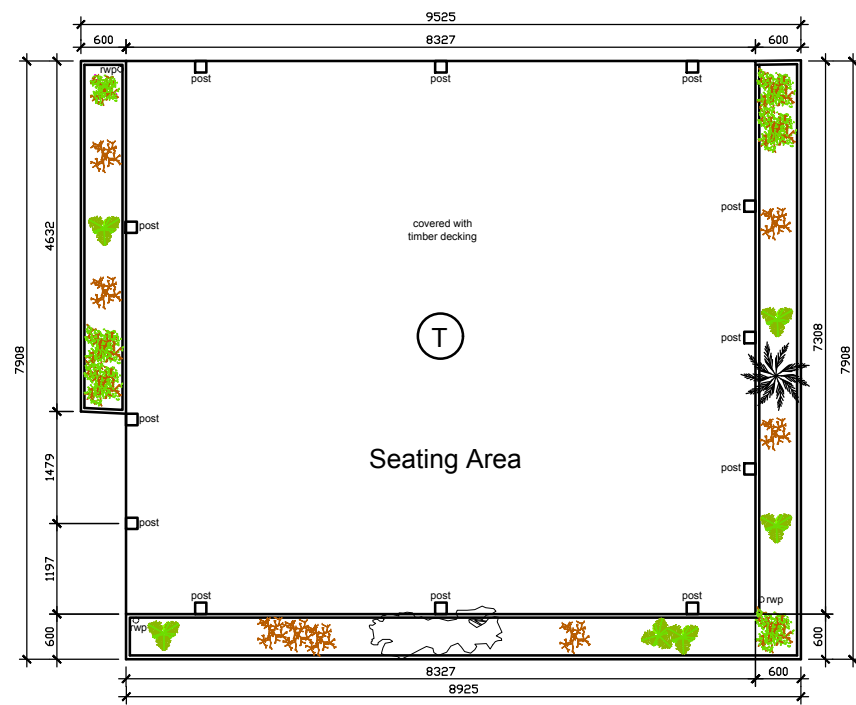

Plan of Canopy

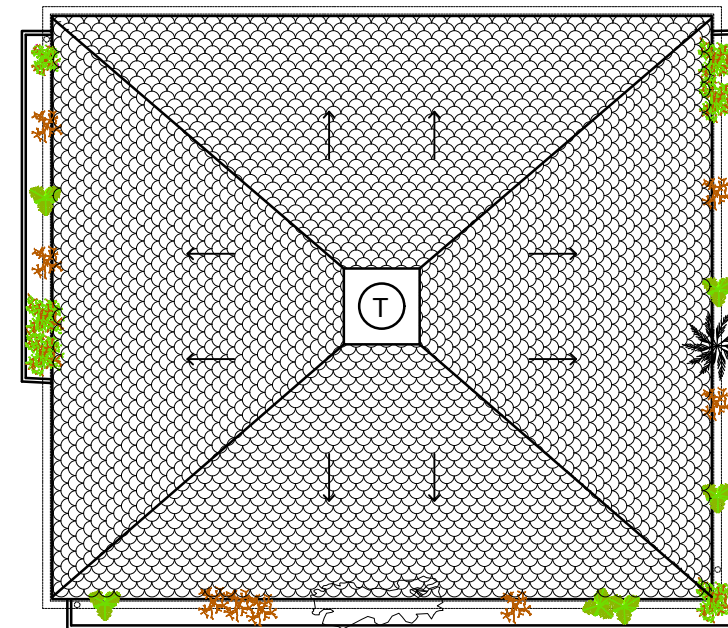

Roof Plan

**PLANING APPROVAL**

**IntelliArch Ltd**

*i-arch* Intelligent Architecture and Surveying  
 47 Eversley Park Road, London N21 1JJ  
 T: 0208 4435882 M: 07956 296 076  
 E: murat@i-arch.co.uk W: www.i-arch.co.uk

project  
 80 Church lane  
 Brentwood CM15 0NG

title  
**Proposed Floor & Roof Plan**

scale 1:100 @ A3 dwn MA  
 date 11th May 2022 chk

drg no. 1361-800 rev C