



Existing South Elevation



Proposed South Elevation

Proposed single storey extensions and alterations


2 Ketton Road  
Collyweston  
Stamford  
PE9 3PS

Scale: 1:100@A3 Drawn By: Tom Reeve

Date: FEB 2022 Drawing No: 203104  
**REV:04**



www.tomreeve.co.uk 01780410005  
tom@tomreeve.co.uk 07841877487

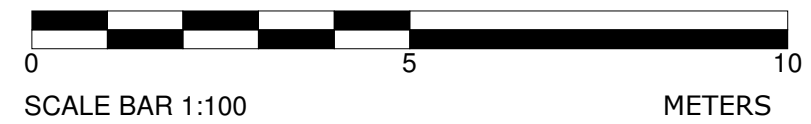

Copyright: Reeve Architecture & Design. All rights reserved. This drawing remains the property of Reeve Architecture & Design at all times and may not be reproduced or copied without consent.