


Proposed Levels - West Elevation 1:100










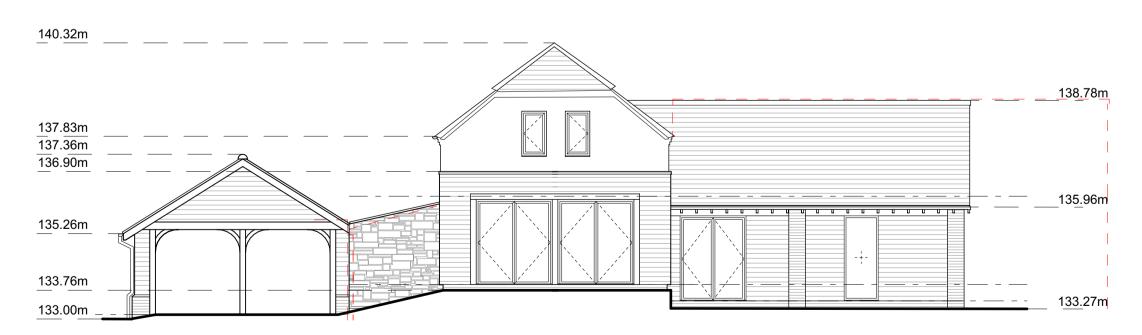

 

## – 140.32m

		PRELIMINARY	
		Client: Willett Homes Ltd Project: Deben Farm, Landyke Lar Drawing: Plot 5-Existing and Propo Number: 22.386-S04.60	
	<ul> <li>W: www.swainarchitecture.com</li> <li>E: info@swainarchitecture.com</li> <li>T: 0115 972 7685</li> <li>Mohan Business Centre, Tamworth</li> <li>Road, Long Eaton, Nottingham,</li> <li>NG10 1BE.</li> </ul>	Date: August '22	
		Paper Size: A1	Scale: 1:100
Date		Drawn By: ASM	Checked By: