

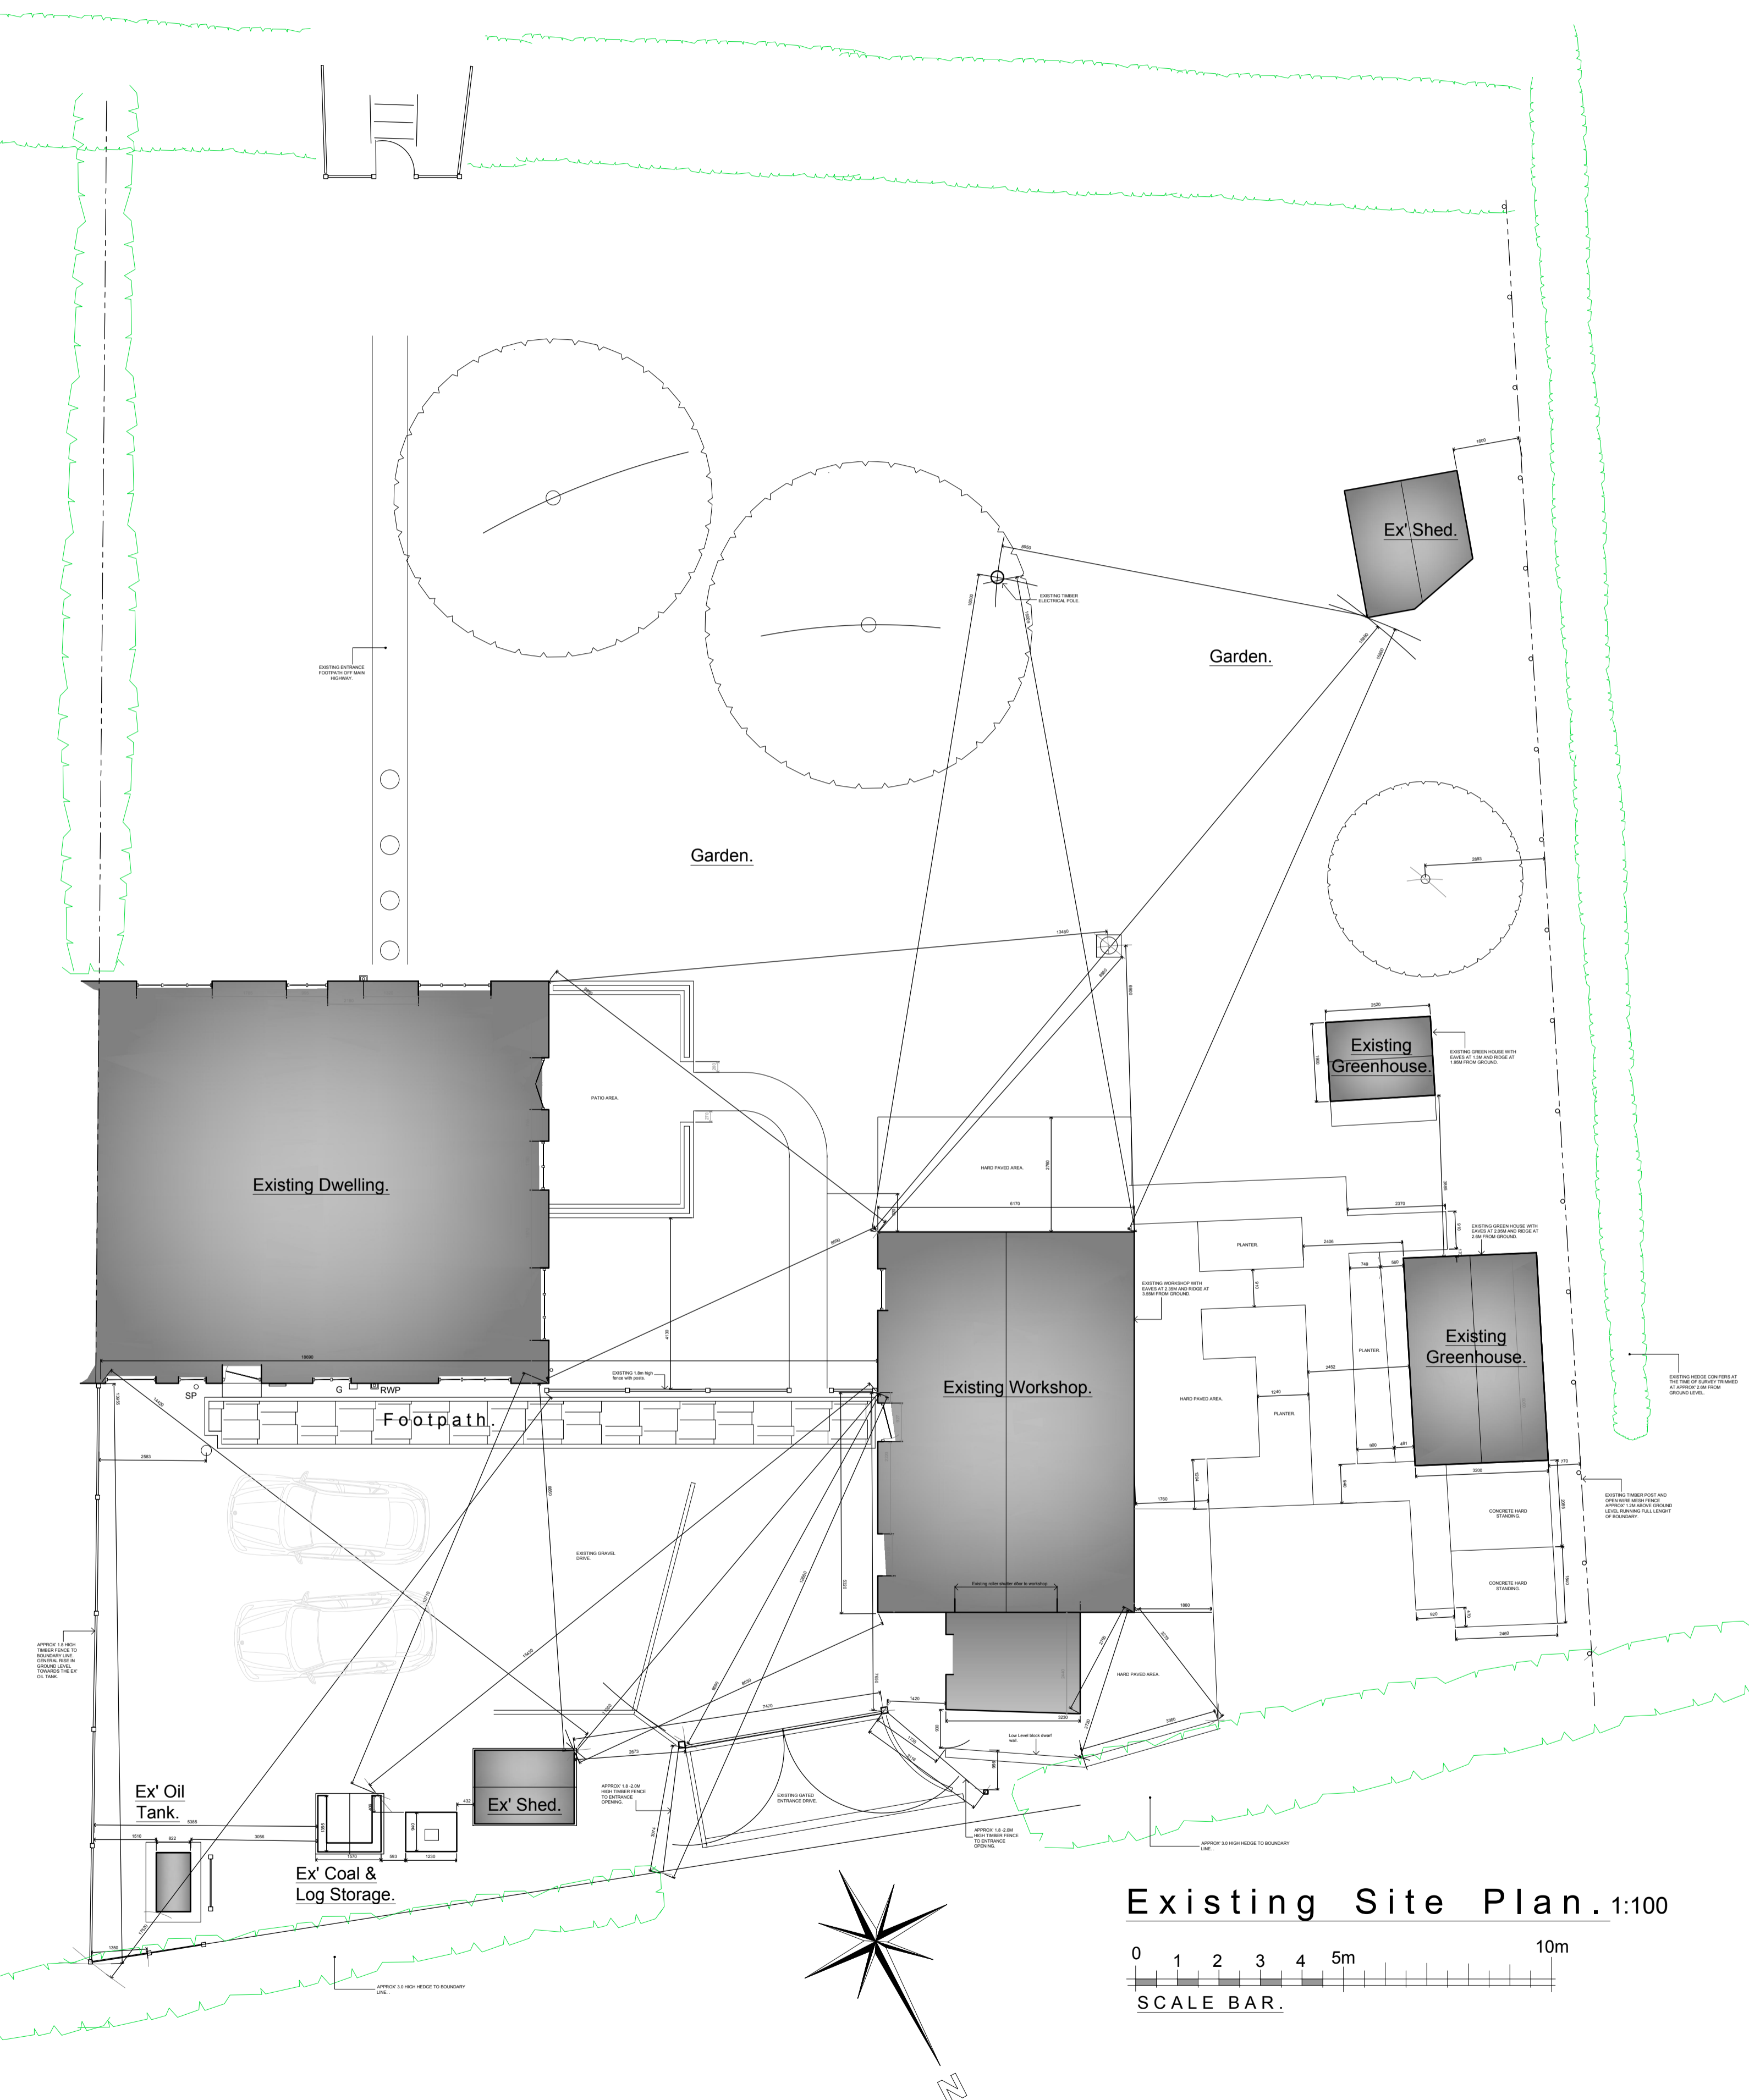




STAMBOURNE ROAD

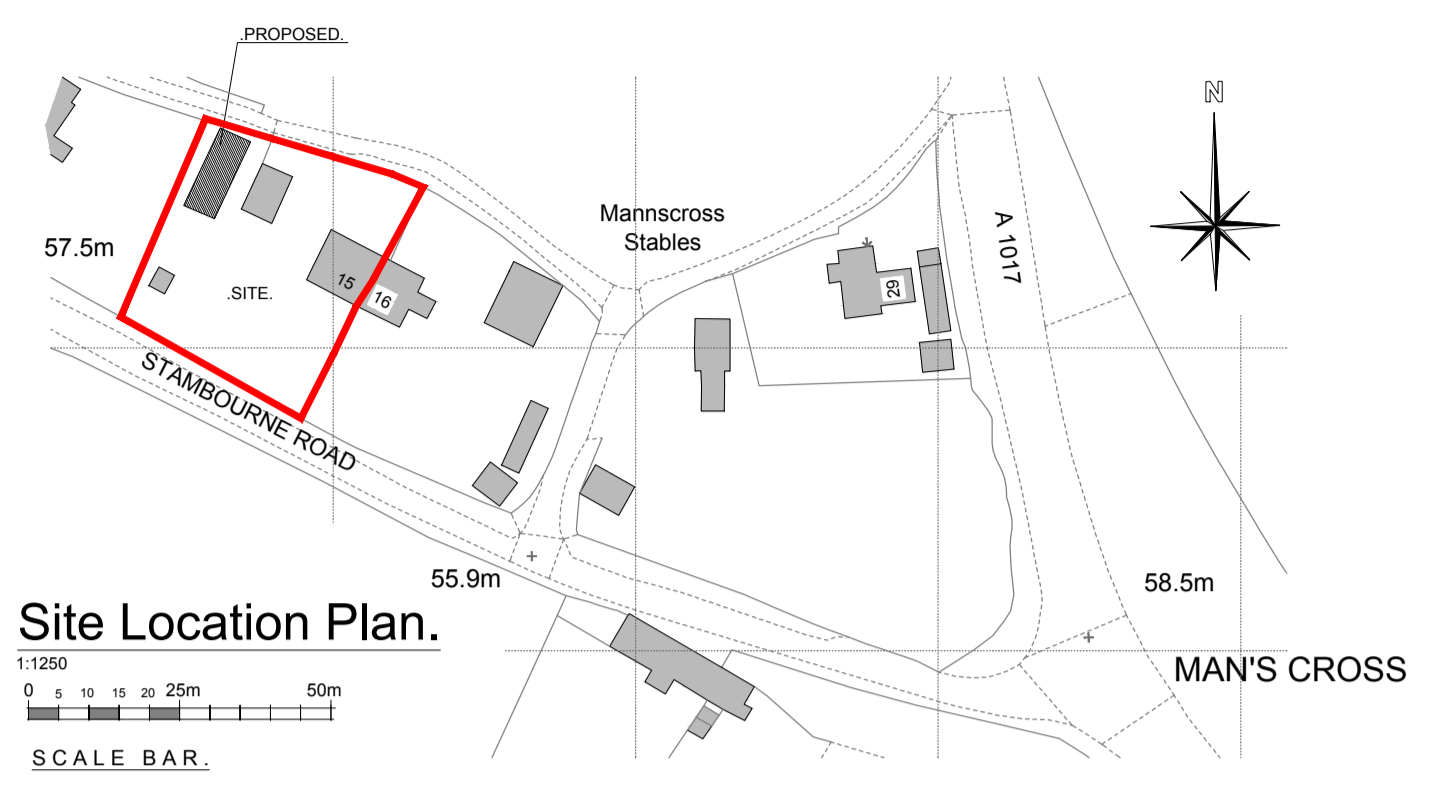


Existing Site Plan. 1:100

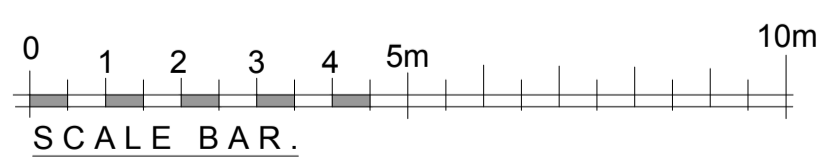

Site Location Plan.

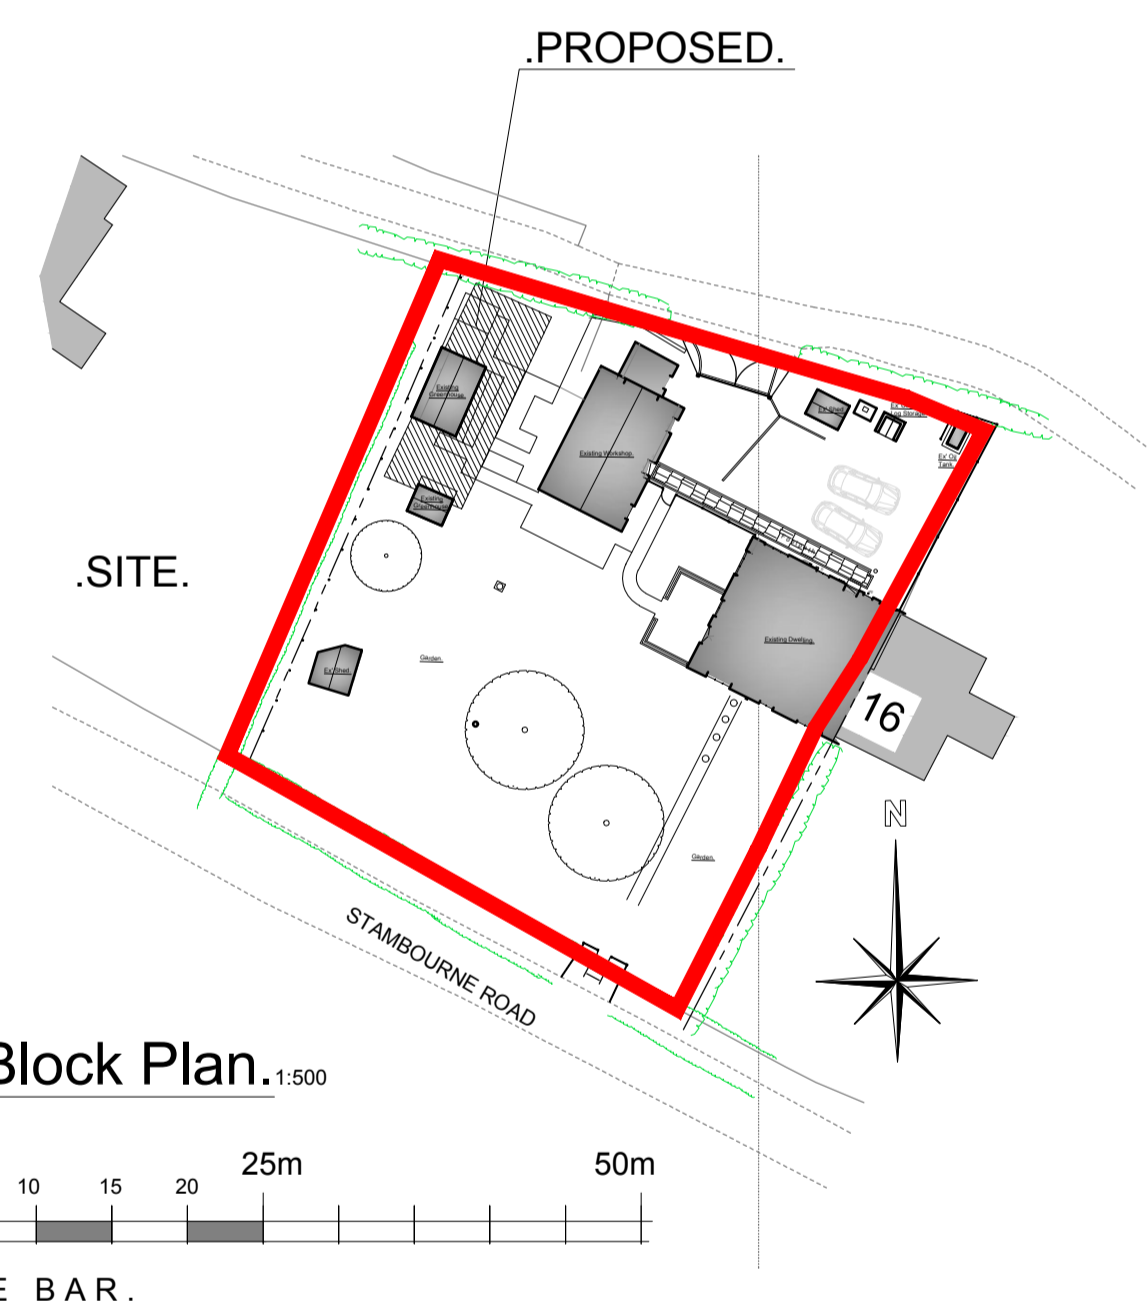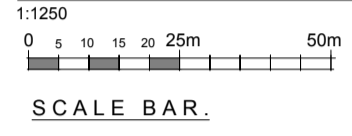

Site Block Plan. 1:500

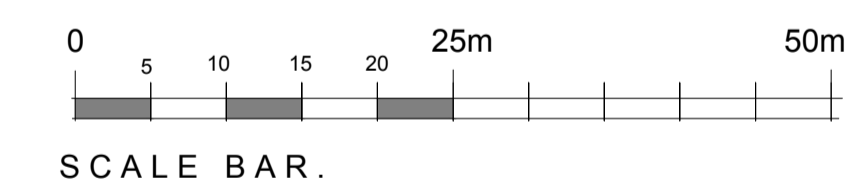

NOTES
 1. Responsibility is not accepted for errors made by others in scaling from this drawing.
 2. All construction information should be taken from figured dimensions only.

Rev	Description	By	Date

CB Designs.
 Design & Management of Residential & Commercial property
 122 West Road, Sawbridgeworth,
 Hertfordshire, CM21 0BW.
 Tel: 07806 752261 Email: chris.benzing1@ntlworld.com

Client
 Mr & Mrs C. Sharp.

Project
 15 STAMBOURNE ROAD, HALSTEAD,
 ESSEX, CO9 4RA.
 PROPOSED REPLACEMENT SINGLE
 STOREY WORKSHOP AND ENTRANCE.

Drawing Title
 EXISTING SITE PLAN, LOCATION AND
 BLOCK PLANS.

Drawing Number	Rev.	Scale	AS NOTED.
0254 - 001	-	Date	May 2022