





Notes:
 This drawing to be read in conjunction with all other relevant consultants drawings. Do not scale from this drawing. In case of discrepancies between drawings or dimensions, issues to be raised prior to any work commencing.


KEY	
	102.5mm BRICKWORK
	100mm Thinner BLOCKWORK




GROUND FLOOR PLAN
 (SCALE 1:50)

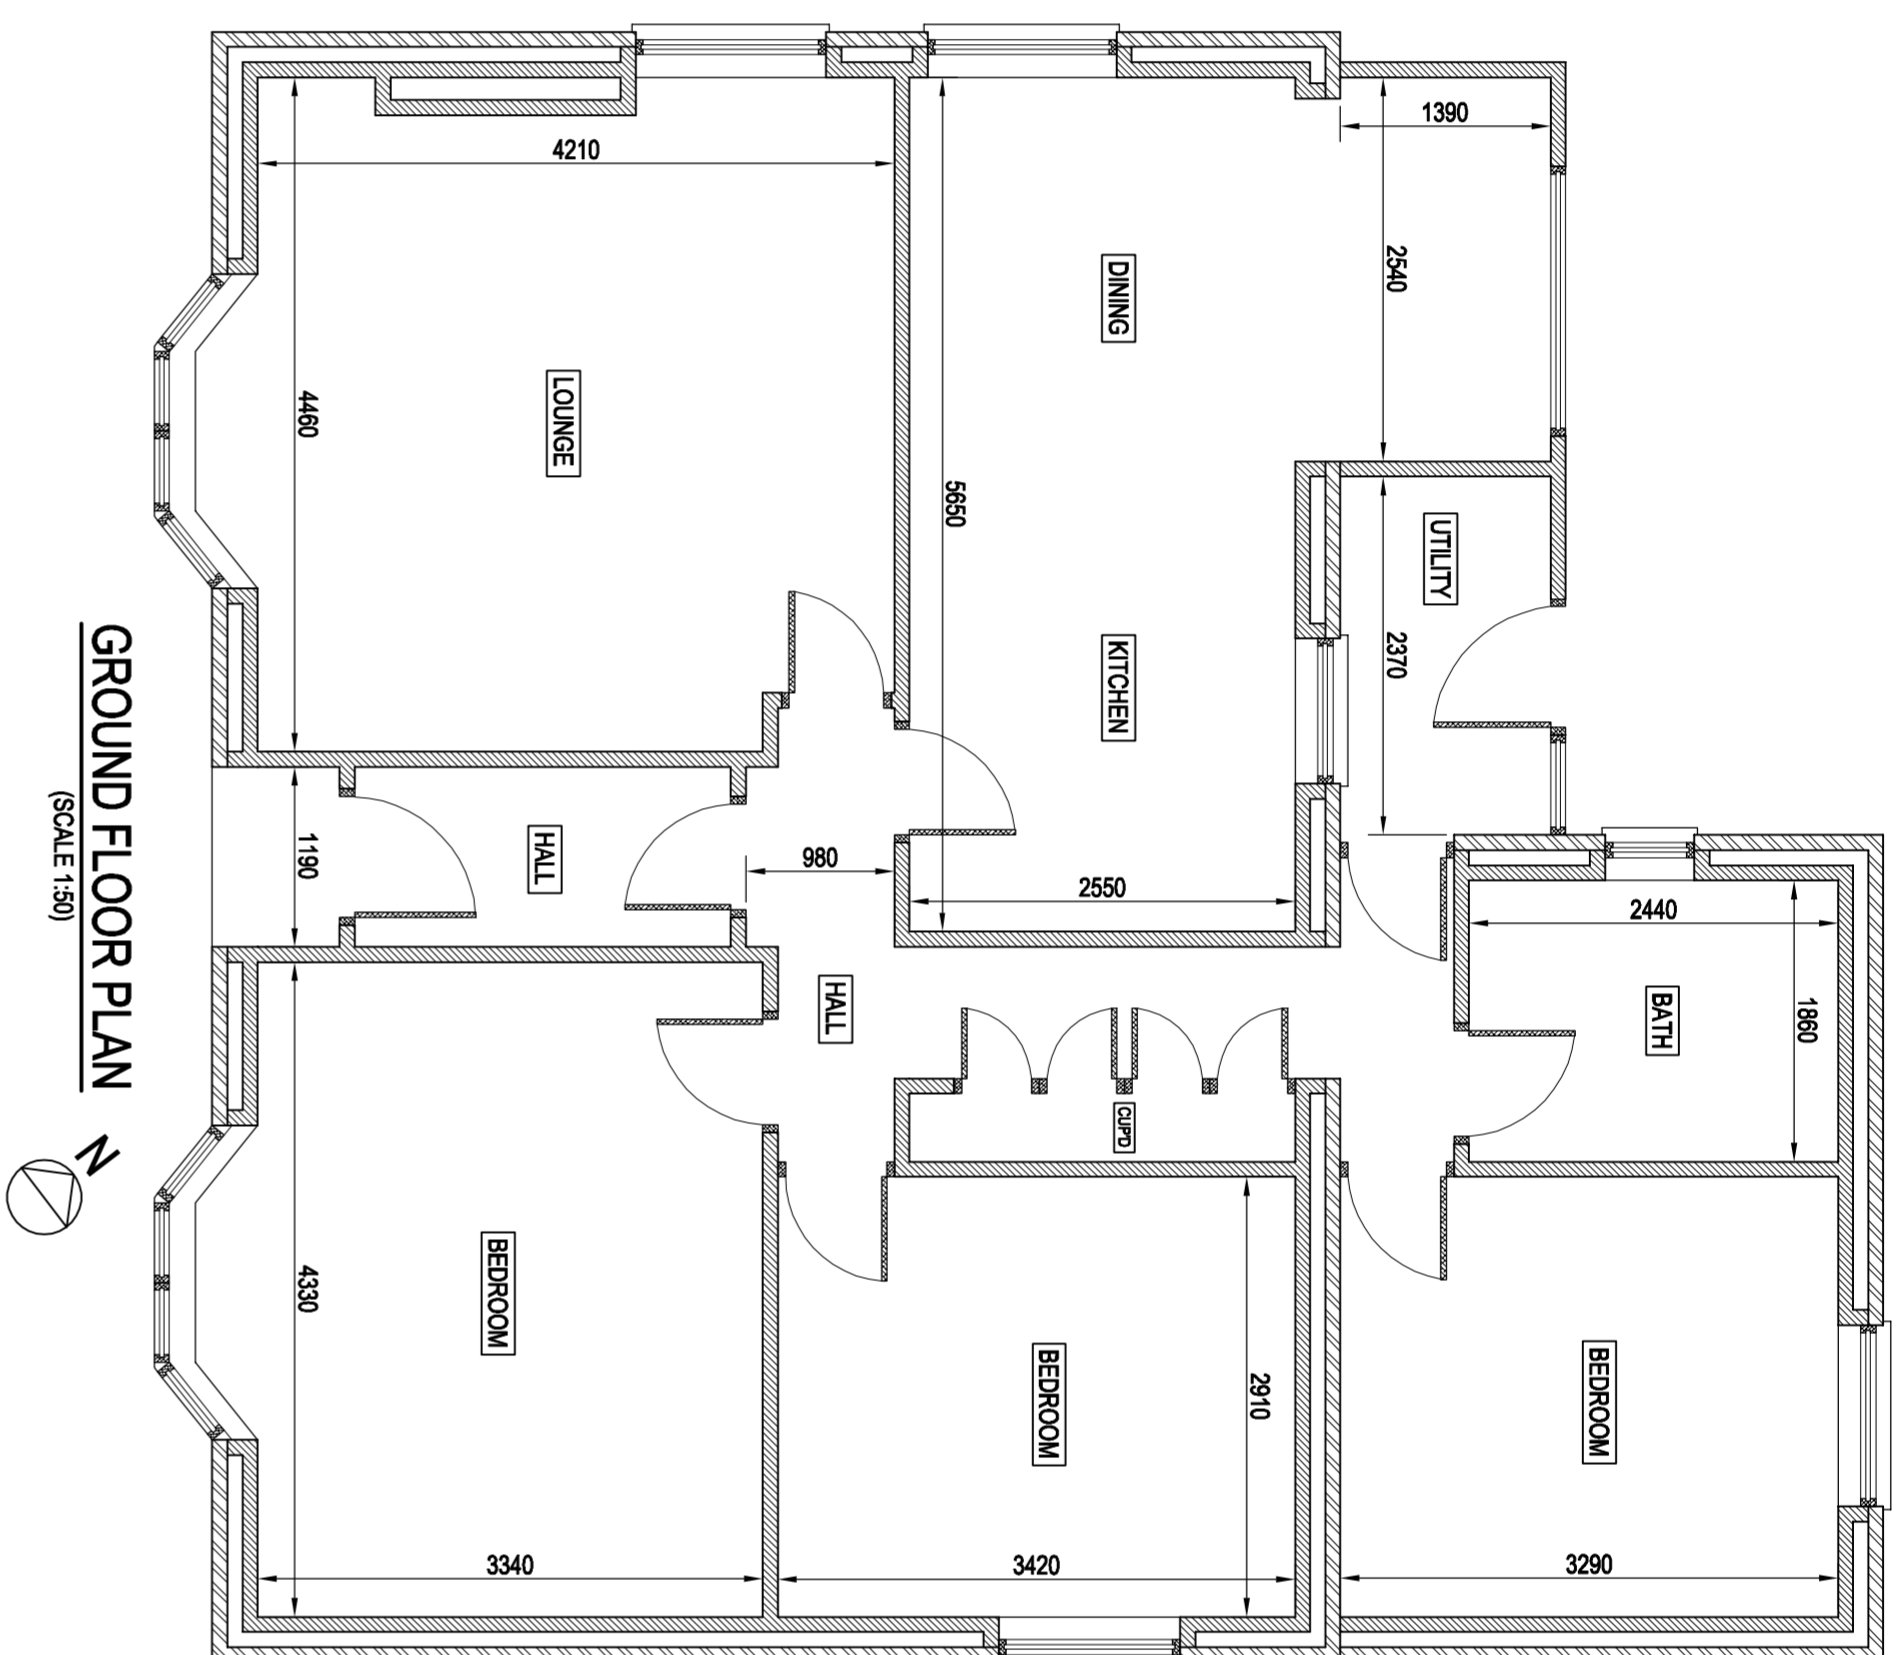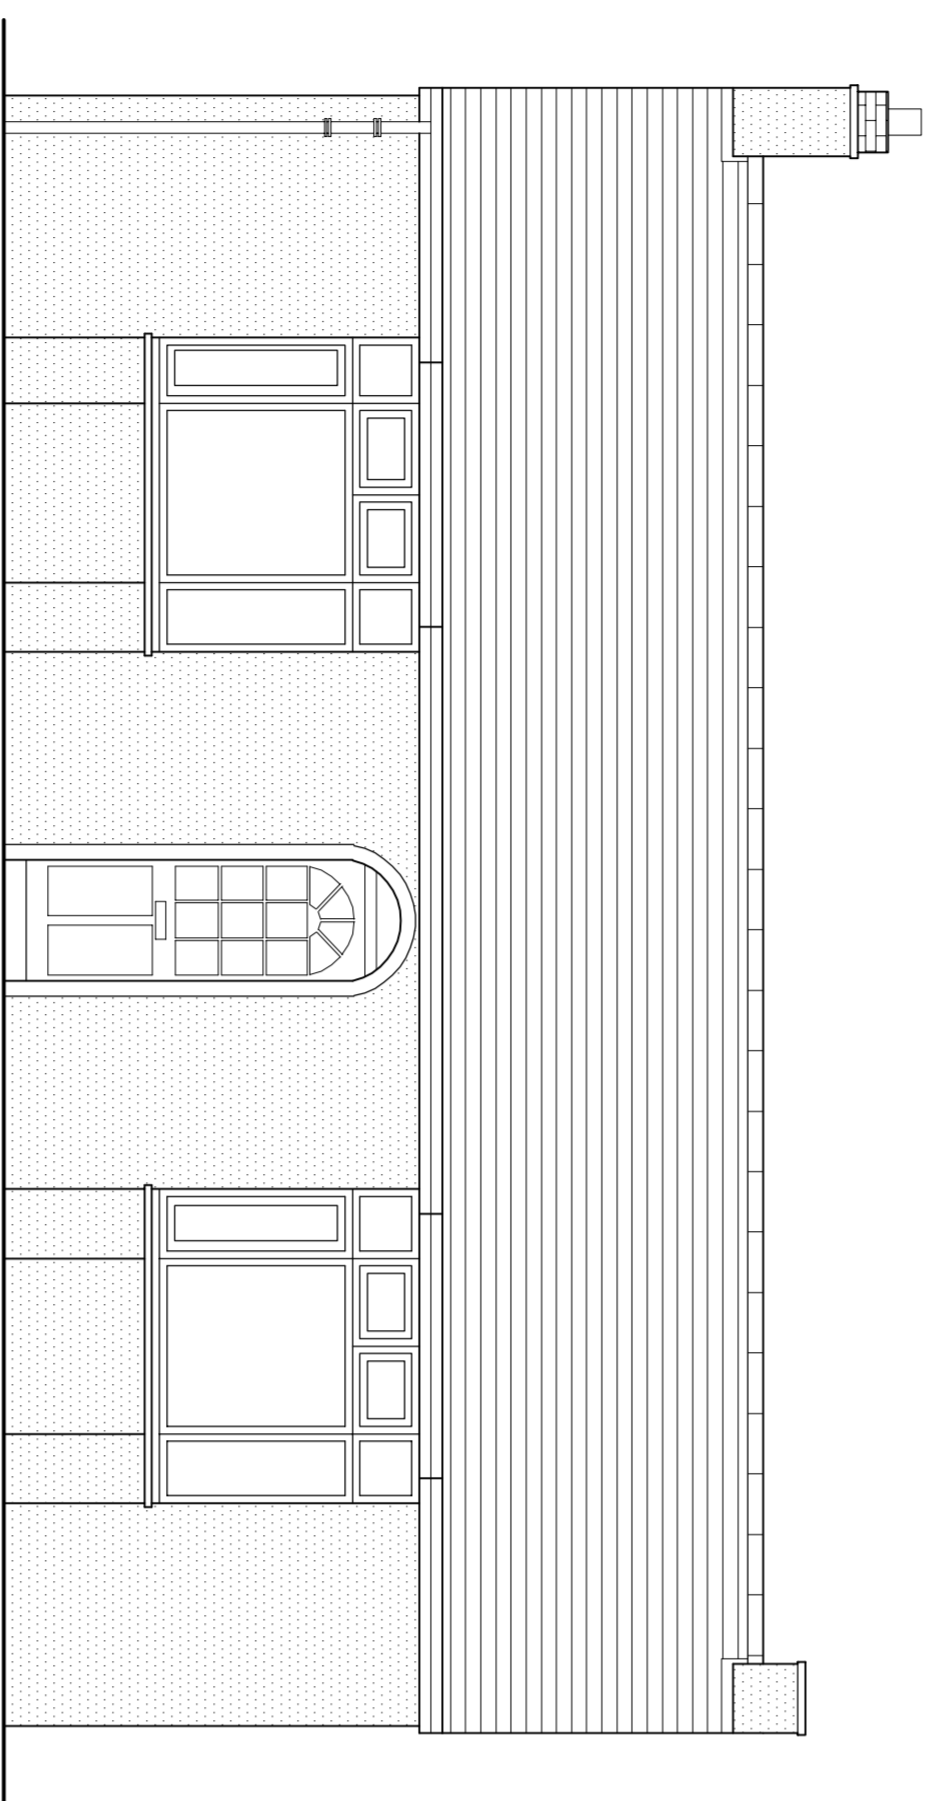


FRONT ELEVATION
 (SCALE 1:50)

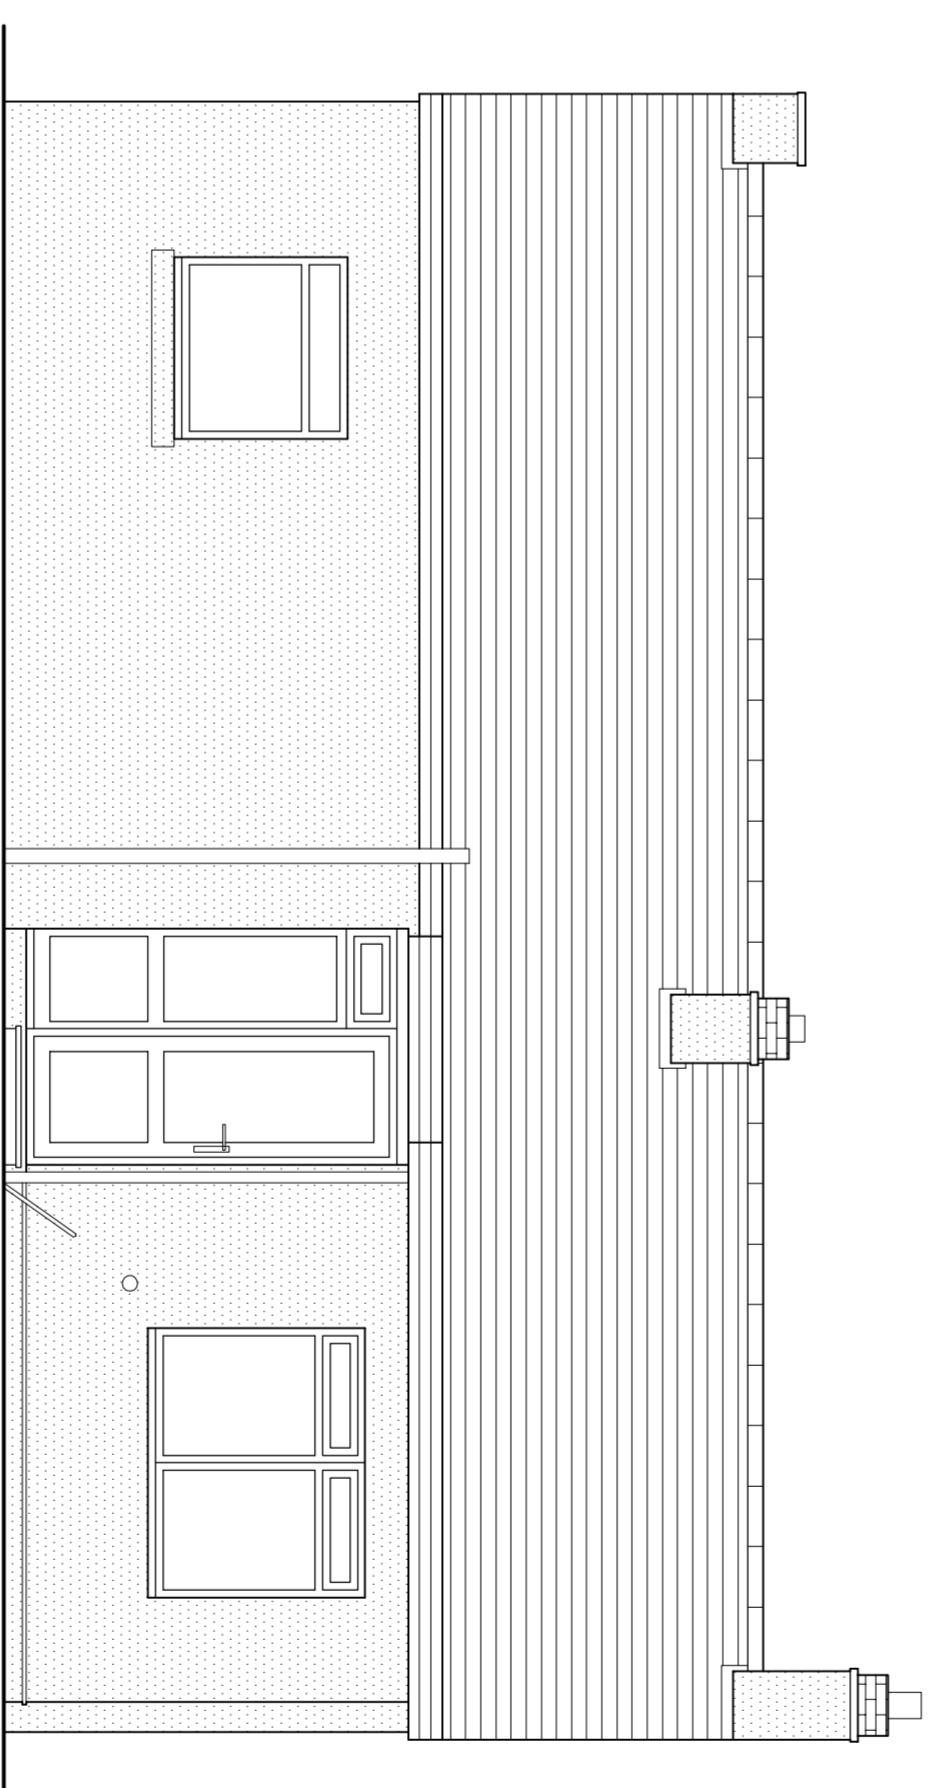


REAR ELEVATION
 (SCALE 1:50)

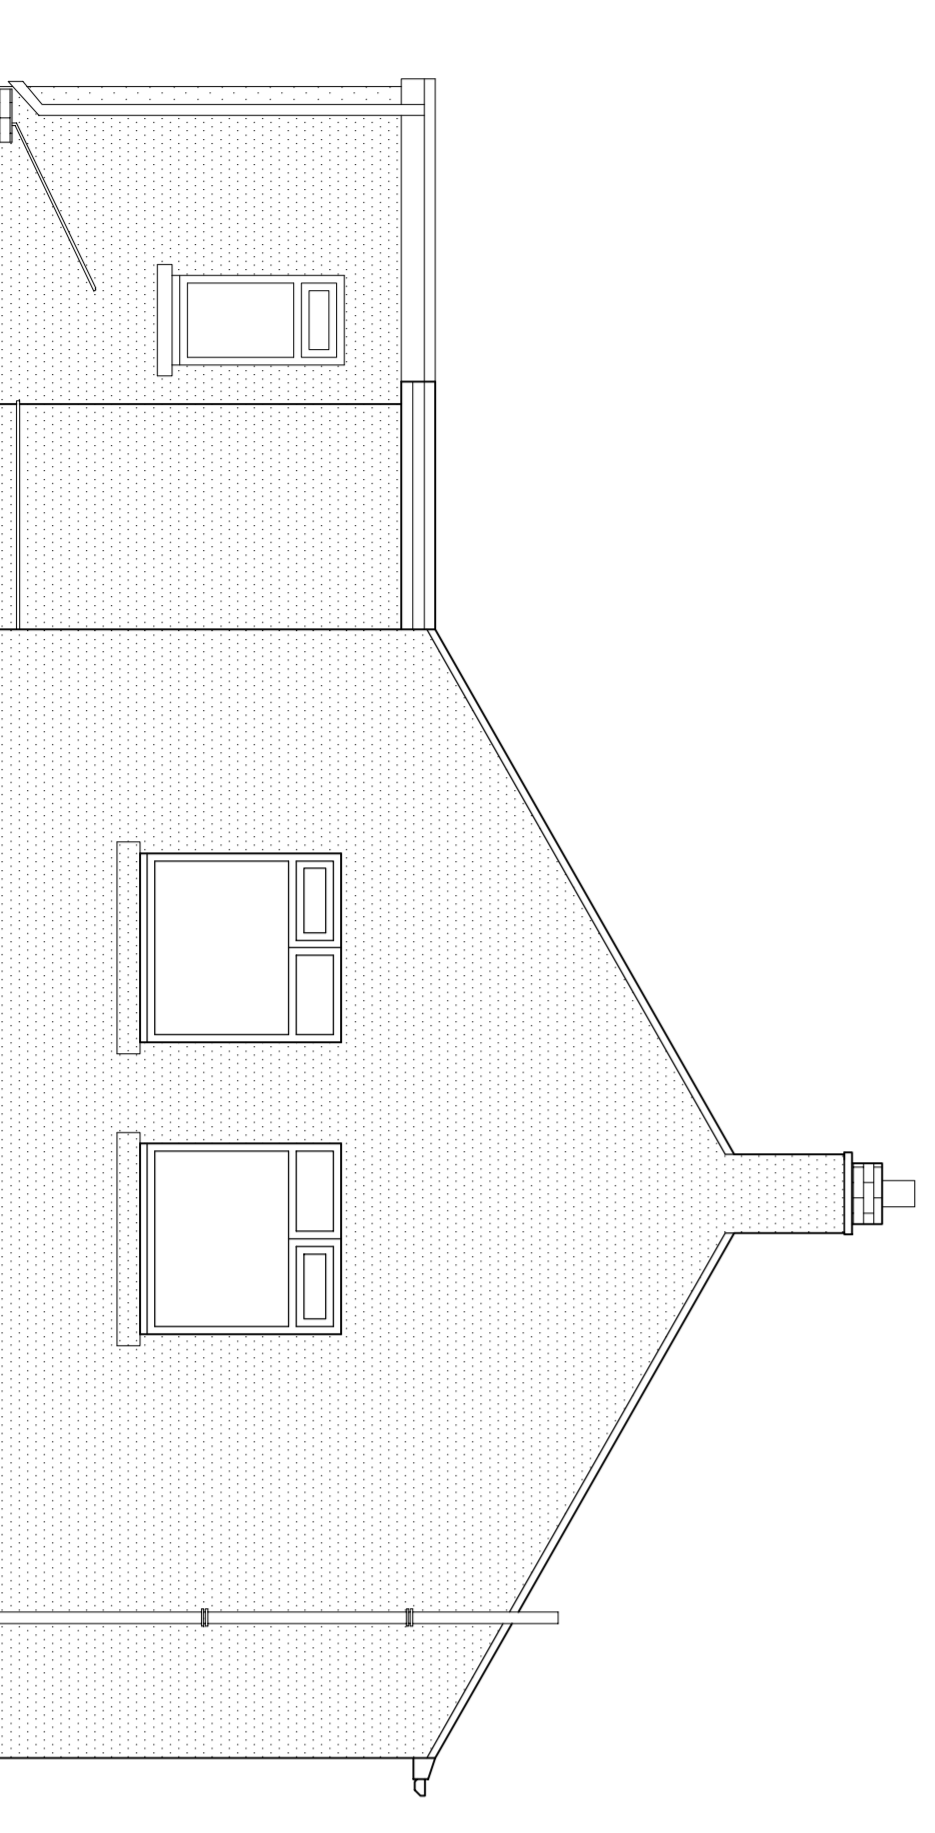


SIDE ELEVATION
 (SCALE 1:50)

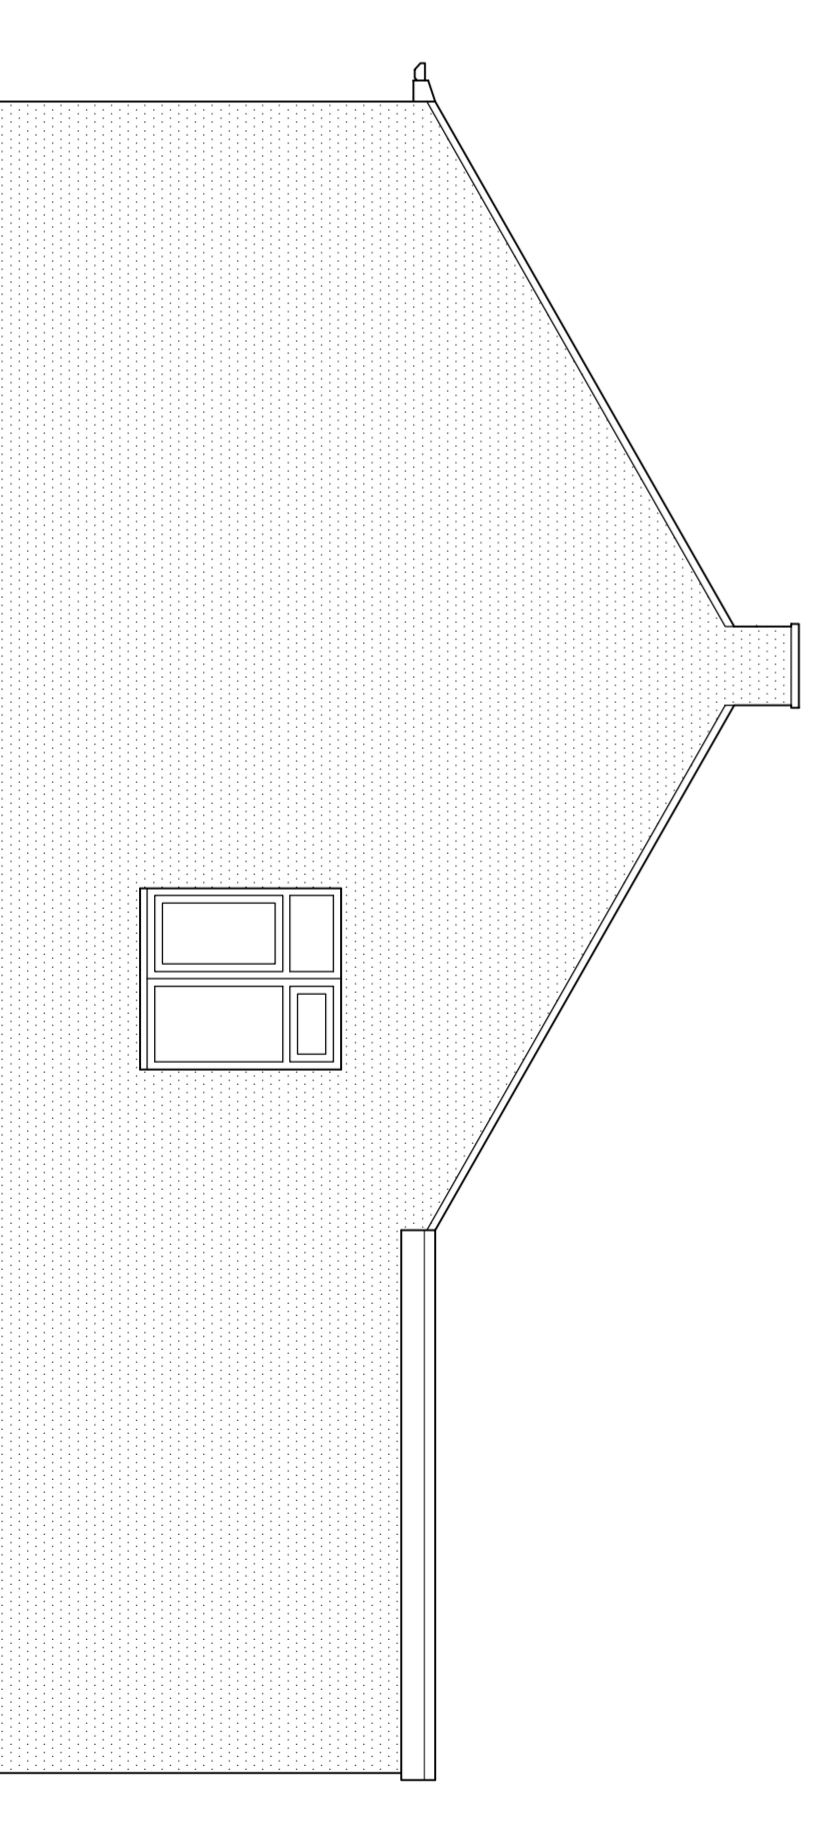

SIDE ELEVATION
 (SCALE 1:50)

 

Revisions	
A	SCALE BAR ADDED 19.09.22

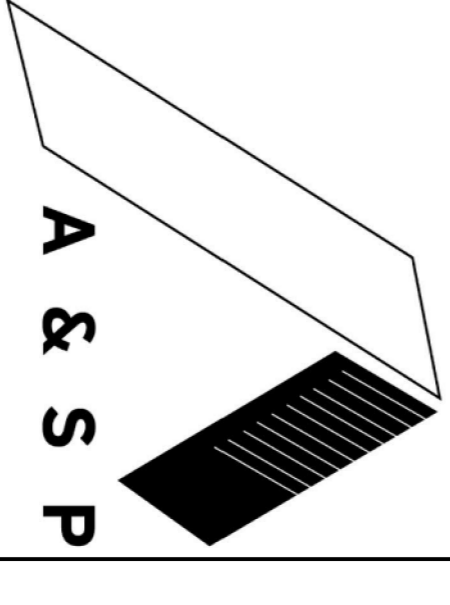

A & S P
 Architectural & Structural Plans
 74 Appleby Crescent
 Kanton
 Newcastle upon Tyne
 NE3 3LQ
 Tel: 01747390460
 email: p.jordan@hotmail.com

MEADOW CROFT COTTAGE
 BELFORD

Project
 REAR EXTENSION &
 DOUBLE GARAGE

Drawing
 EXISTING PLAN &
 ELEVATIONS

Scales 1:50 @ A1

Drawn BJ
 Date AUG 2022

Drawing No. 22087/01

A