


Notes:
 This drawing to be read in conjunction with all other relevant consultants drawings. Do not scale from this drawing. In case of discrepancies between drawings or dimensions, issues to be raised prior to any work commencing.

Revisions	
A	CLIENT COMMENTS INCORPORATED
B	SCALE BAR ADDED
	31.08.22
	19.09.22

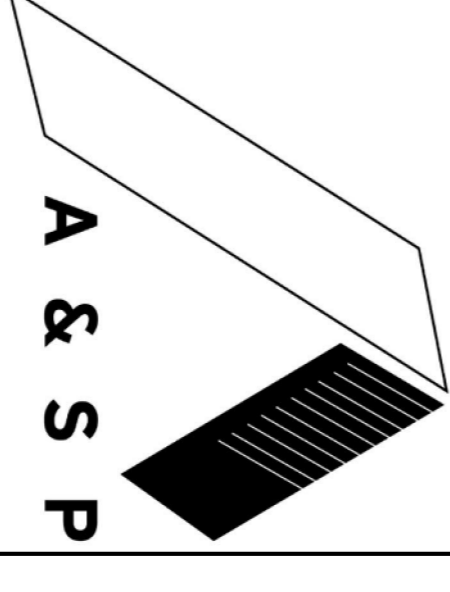

A & S P
 Architectural & Structural Plans
 74 Apsley Crescent
 Kenton
 Newcastle upon Tyne
 NE3 3AQ
 Tel: 0174389460
 email: p.jordan@hntmail.com

MEADOW CROFT COTTAGE
 BELFORD



Project:
 REAR EXTENSION &
 DOUBLE GARAGE

Drawing
 SITE PLANS

Scales 1:100 @ A1
 Drawn RJ
 Date AUG 2022

Drawing No. 22087/05

AB

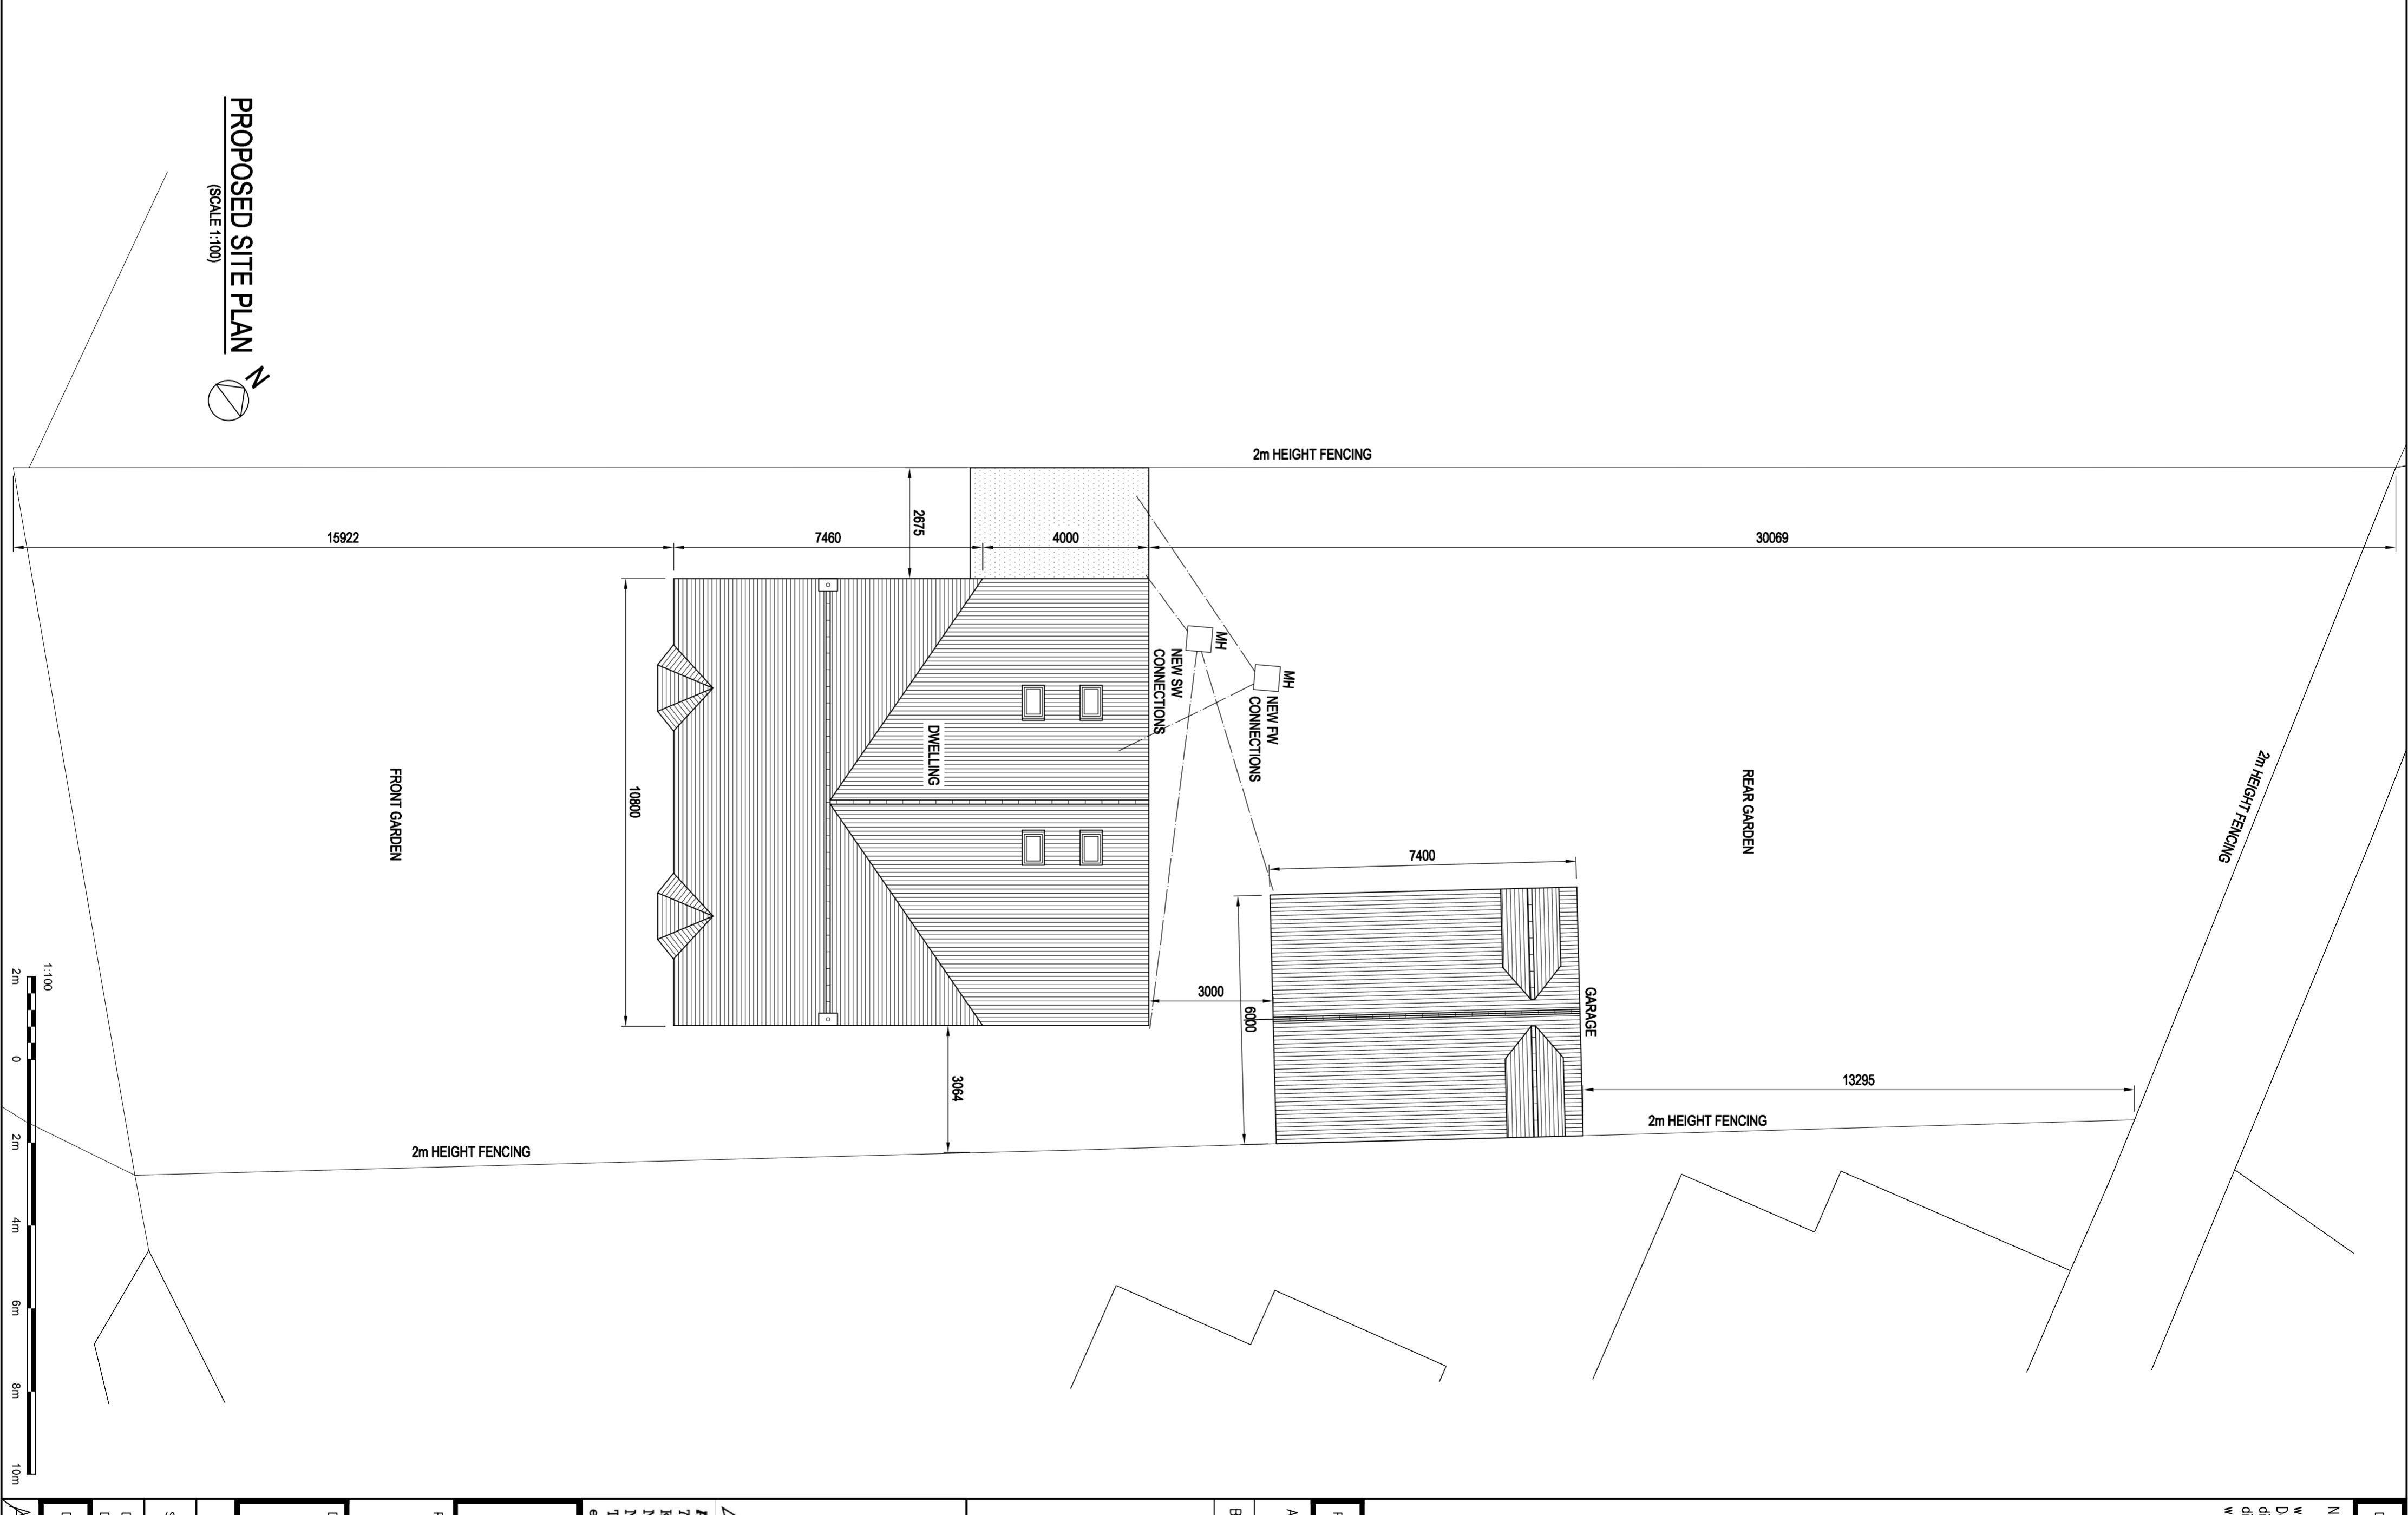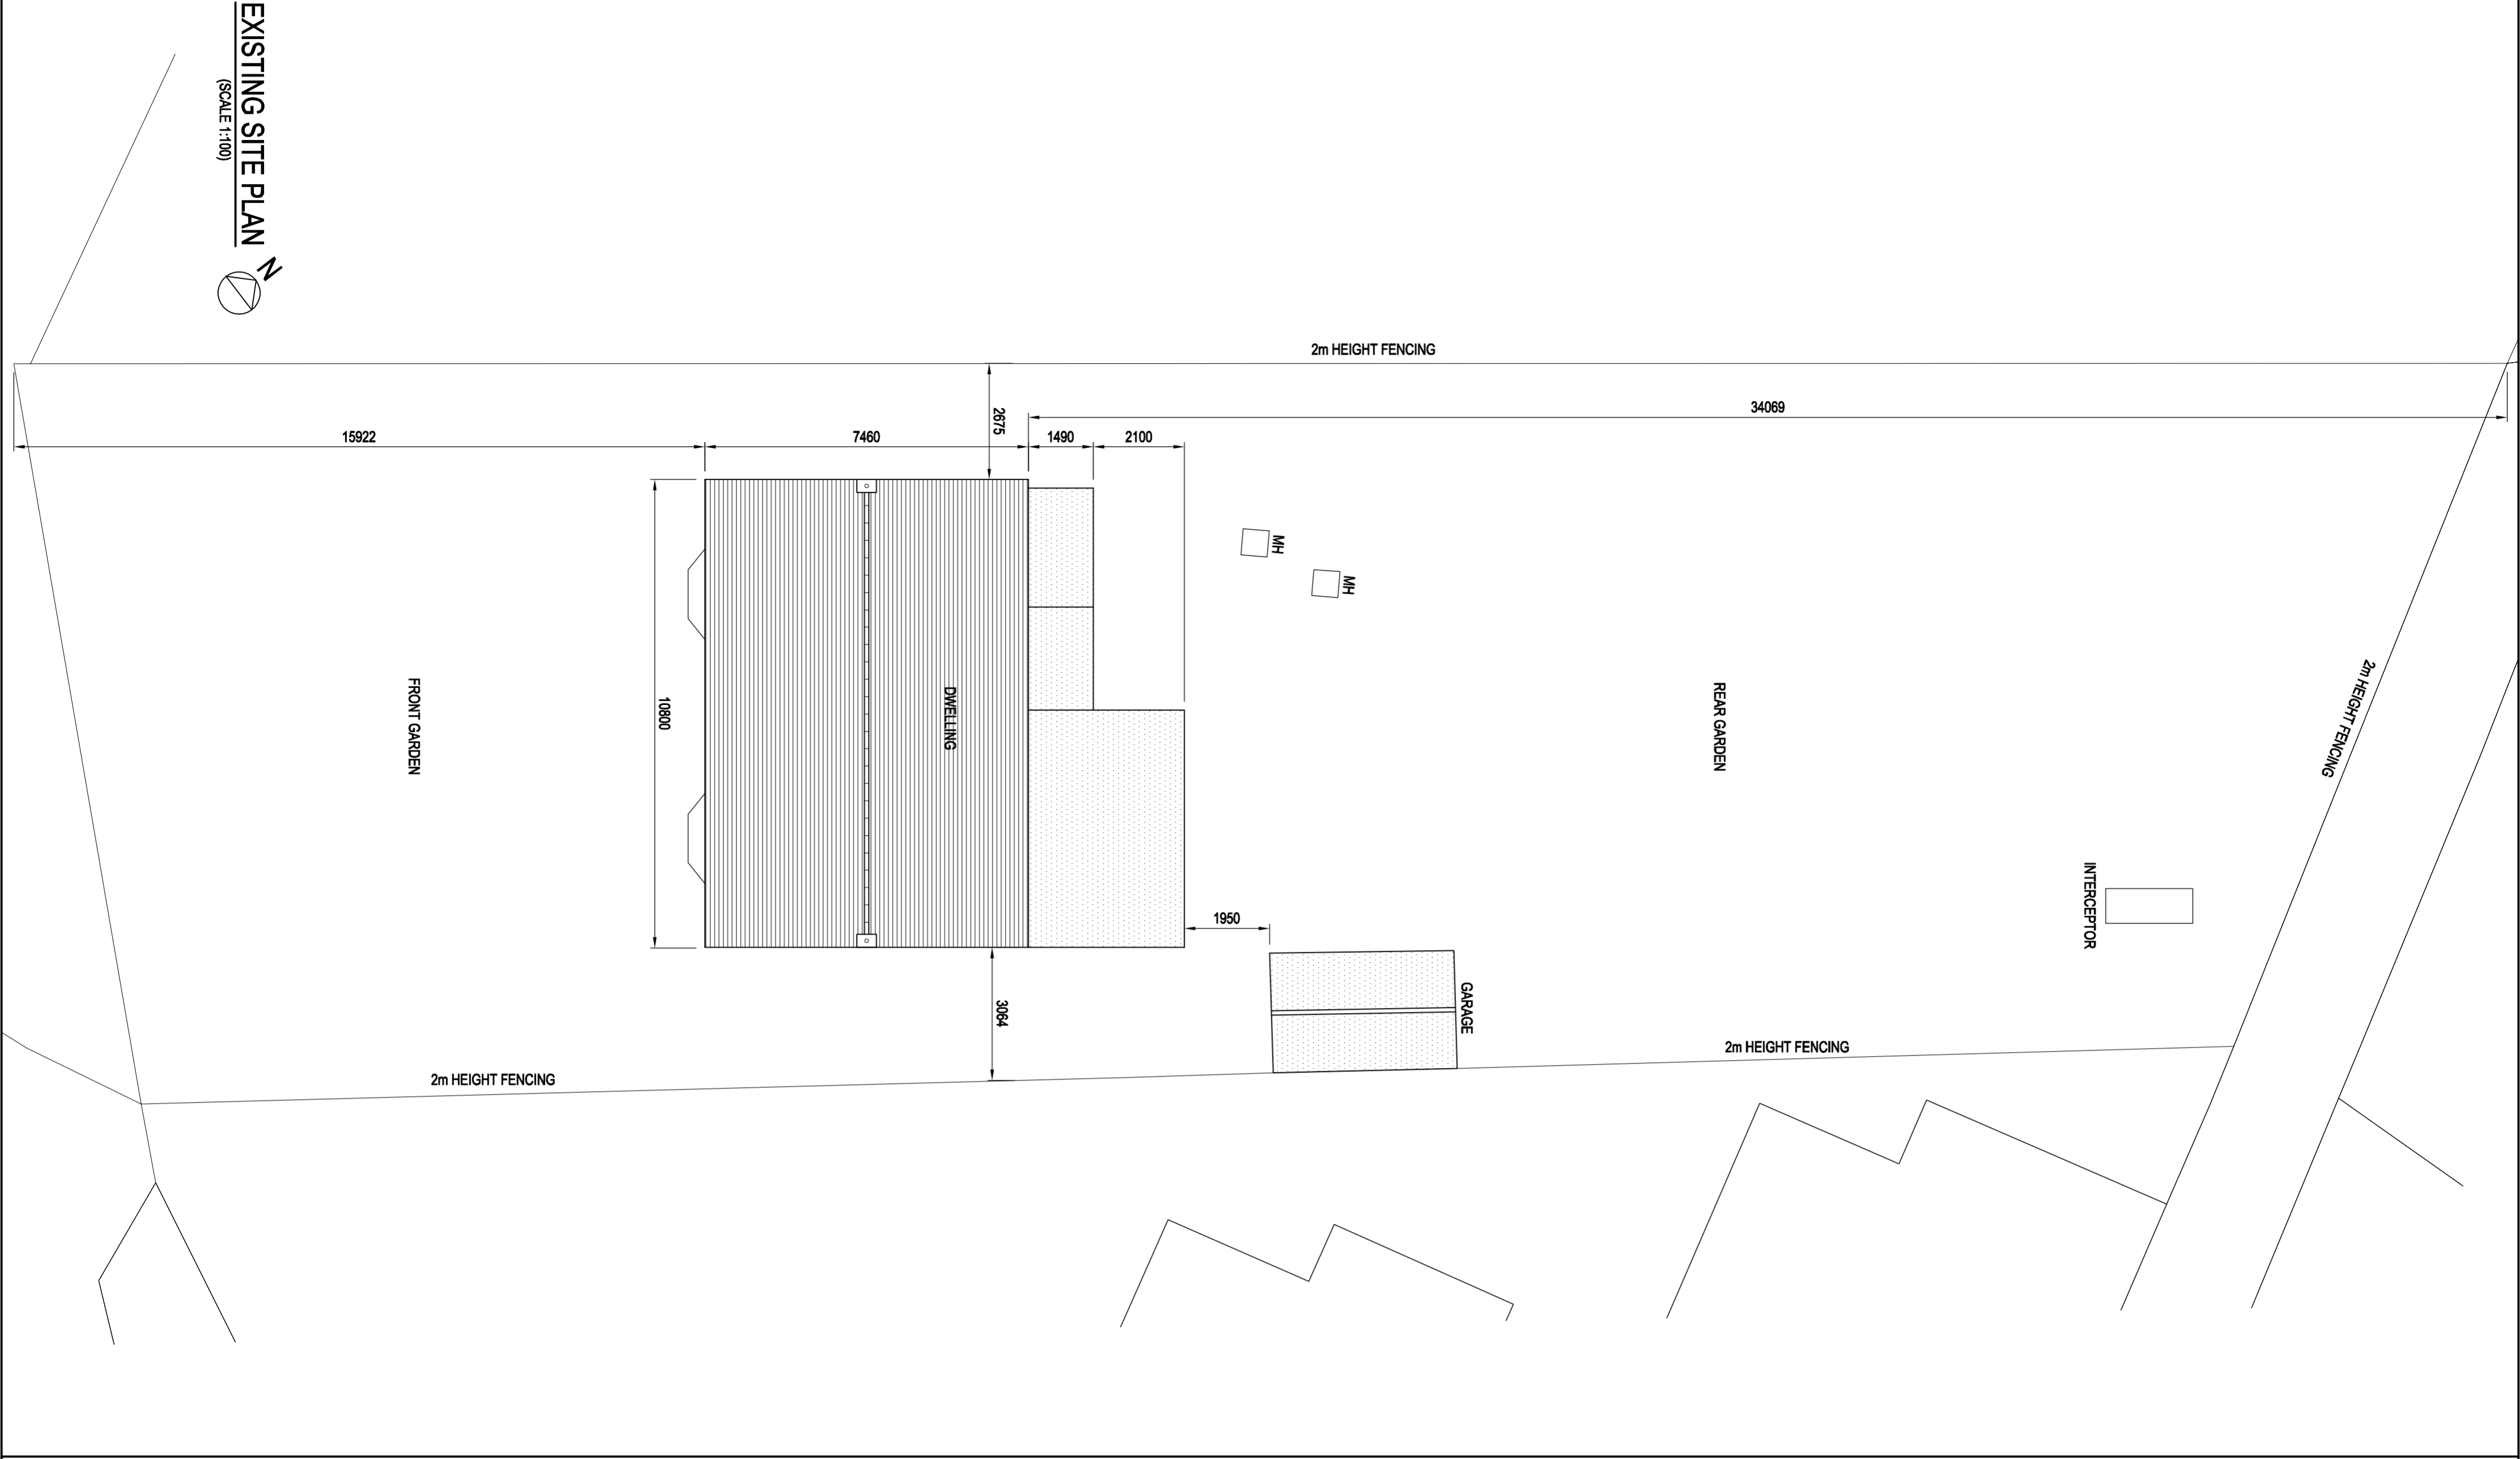

PROPOSED SITE PLAN
 (SCALE 1:100)

EXISTING SITE PLAN
 (SCALE 1:100)