



20/01607/FUL


EXISTING

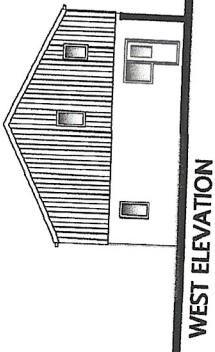


WEST ELEVATION

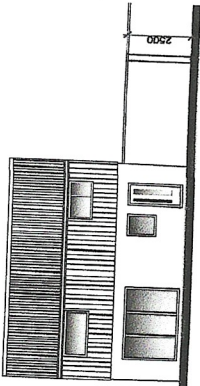


SOUTH ELEVATION

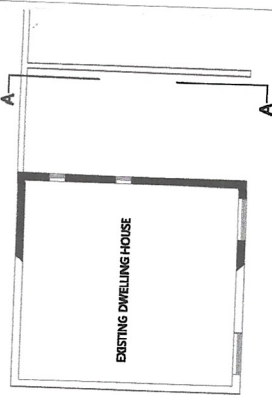

FIRST FLOOR PLAN

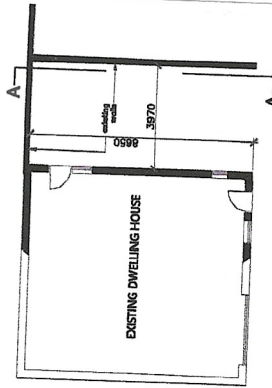


GROUND FLOOR PLAN scale 1:100

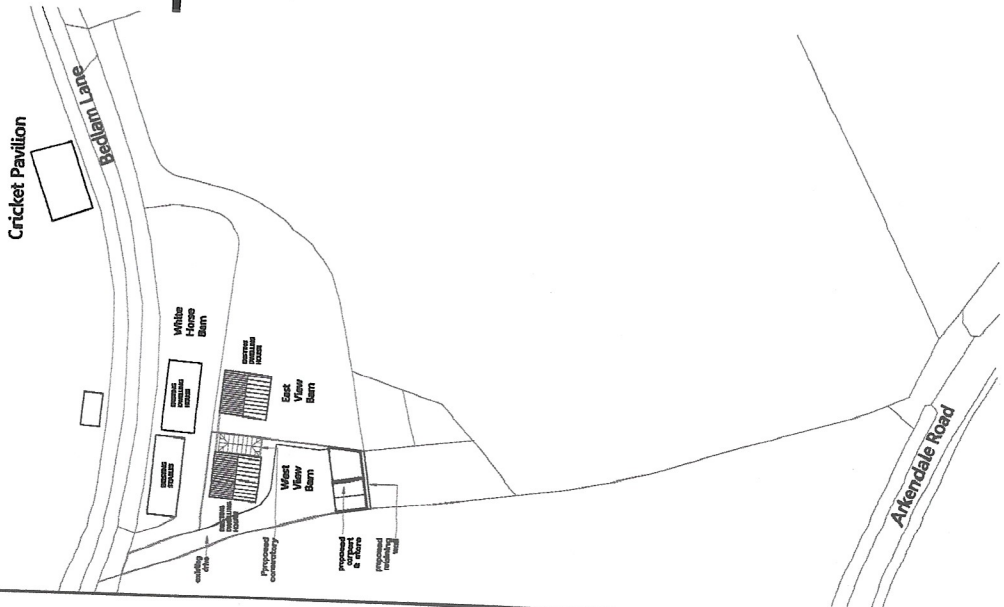


LOCATION PLAN scale 1:500




PROPOSED

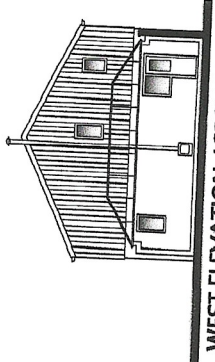


WEST ELEVATION / SECTION

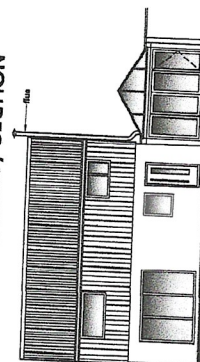


WEST ELEVATION

 


EAST ELEVATION

 


NORTH ELEVATION

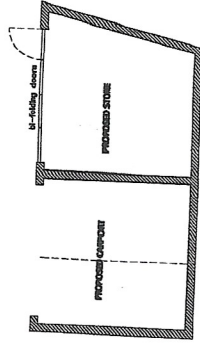

PLAN scale 1:100

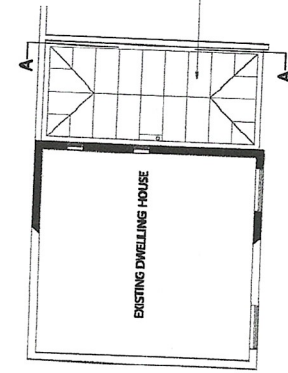

FIRST FLOOR / ROOF PLAN

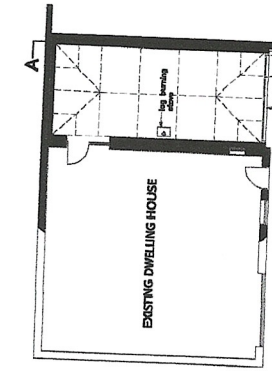

GROUND FLOOR PLAN

propose metal clad structure fabric cladding
 replace roof to proposed connectivity

drew
 architects

Project:
 proposed eight-way extension /
 connectivity to existing dwelling
 White Horse Barn
 White Horse Farm
 Shrewsbury
 North Shropshire HGS AM
 Plans & elevations
 EXISTING & PROPOSED

Scale: 1:100
 Drawing No: 20/01607/FUL
 Revision: 1