




EXISTING FRONT ELEVATION

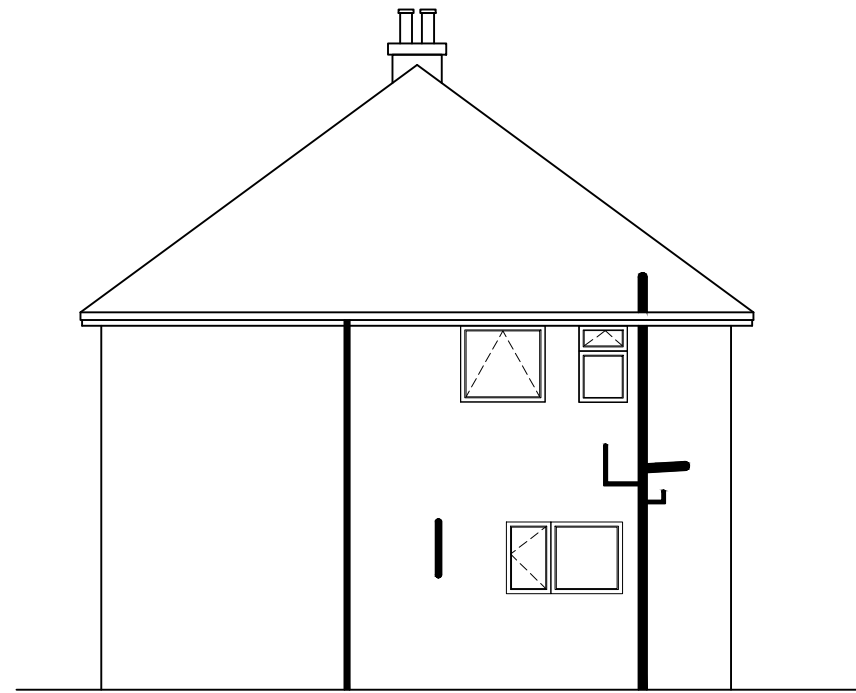


EXISTING SIDE ELEVATION

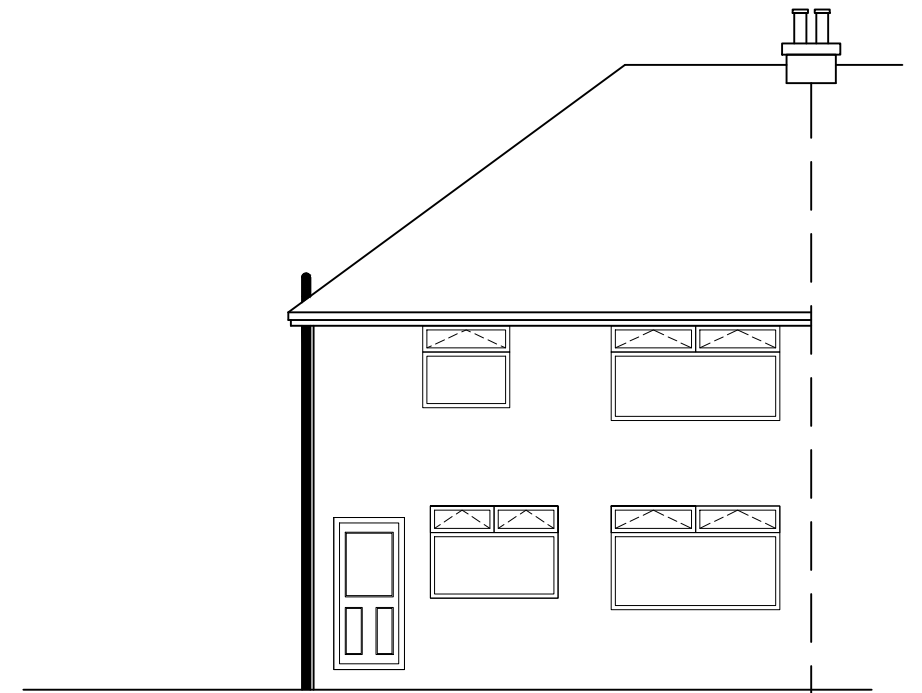


EXISTING REAR ELEVATION

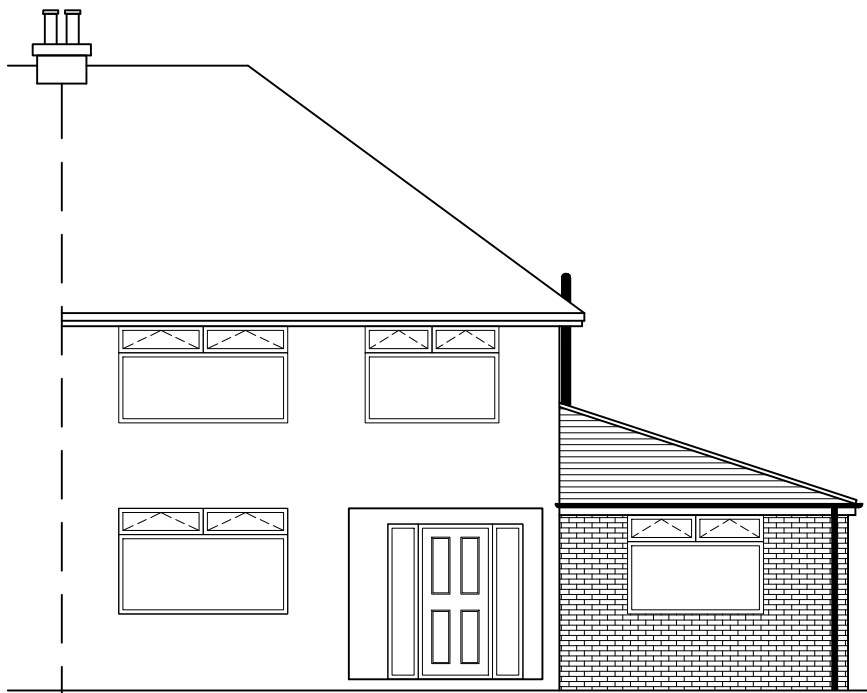


PROPOSED FRONT ELEVATION

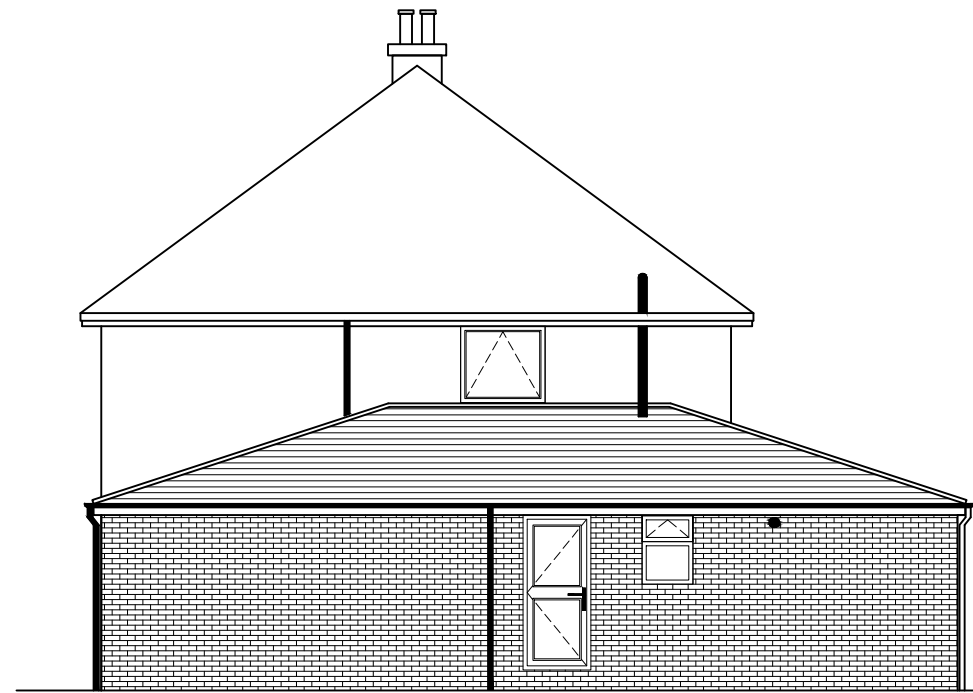


PROPOSED SIDE ELEVATION

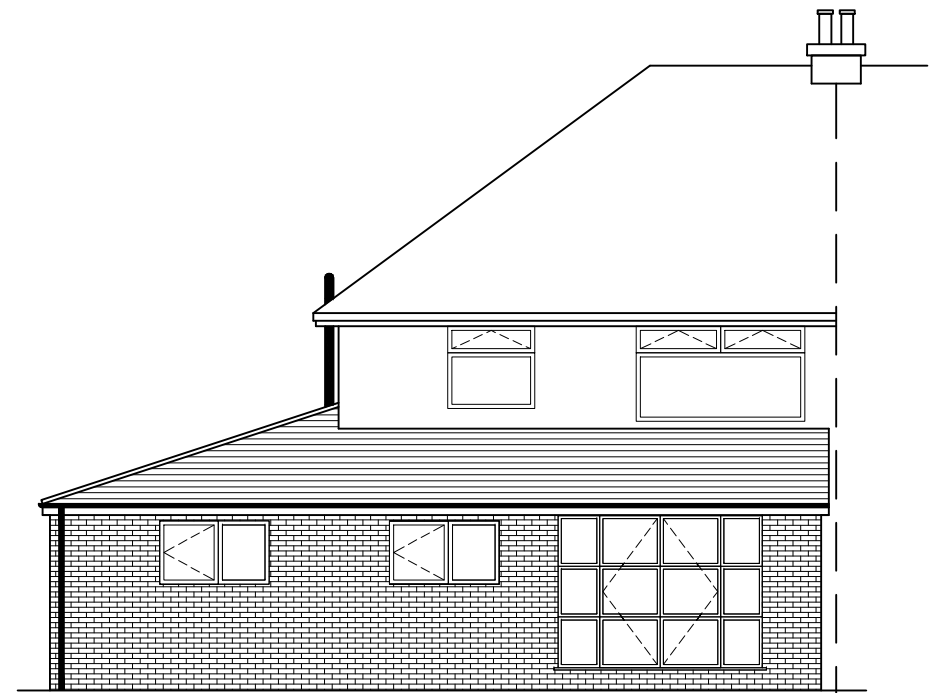

PROPOSED REAR ELEVATION

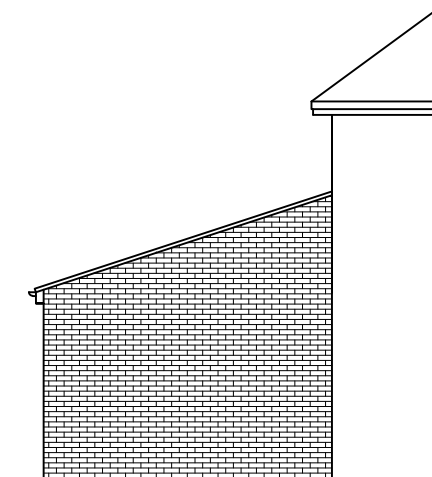

PROPOSED ELEVATION AS VIEWED FROM Nr. 5

 

Revl Notes	Date
Drawing Status: PLANNING	
Client: Mr V Viera	
Project title: 7 Ellesmere Drive, Aintree Proposed Single Storey Extension	
Drawing title: Existing & Proposed Elevations	
Date: 09/2022	Scale: 1:100 @ A3
Drawn by: JM	Job Nr.:
Drawing Nr.: 03	Revision: -

**McGrath Associates**  
 Chartered Surveyors  
 Project Management

Unit 1, The Barn,  
 92 Liverpool Rd North,  
 Liverpool L31 3HN  
 0151 525 9546  
 info@mcgrathassociates.co.uk  
 www.mcgrathassociates.co.uk