





Southeast Elevation - Existing
1 : 50

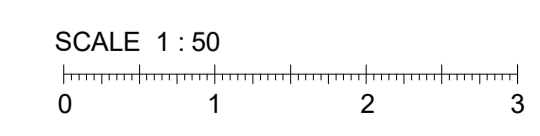

South West Elevation - Existing
1 : 50

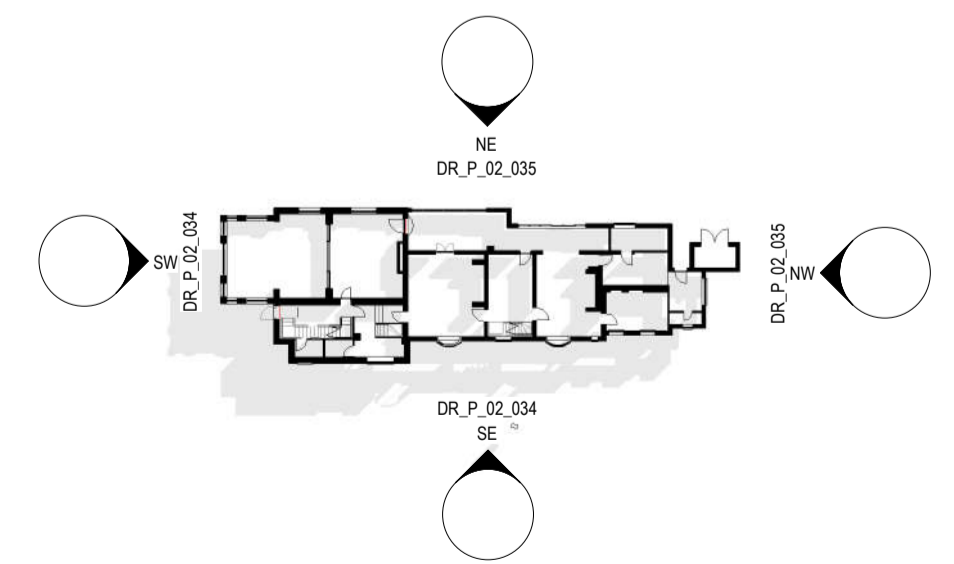

Rev	Description	Date	Dr by	App by
1	Issued for planning	14/09/22		
original by		date created	approved by	
Author		08/18/22	Approver	



client name Scott and Gemma Edwards, Donna and Alan Copie			
project Lea Grange			
drawing Detailed Elevations 01 - Proposed			
computer file C:\projects\leagrange\leagrange.dwg	plot date		
project number P055_LG	scale As indicated	approved by @A1	
drawing number DR_P_02_034	rev 1	issue status	

This drawing is to be read in conjunction with all related drawings. All dimensions must be checked and verified on site before commencing any work or producing shop drawings. The originator should be notified immediately of any discrepancy. This drawing is copyright and remains the property of EHA.