





North East Elevation - Existing
1:50

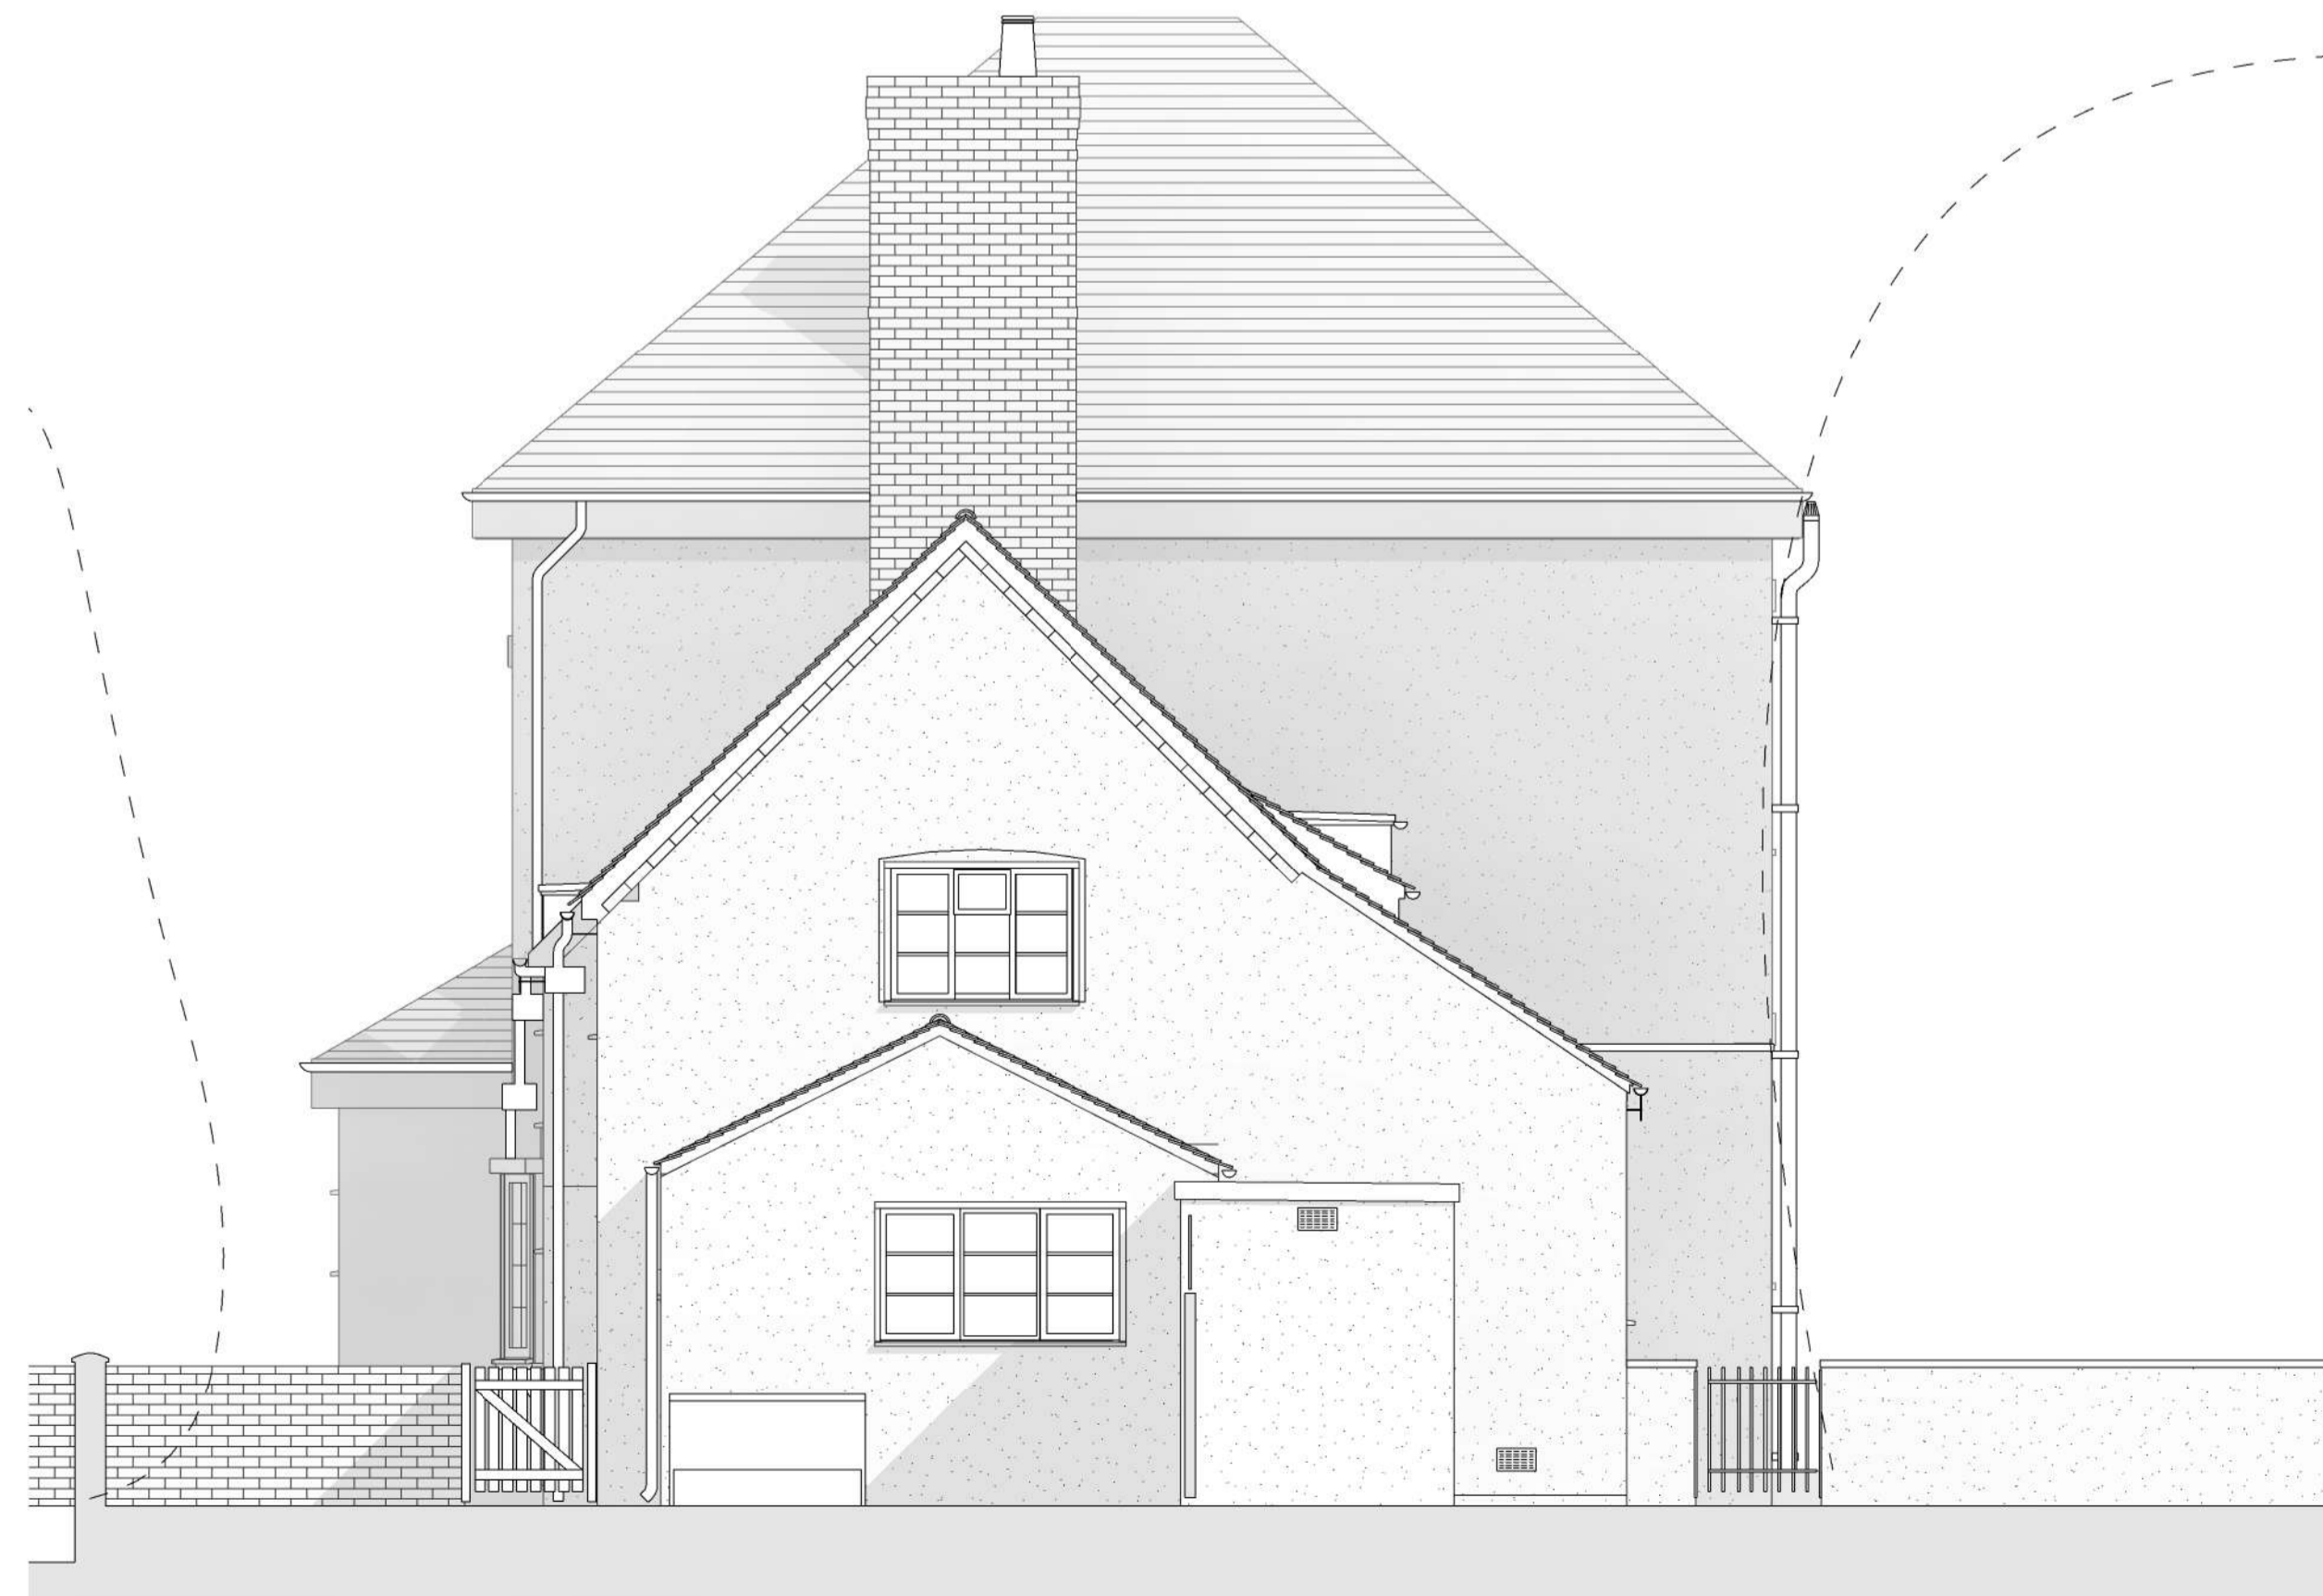

North West Elevation - Existing
1:50

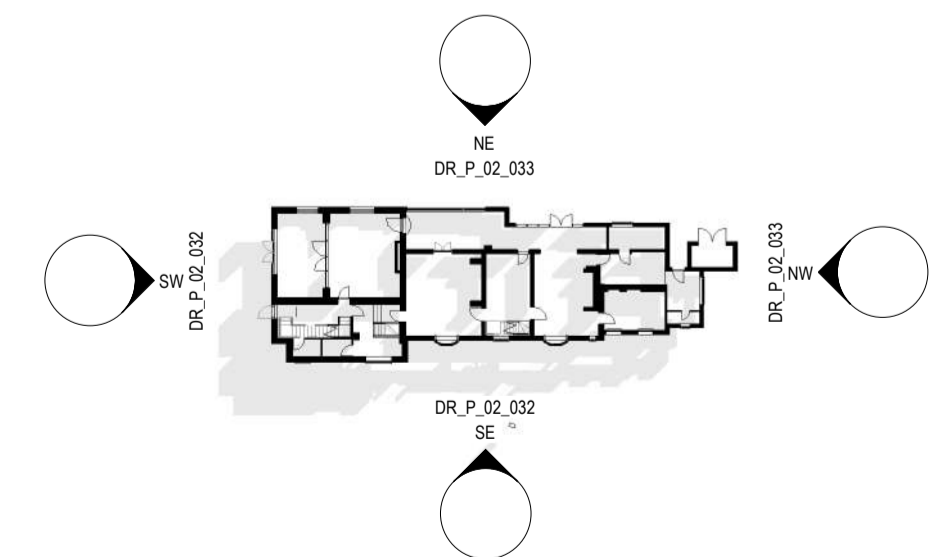

SCALE 1:50
0 1 2 3

1	Issued for planning	14/09/22		
Rev	Description	Date	Dr by	App by
original by	date created	approved by		
Author	08/18/22	Approver		



client name	
Scott and Gemma Edwards, Donna and Alan Copie	
project	
Lea Grange	
drawing	
Detailed Elevations 02 - Existing	
computer file	plot date
C:\projects\141022\141022_02.dwg	
project number	scale
P055_LG	As indicated
drawing number	rev
DR_P_02_033	1
	issue status
	@A1

This drawing is to be read in conjunction with all related drawings. All dimensions must be checked and verified on site before commencing any work or producing shop drawings. The originator should be notified immediately of any discrepancy. This drawing is copyright and remains the property of EHA.