




Southeast Elevation - Existing  
1 : 50



South West Elevation - Existing  
1 : 50

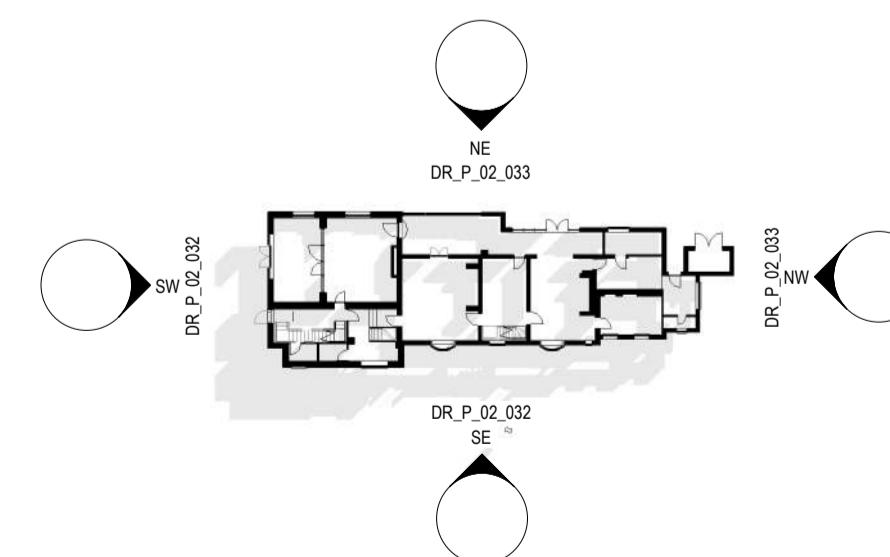

SCALE 1 : 50  
0 1 2 3

Rev	Description	Date	Dr by	App by
1	Issued for planning	14/09/22		
original by		date created	approved by	
Author		08/18/22	Approver	



client name		Scott and Gemma Edwards, Donna and Alan Copie	
project		Lea Grange	
drawing		Detailed Elevations 01 - Existing	
computer file	plot date		
C:\projects\leagrange\leagrange.dwg			
project number	scale		
P055_LG	As indicated	@A1	
drawing number	rev	issue status	
DR_P_02_032	1		

This drawing is to be read in conjunction with all related drawings. All dimensions must be checked and verified on site before commencing any work or producing shop drawings. The originator should be notified immediately of any discrepancy. This drawing is copyright and remains the property of EHA.