



New half dormer window

Concrete coping replaced with new stone coping to match Orangery


New frameless glass balustrade to rear of parapet wall to provide 1100mm high restraint from falling from balcony level

New conservation rooflights


Heritage timber windows by specialist carpentry contractor

Stone coping to Orangery

North East Elevation - Existing
1:50

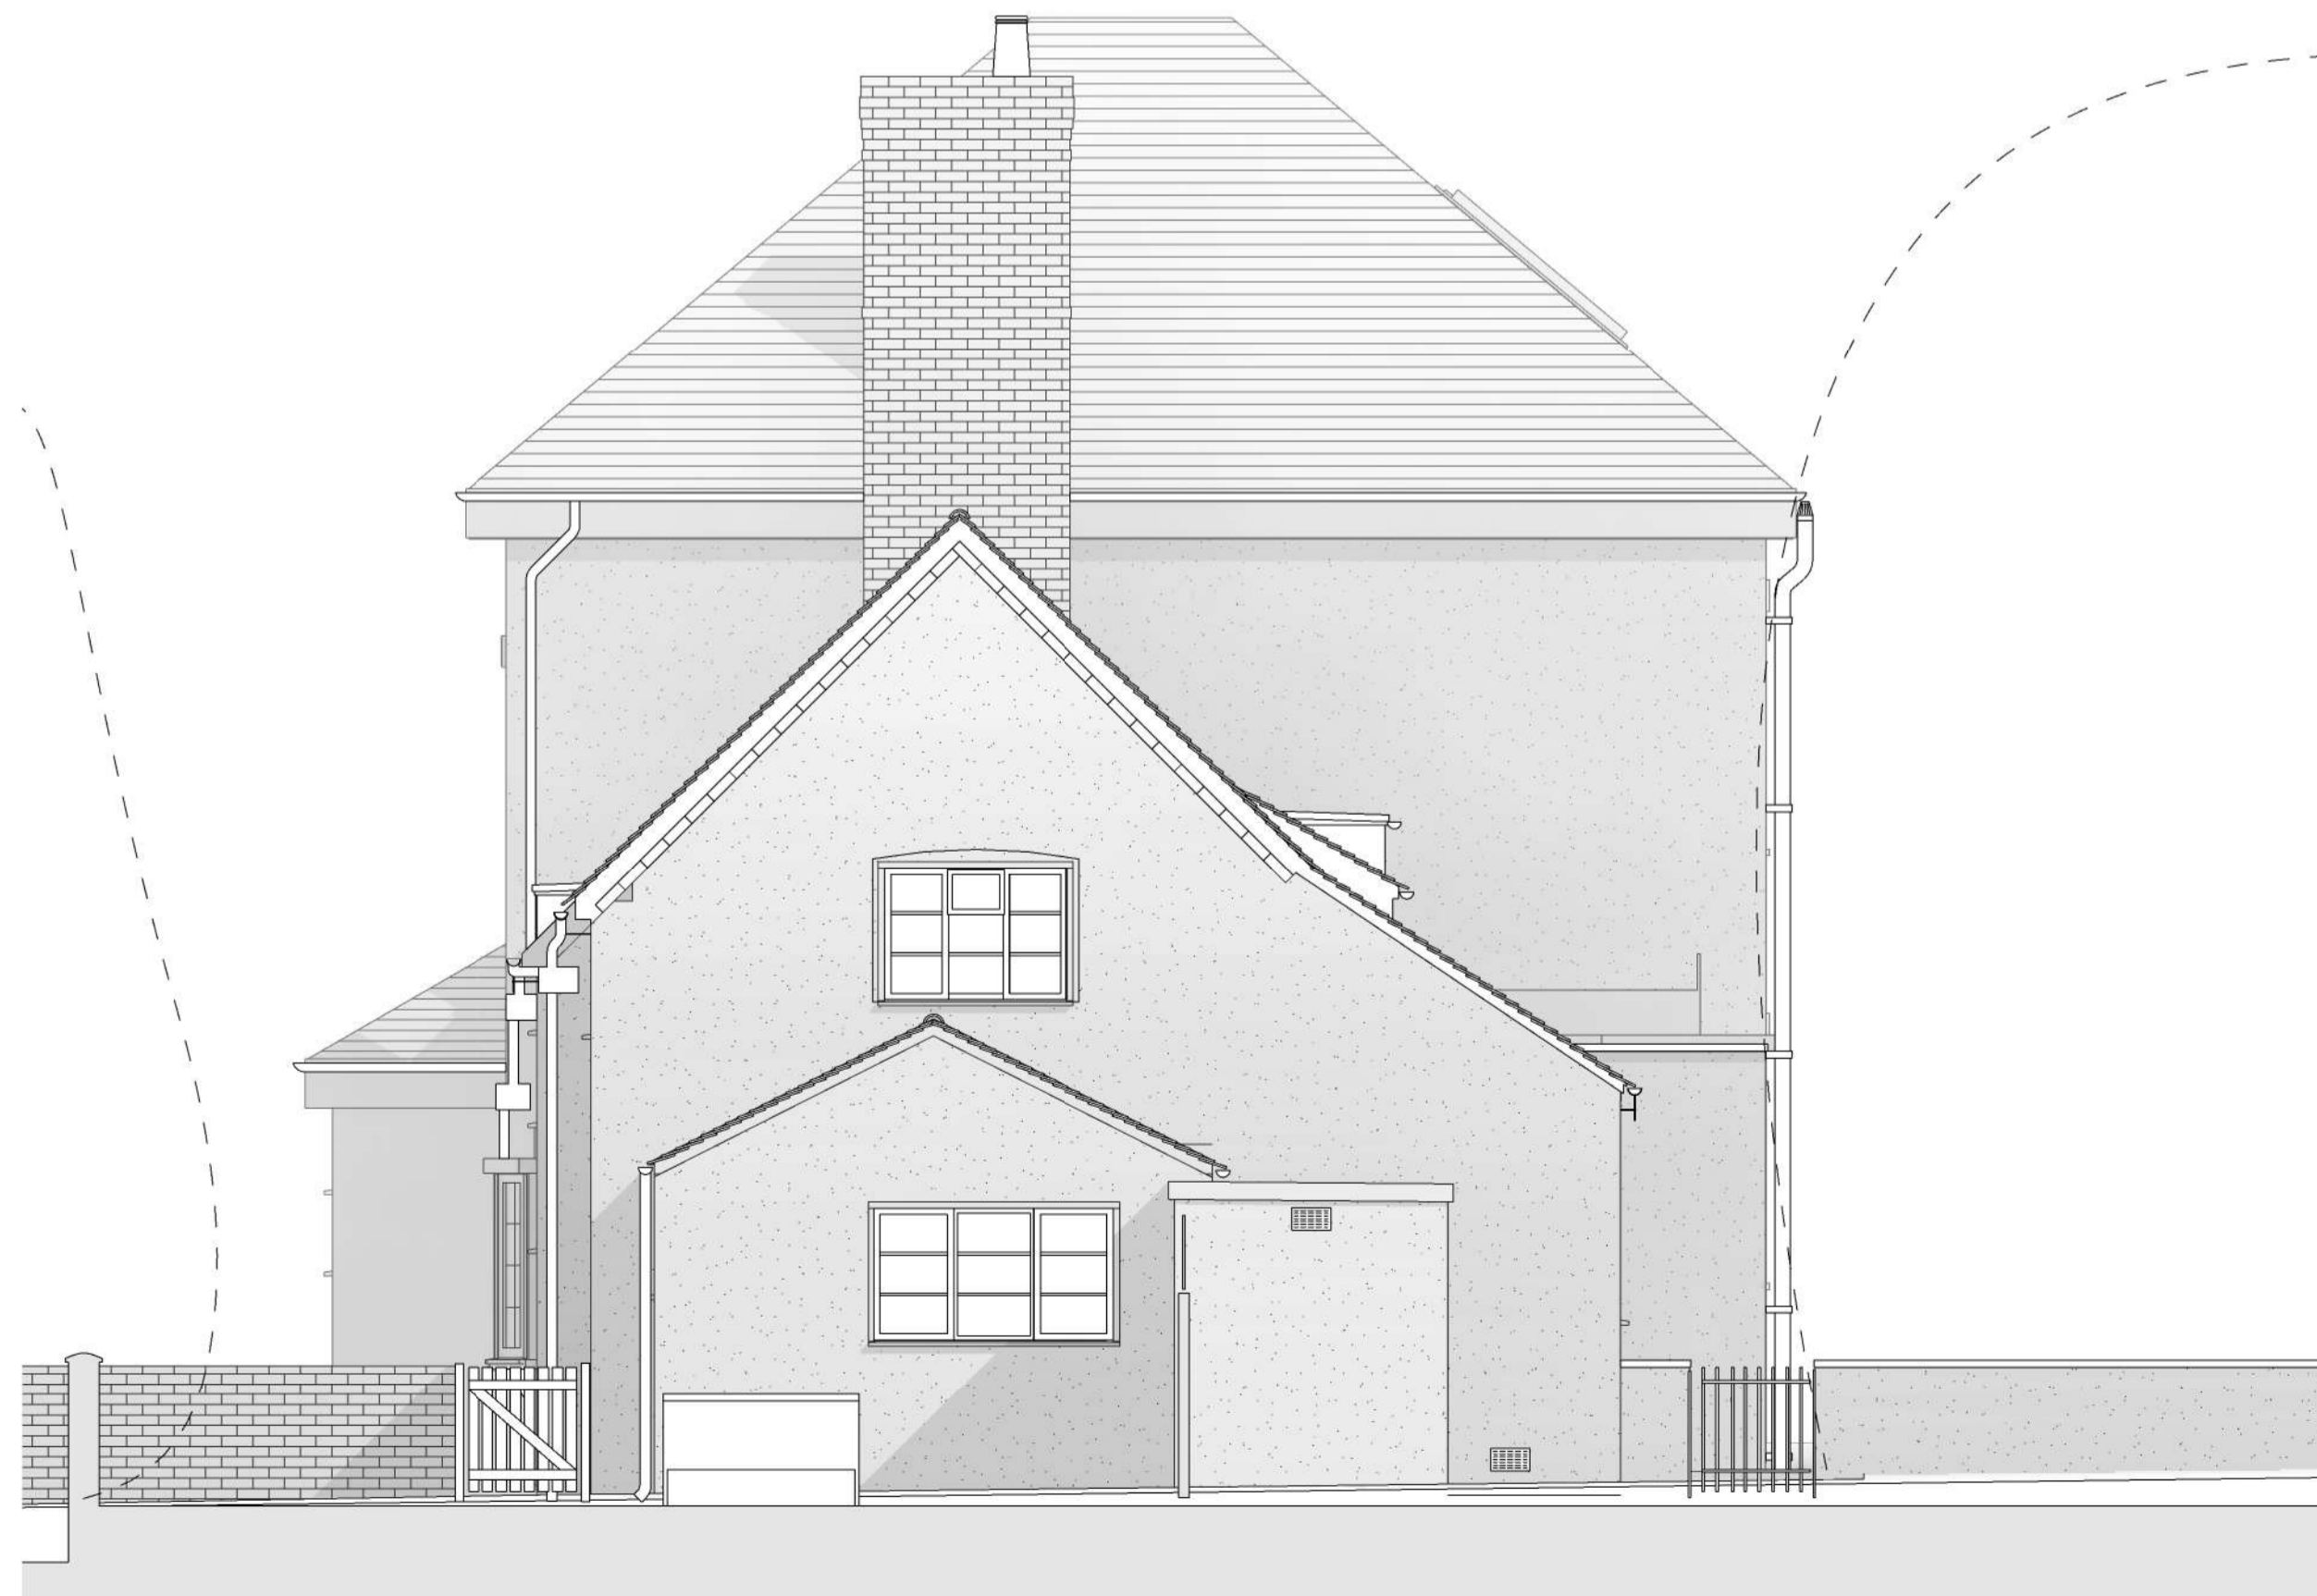

North West Elevation - Existing
1:50

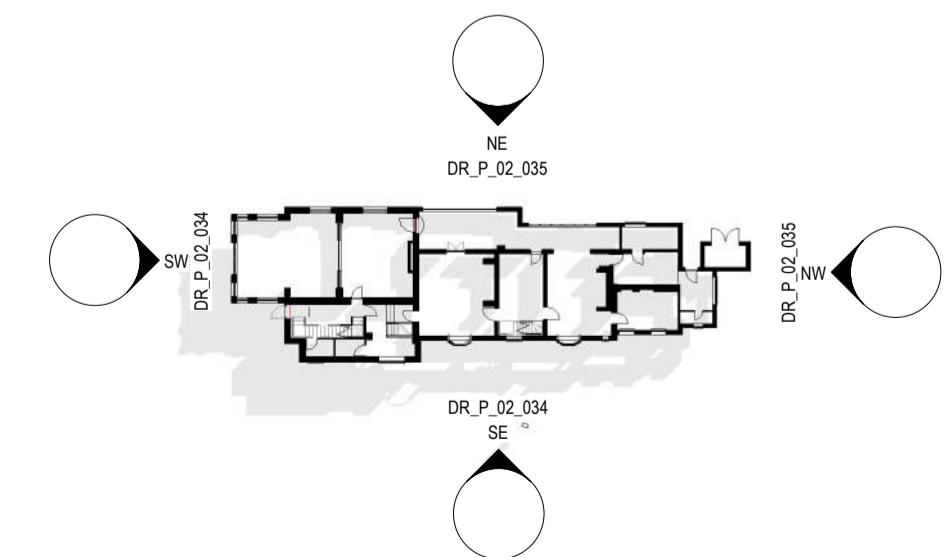

SCALE 1:50
0 1 2 3

1	Issued for planning	14/09/22		
Rev	Description	Date	Dr by	App by
original by	Author	date created	approved by	Approver
		08/18/22		



client name			
Scott and Gemma Edwards, Donna and Alan Cope			
project			
Lea Grange			
drawing			
Detailed Elevations 02 - Proposed			
computer file	plot date		
C:\projects\leagrange\leagrange.dwg	14/09/22		
project number	scale		
P055_LG	As indicated	@A1	
drawing number	rev	issue status	
DR_P_02_035	1		

This drawing is to be read in conjunction with all related drawings. All dimensions must be checked and verified on site before commencing any work or producing shop drawings. The originator should be notified immediately of any discrepancy. This drawing is copyright and remains the property of EHA.