




FRONT ELEVATION

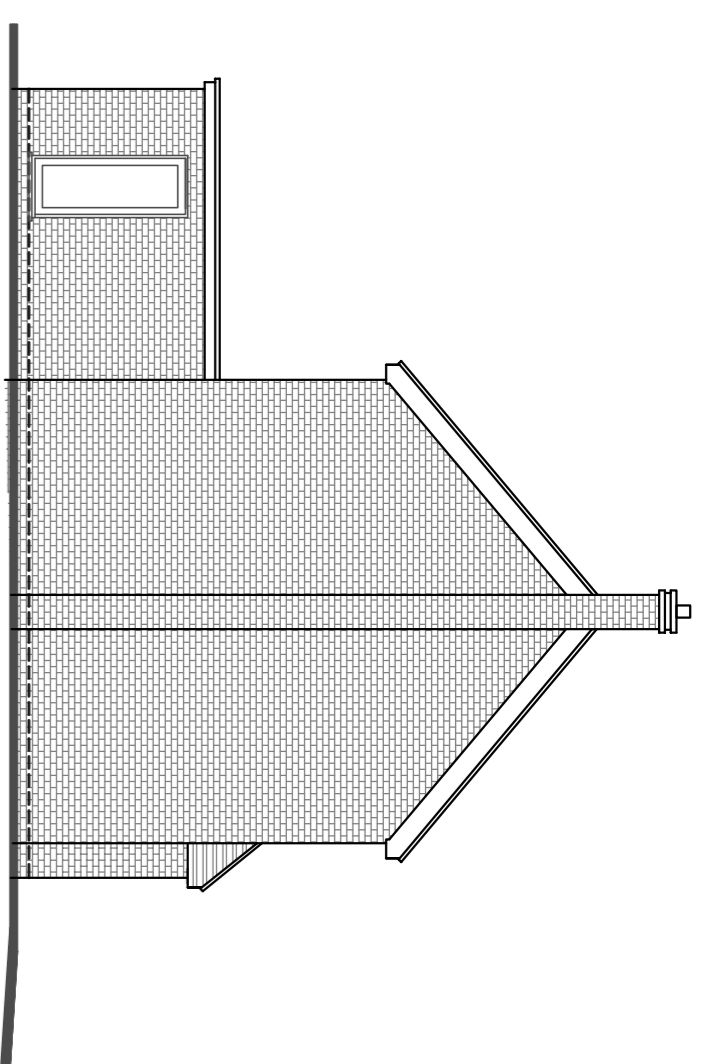

SIDE ELEVATION


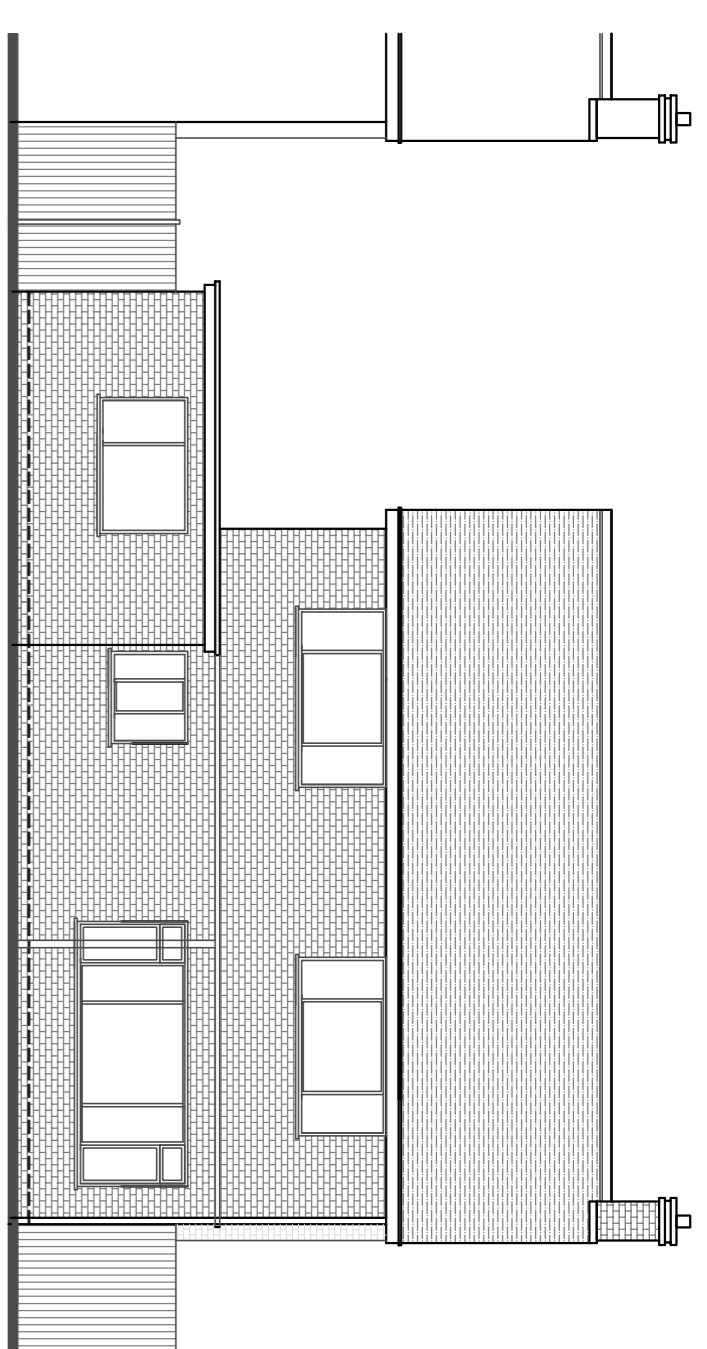


REAR ELEVATION

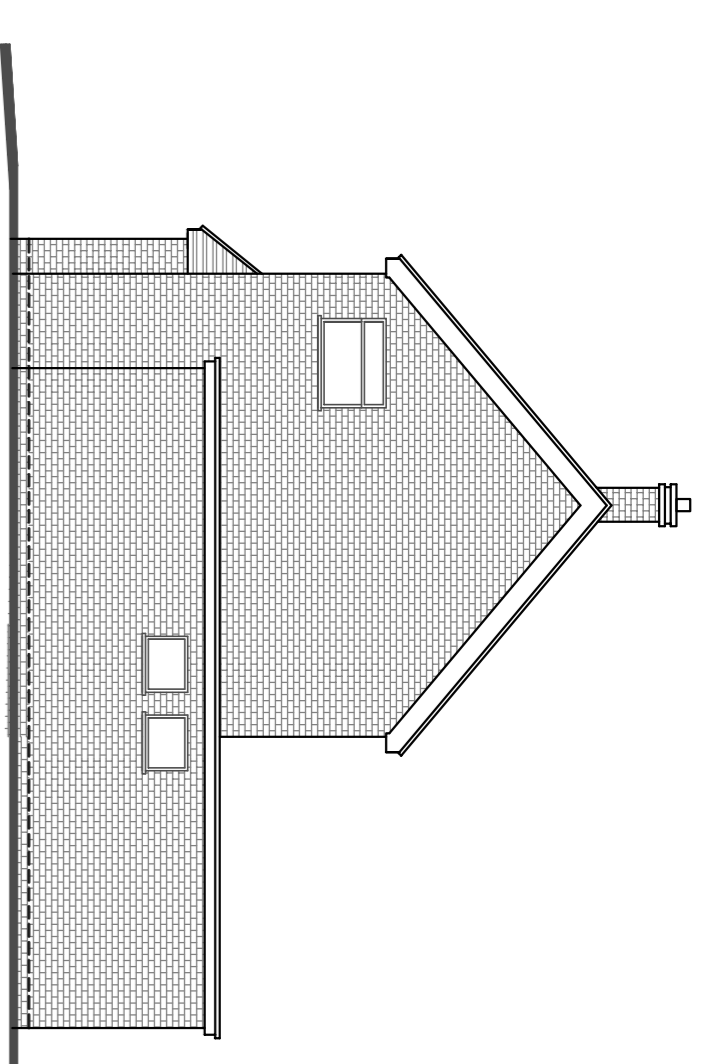


SIDE ELEVATION

- MATERIALS LEGEND**
- CONCRETE ROOF TILES
  - GABLE END WEATHER BOARDING
  - FACE BRICKWORK
  - WHITE PVC WINDOWS AND DOORS

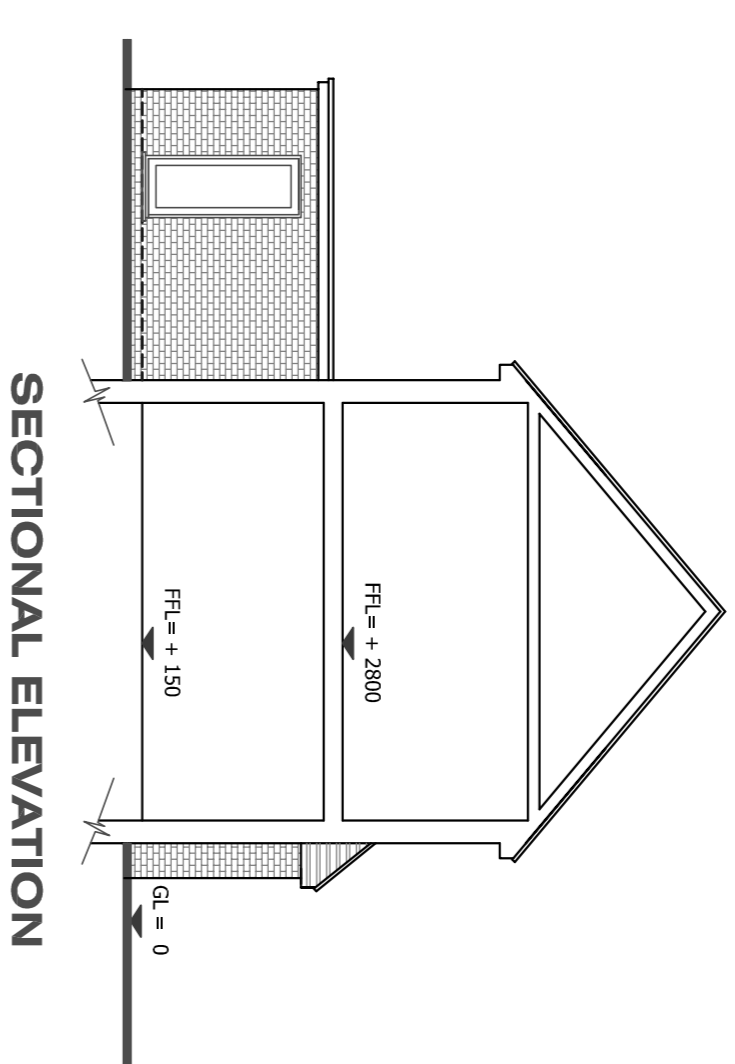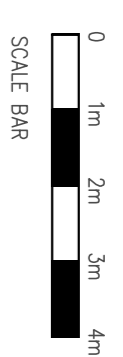

SECTIONAL ELEVATION



GARDEN  
LAID TO LAWN

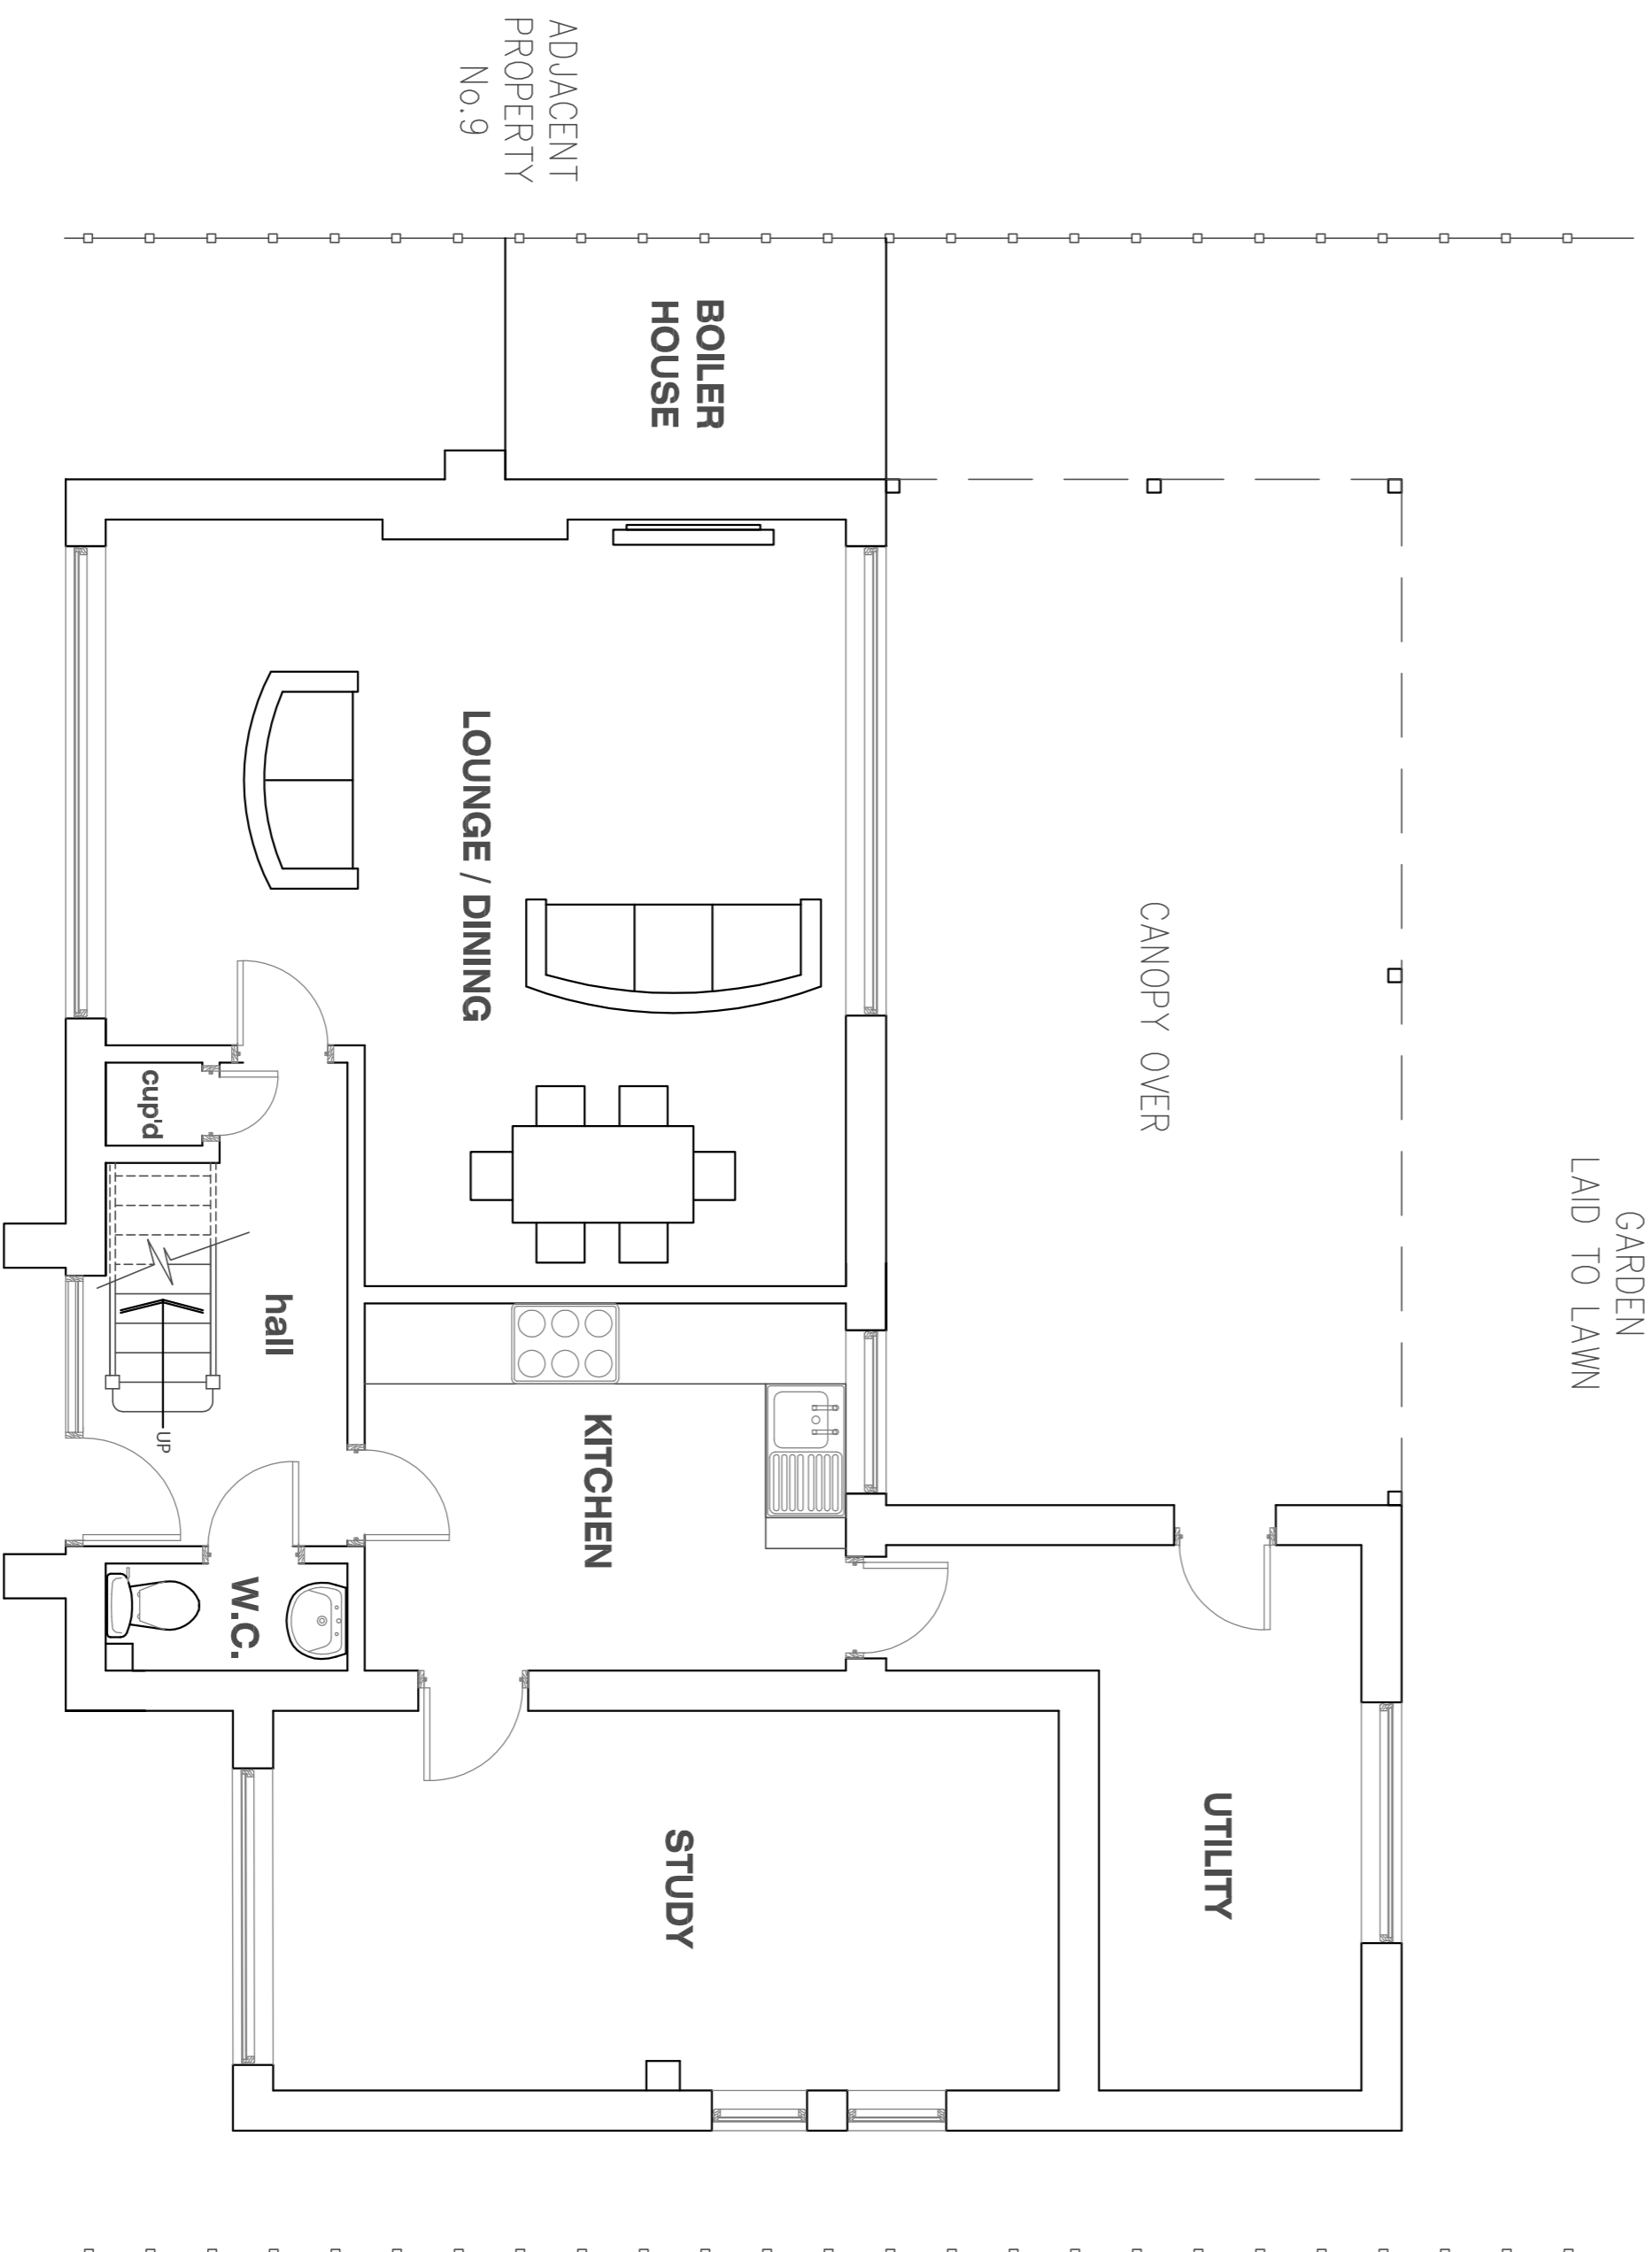



ADJACENT  
PROPERTY  
No.9

ADJACENT  
PROPERTY  
No.11


**GROUND FLOOR PLAN**

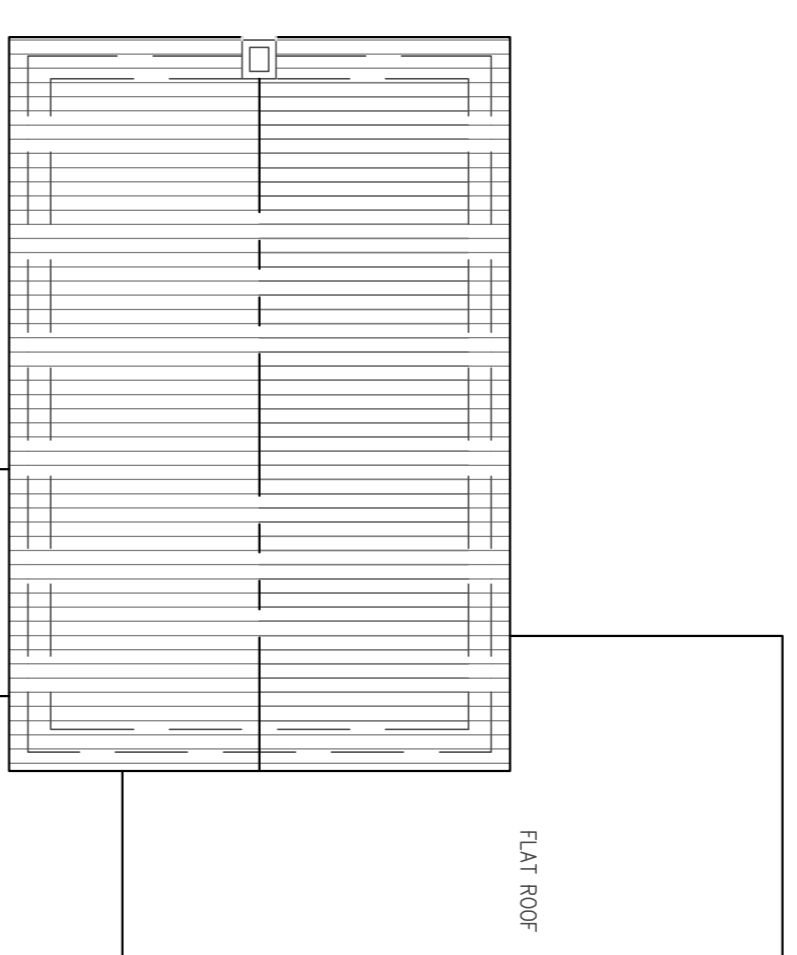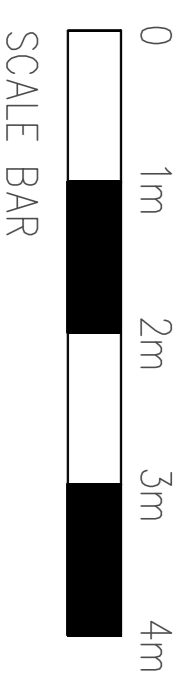

ROOF PLAN

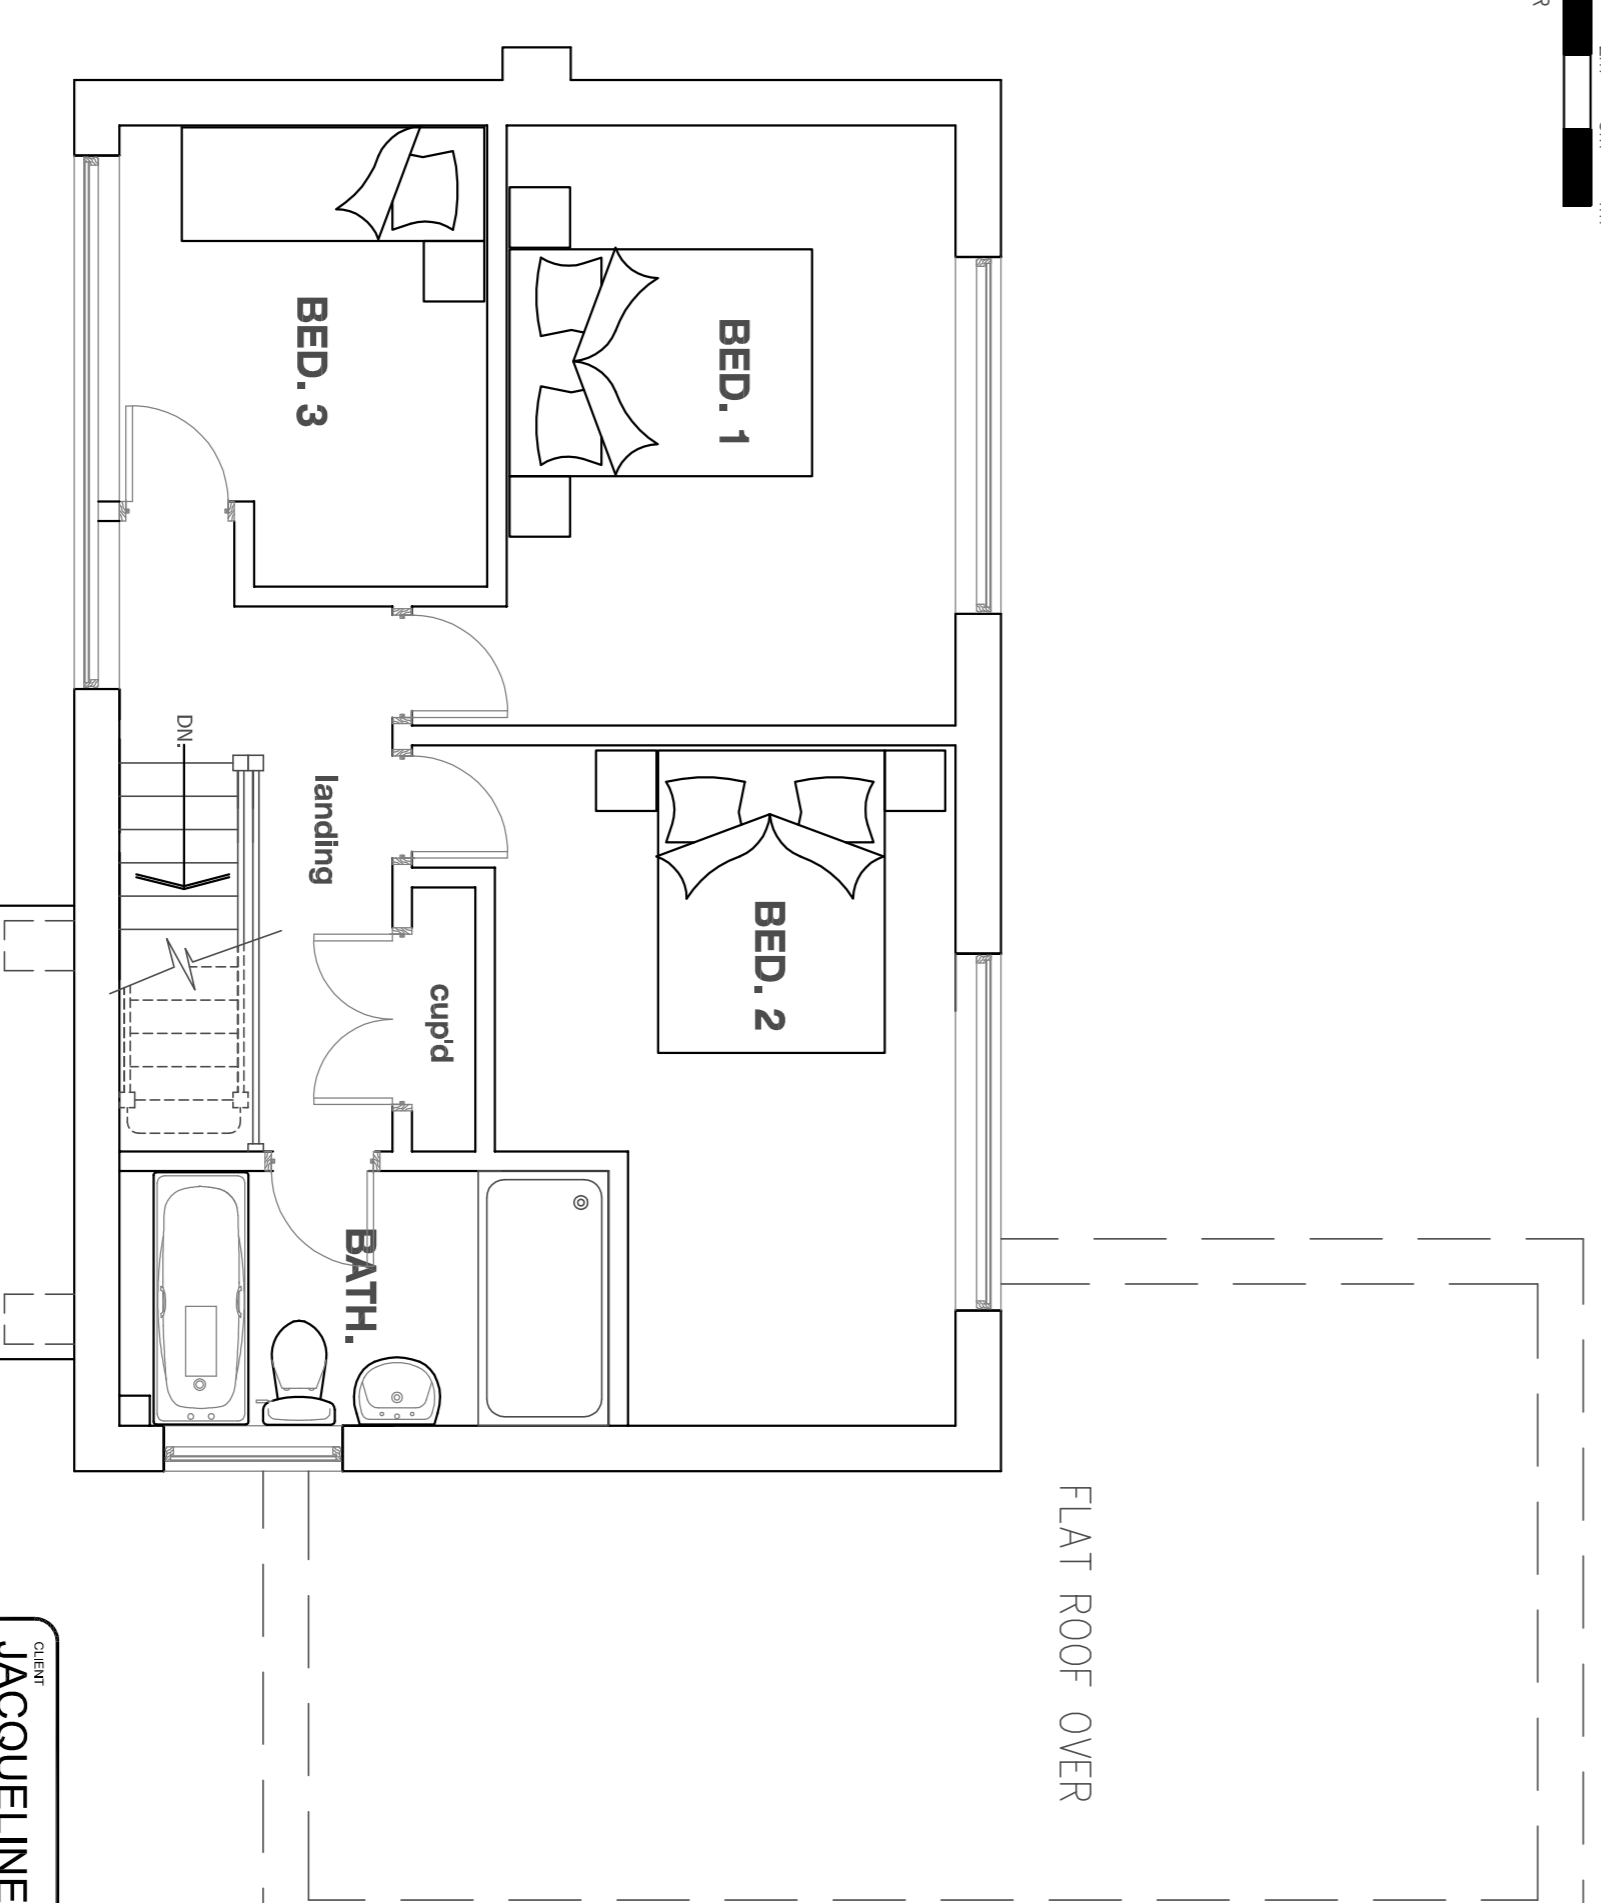 

**FIRST FLOOR PLAN**

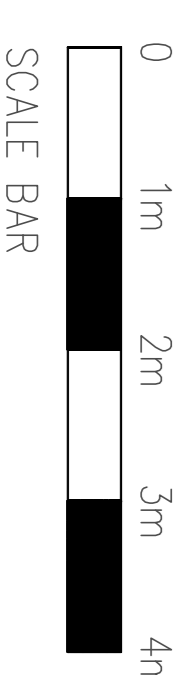

**JACQUELINE STOCKWELL**

PROJECT  
PROPOSED EXTENSIONS AND ALTERATIONS @ 10  
BULIERS VAN 'T SRENT VELDPAAN, HALSTEND,  
ESSEX CO9 4DL

DRAWN BY THE  
PLANS + ELEVATIONS AS EXISTING

SCALE  
1:50 / 1:100 @ A1

DATE  
AUG 22

22 - 801 / 01

PLANNING