




FRONT ELEVATION

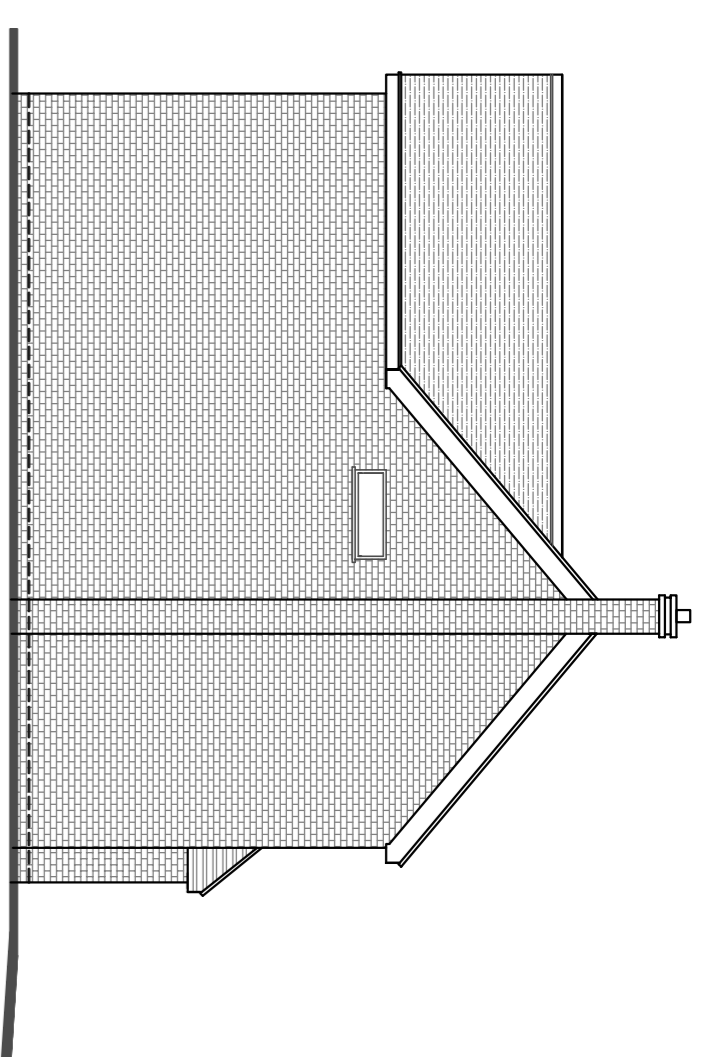

SIDE ELEVATION


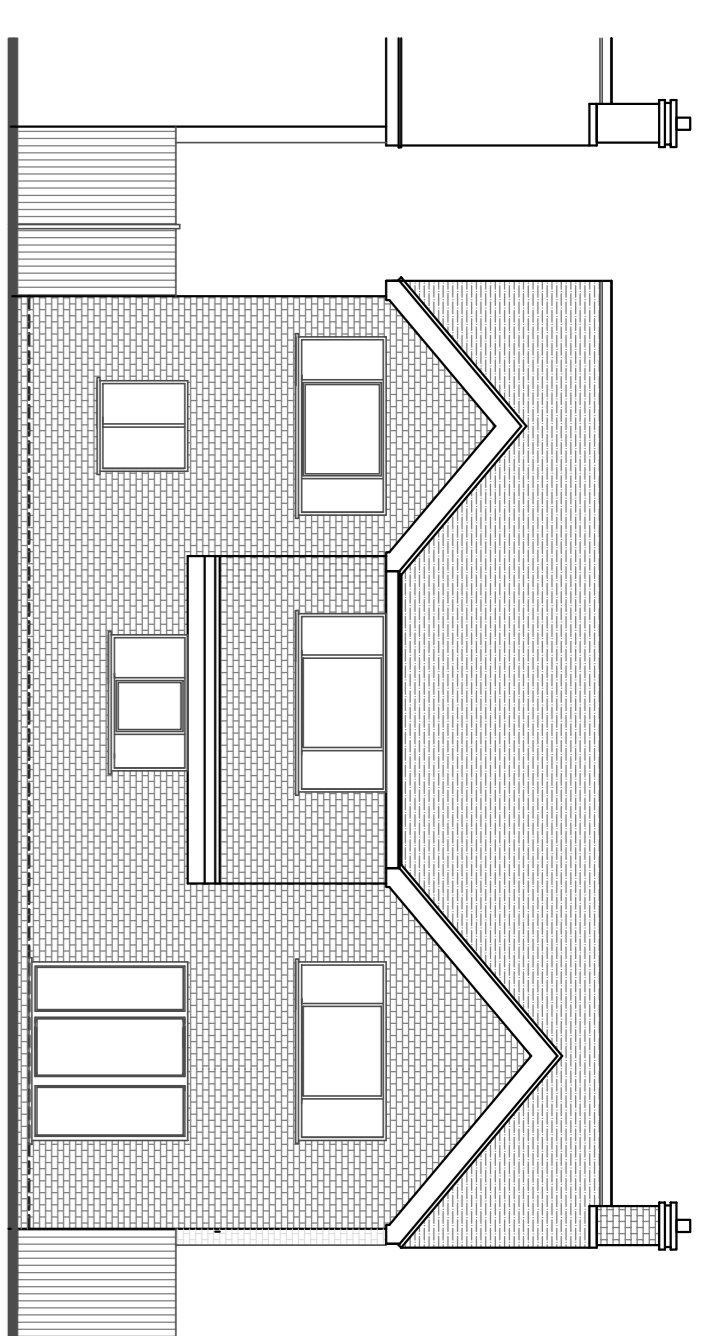


REAR ELEVATION

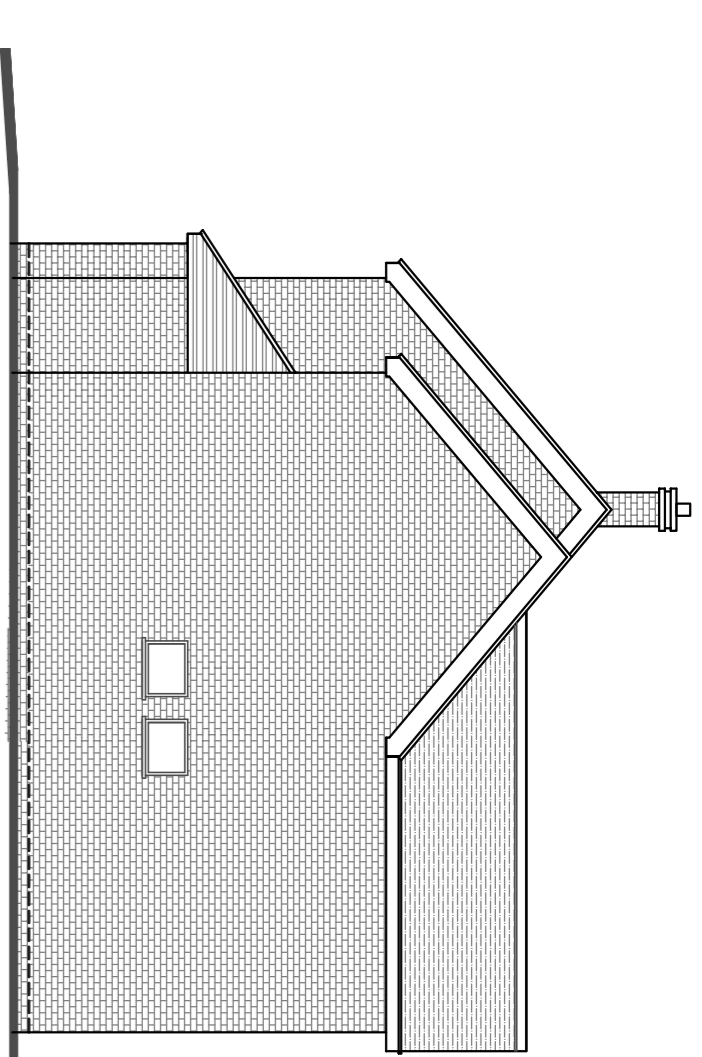


SIDE ELEVATION


- MATERIALS LEGEND**
- CONCRETE ROOF TILES
 - GABLE END WEATHERBOARDING
 - FACE BRICKWORK
 - WHITE PVC WINDOWS AND DOORS

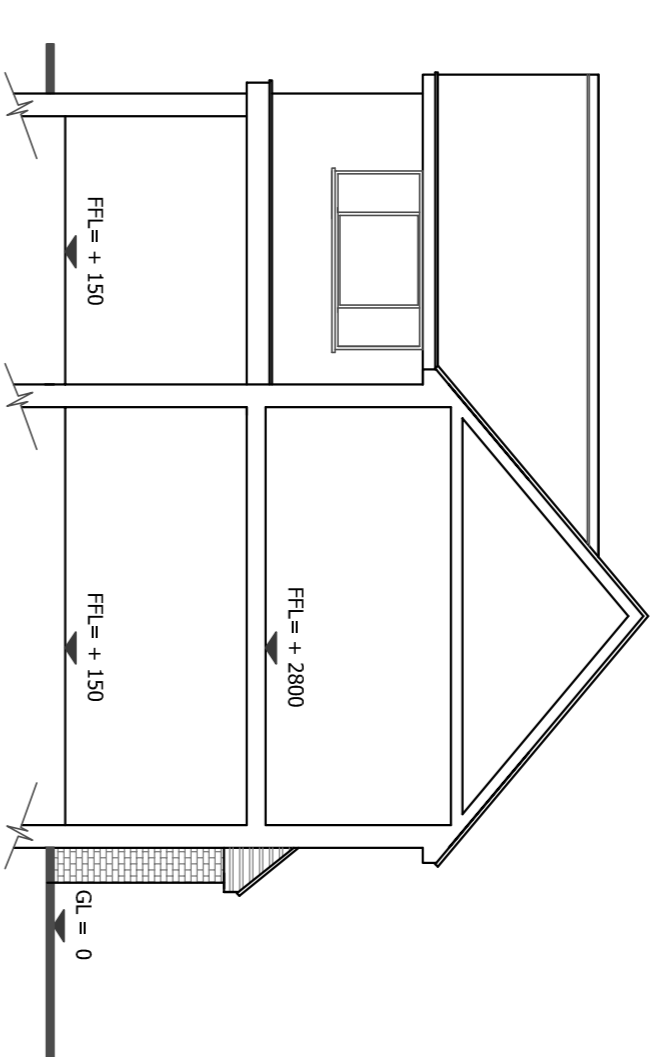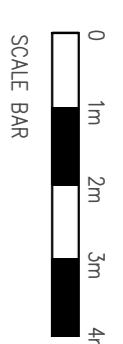



SECTIONAL ELEVATION

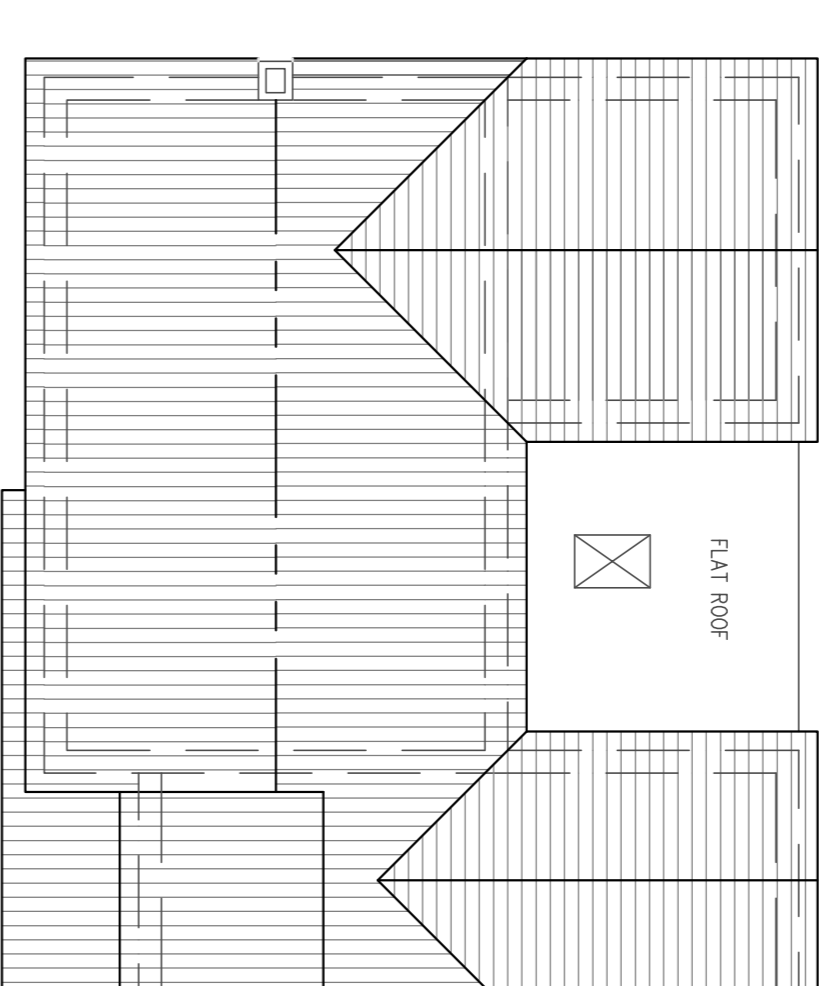


ROOF PLAN

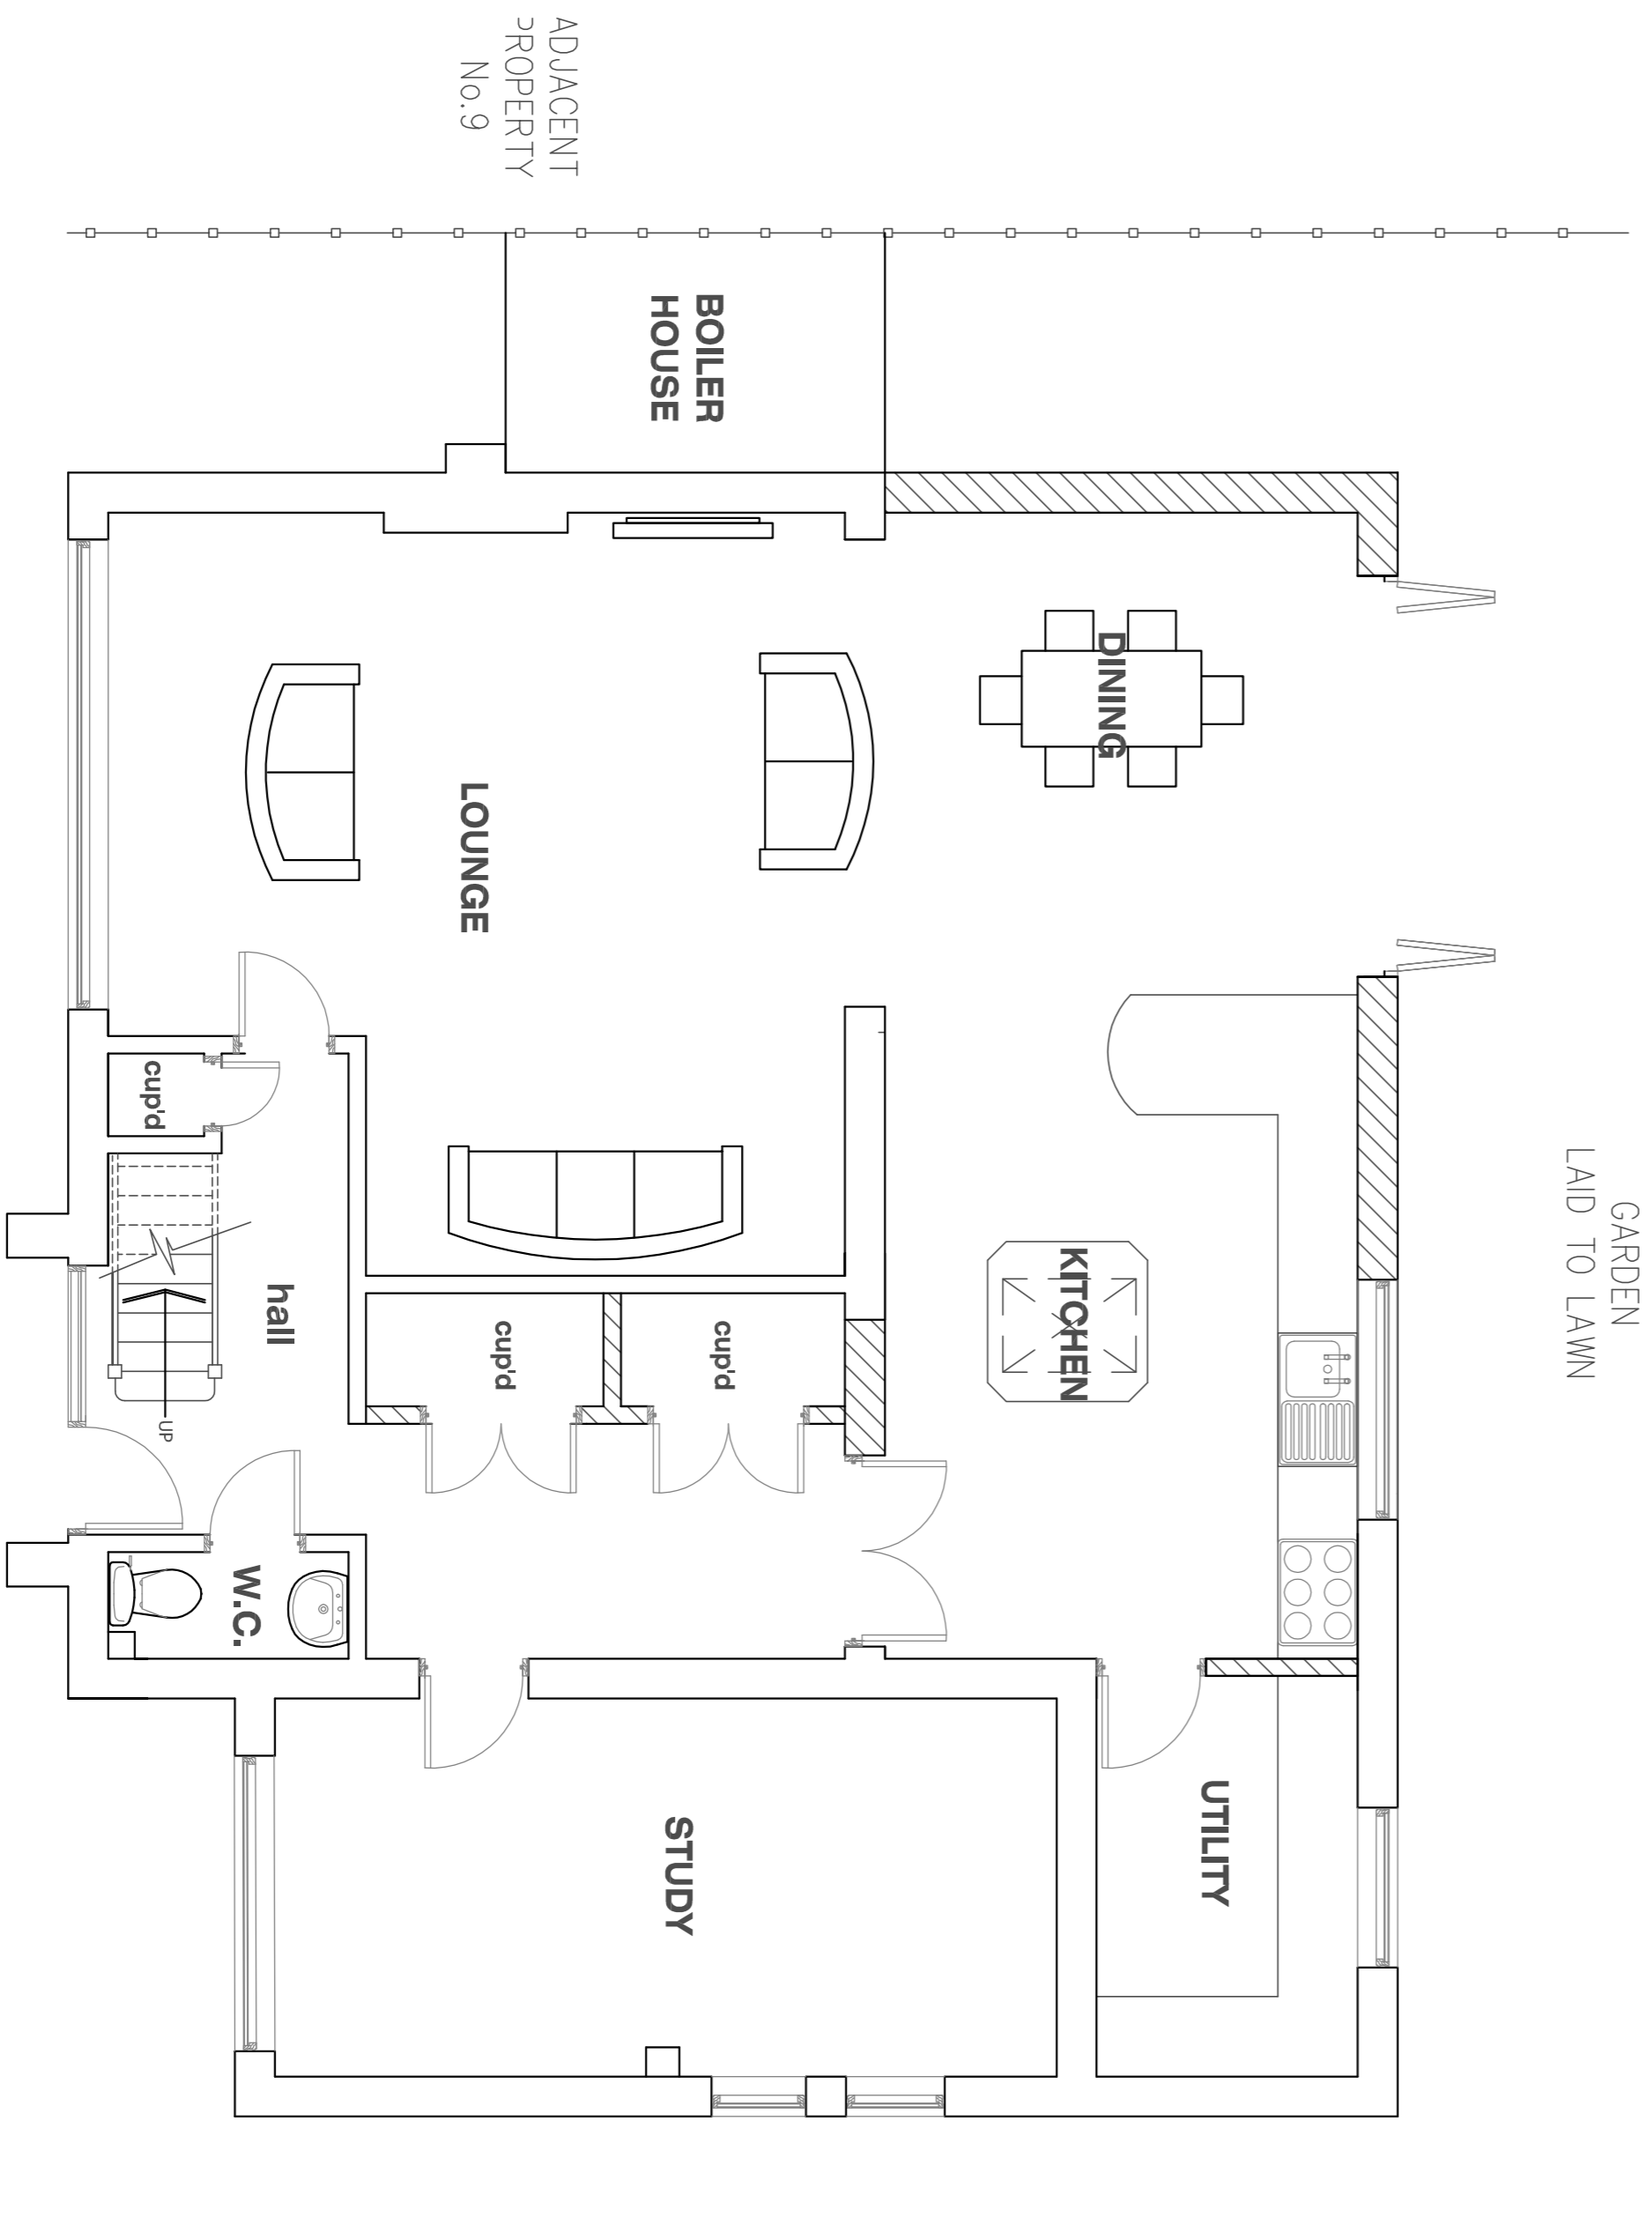

GROUND FLOOR PLAN

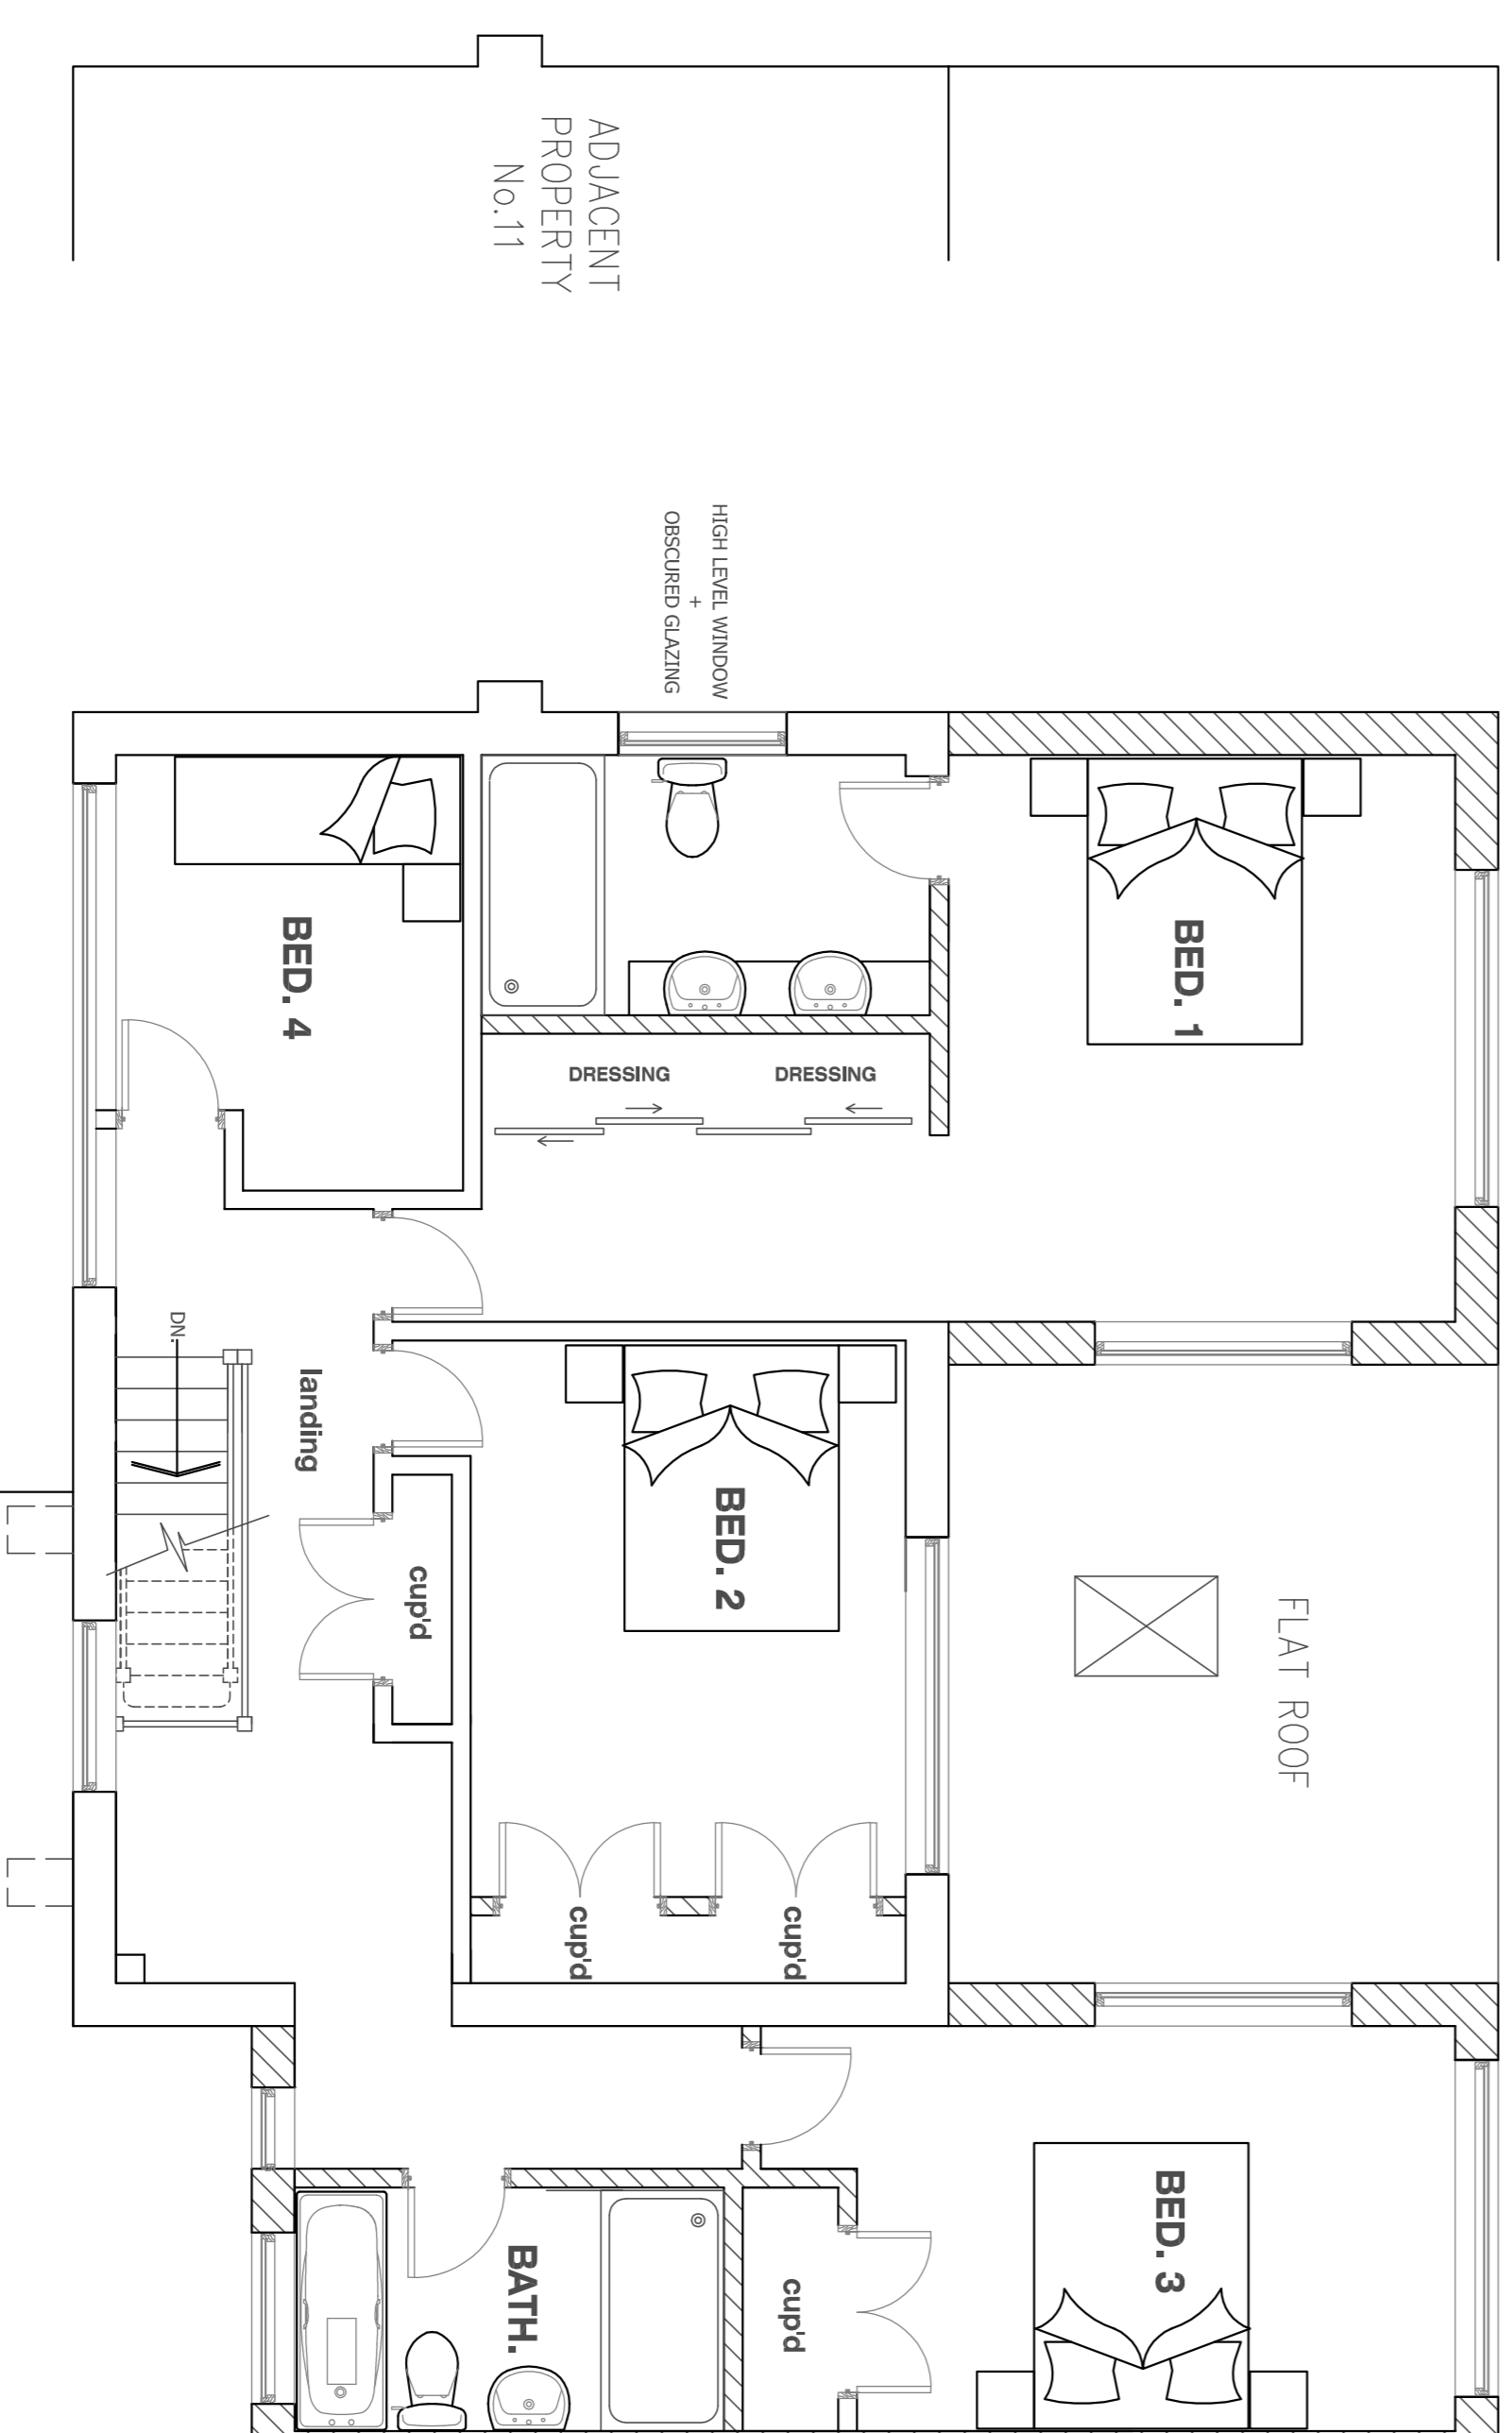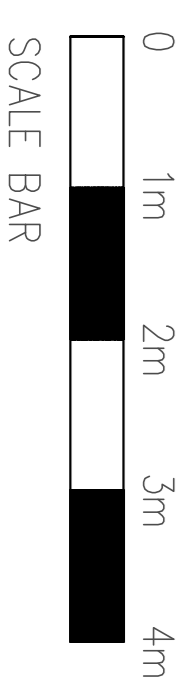

FIRST FLOOR PLAN

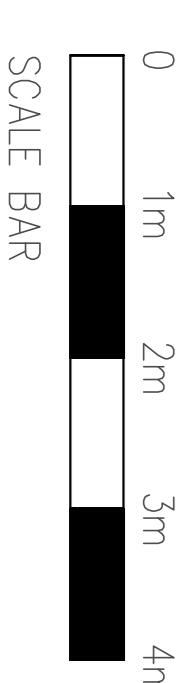

JACQUELINE STOCKWELL
 ARCHITECT
 PROPOSED EXTENSIONS AND ALTERATIONS @ 10
 BUTTERS WAY, GREAT TILDHAM, IFASTEND,
 ESSEX CO9 4DL

DRAWING TITLE
PLANS + ELEVATIONS ASP PROPOSED

SCALE
 1:50 / 1:100 @ A1

DATE
 AUG 22

22 - 801 / 02

PLANNING