



Ground Floor Layout

0 0.5m 1.0m
Scale: 1:50

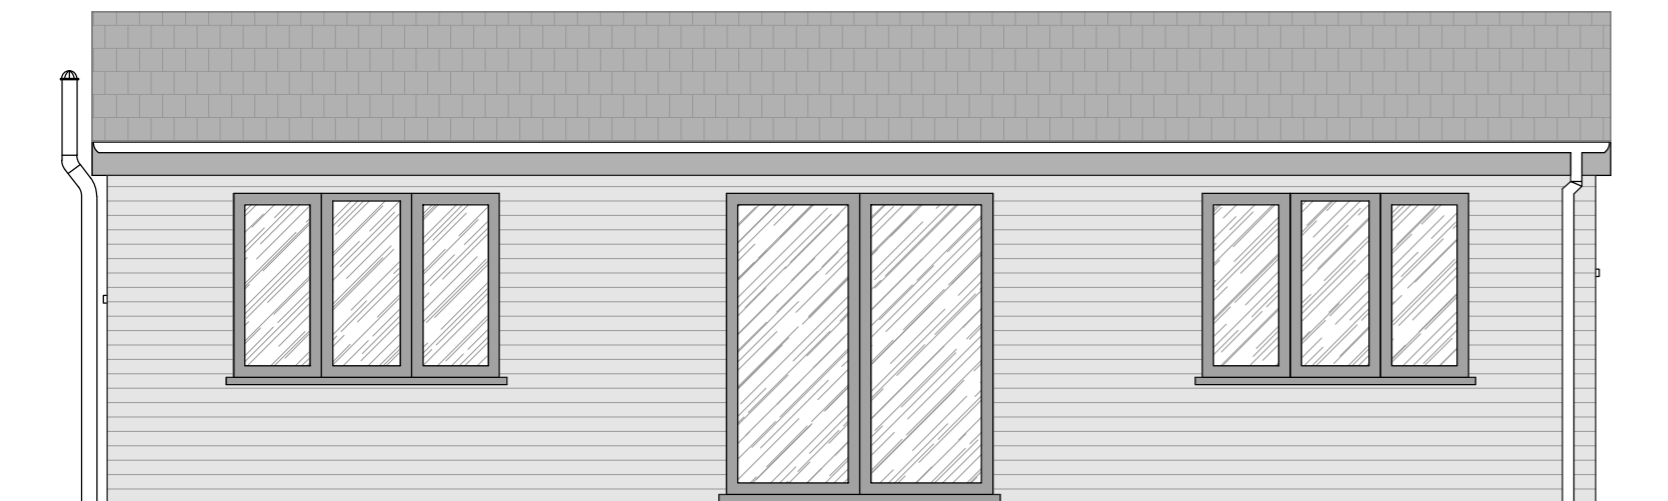


Front Elevation

0 0.5m 1.0m
Scale: 1:50

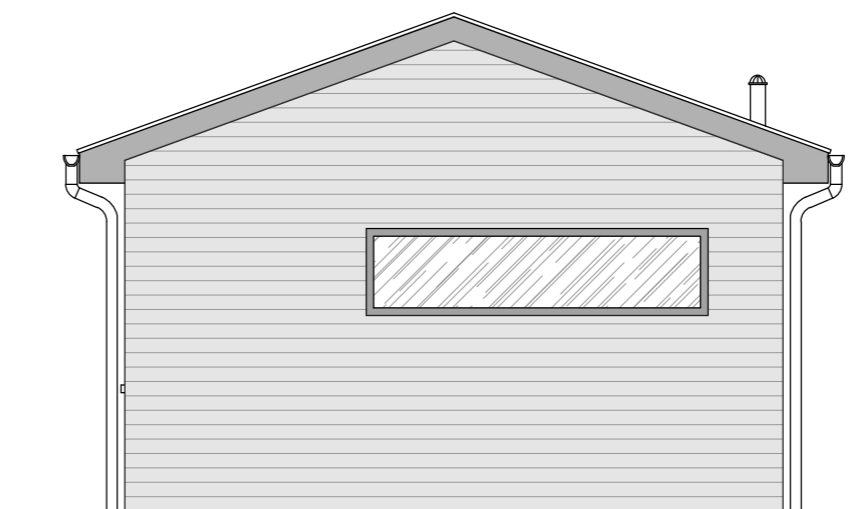


Side Elevation

0 0.5m 1.0m
Scale: 1:50

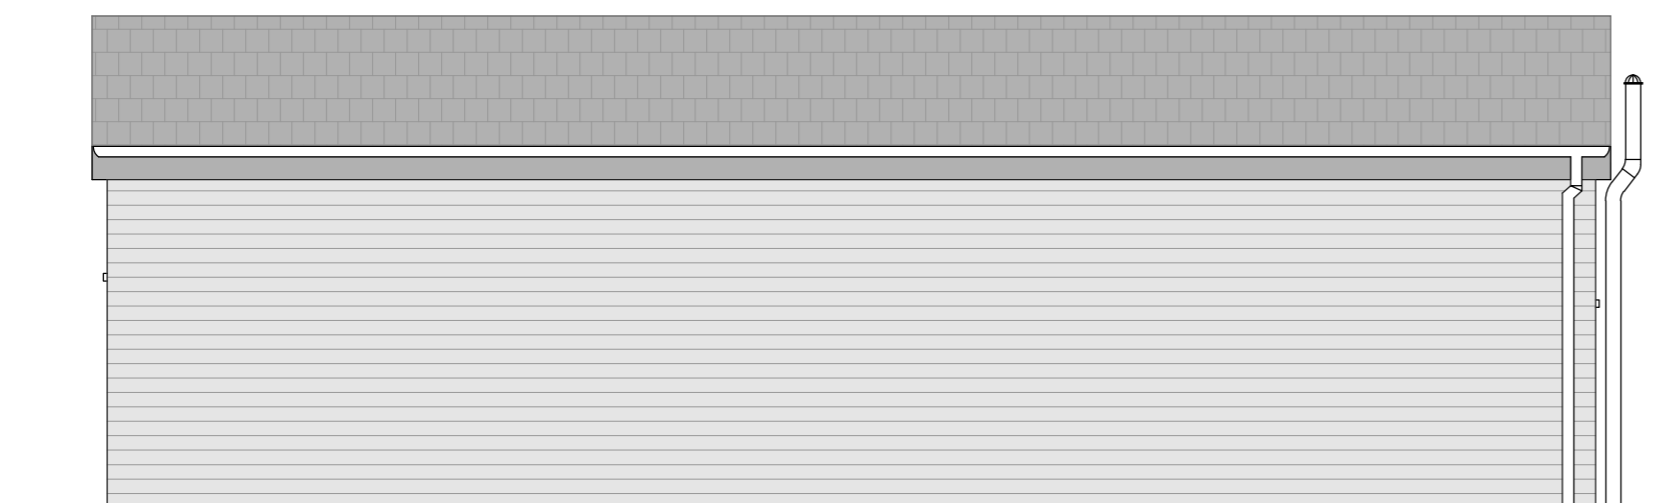

Rear Elevation

0 0.5m 1.0m
Scale: 1:50

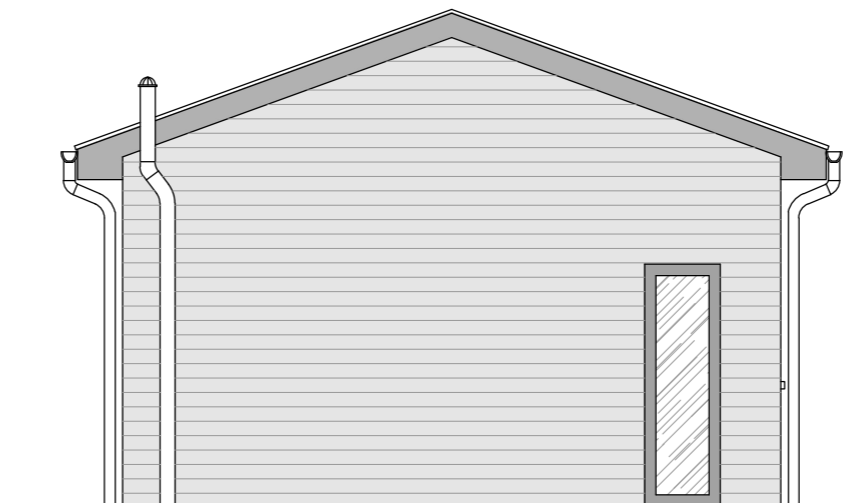

Side Elevation

0 0.5m 1.0m
Scale: 1:50

Do not scale from this drawing except for planning purposes only. All measurements to be checked on site prior to the commencement of works.

This drawing and any design therein is the intellectual property of R Elliott Associates Ltd and must not be reproduced, sold, transferred or used for any other purpose without the express written consent of R Elliott Associates Ltd.
© R Elliott Associates Ltd 2022



CONSULTING STRUCTURAL & CIVIL ENGINEERS

R Elliott Associates Ltd,
Dennett House, Brighton Road, Sway,
Lymington, Hampshire, SO41 6EB
01590 663176
info@rea-ld.co.uk www.rea-ld.co.uk

Sumac
Marley Mount
Sway
SO41 6EP

Proposed Replacement
Outbuilding

Proposed Layout

Date	June 2022	Drawn By	LH
Scale	As Shown	Sheet Size	A2
Drawing Number	9864 PL 03	Rev	B