



Revision notes

A 14/09/2022
N outbuildings added

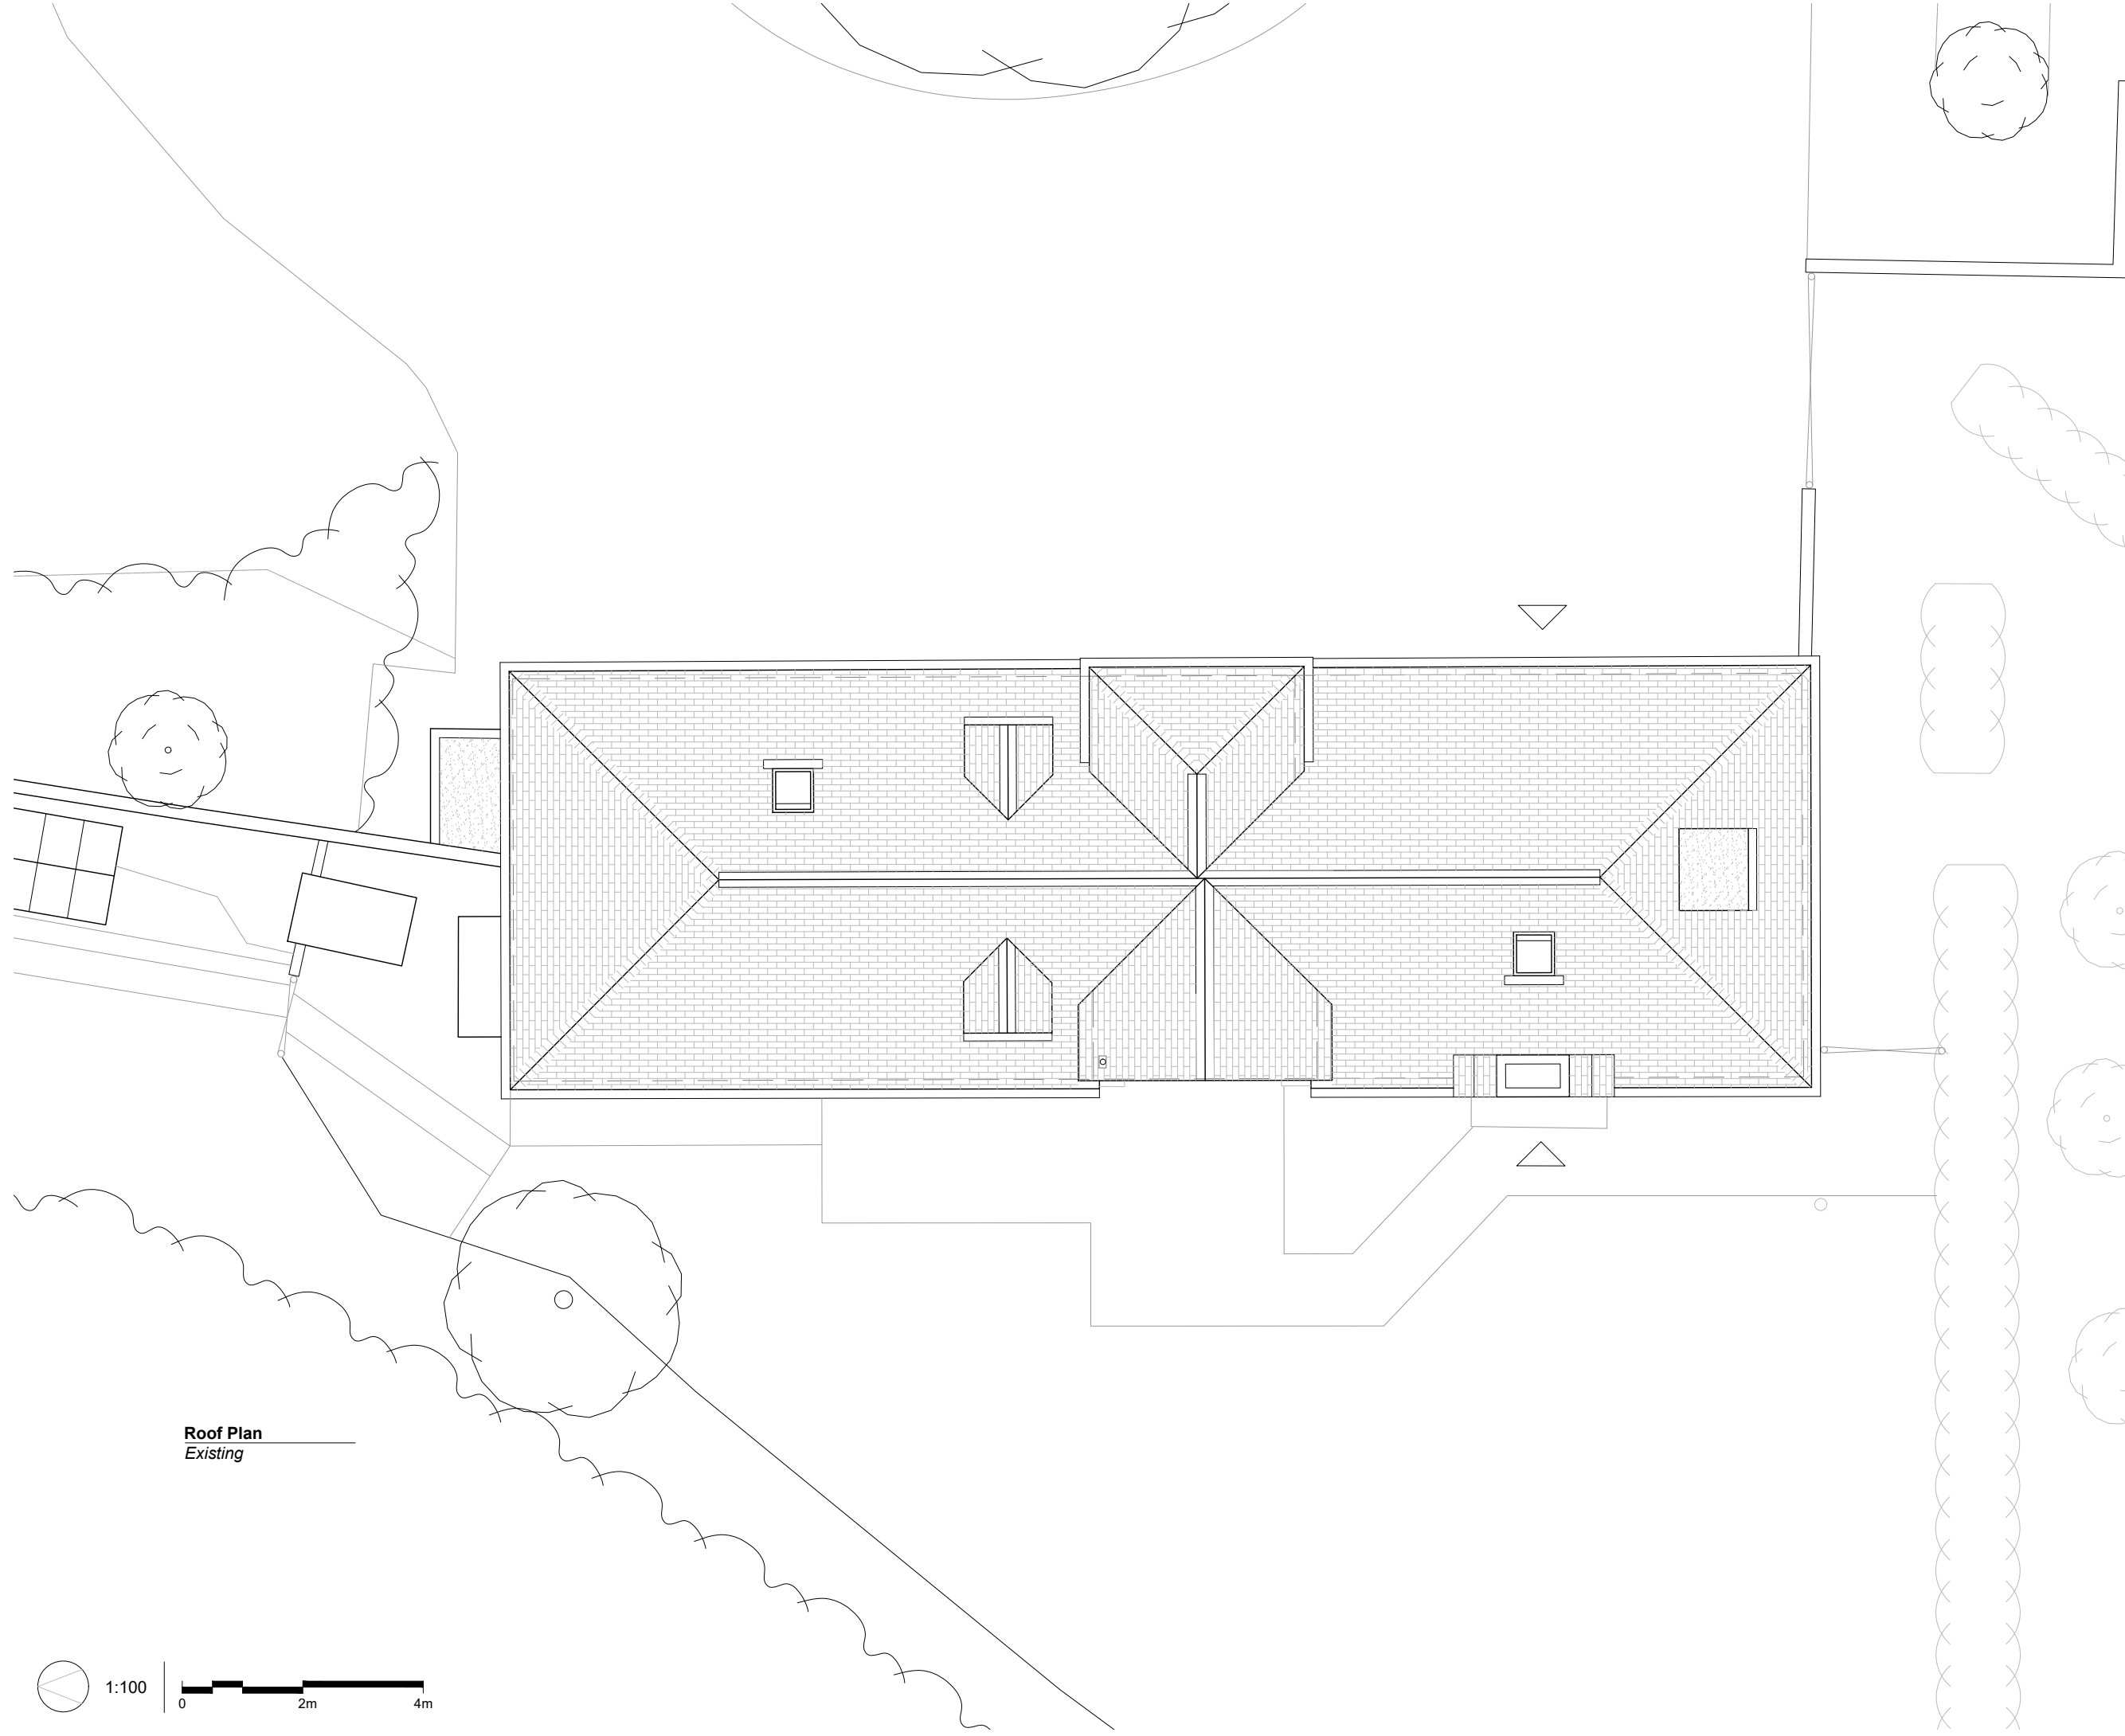

Roof Plan
Existing

 

GRĀS

part of
Groves–Raines Architects Ltd.
Lamb's House
11 Waters Close
Edinburgh
EH6 6RB

+44 (0)131 467 7777
practice@gras.co
gras.co

Do not scale for construction purposes.
Contractors shall work to figured dimensions
only, verify all dimensions on site, and clarify
all discrepancies with the architect prior to
construction. Drawings to be read with all
relevant specifications and schedules.
Copyright reserved.

Project Title
Sowley House Cottage
Hampshire

Client
C. van der Vorm

Status
Planning

Drawing Title
**Existing
Roof Plan**

Date
Aug '22

Size
A3

Project No.
1880A

Drawn
CS

Rev
A

Scale
1:100

Drawing No.
E-103

Checked