



KEY
 1.5m head height

First Floor
 Existing

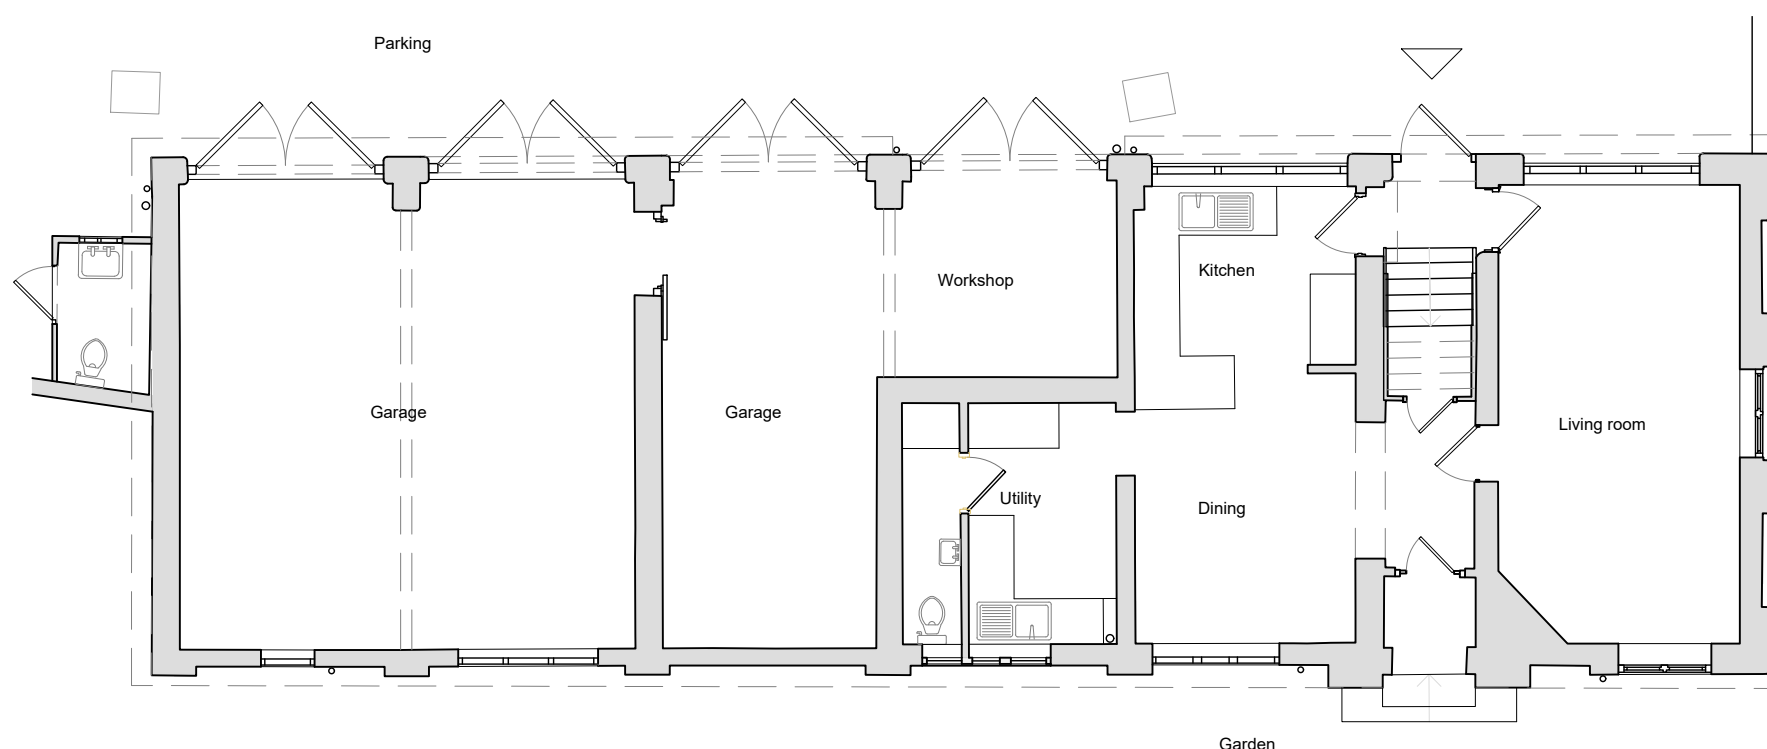

Ground Floor
 Existing

 

GRAS

part of
 Groves-Raines Architects Ltd.
 Lamb's House
 11 Waters Close
 Edinburgh
 EH6 6RB

+44 (0)131 467 7777
 practice@gras.co
 gras.co

Do not scale for construction purposes. Contractors shall work to figured dimensions only, verify all dimensions on site, and clarify all discrepancies with the architect prior to construction. Drawings to be read with all relevant specifications and schedules. Copyright reserved.

Project Title
Sowley House Cottage
 Hampshire

Client
 C. van der Vorm

Status
Planning

Drawing Title
 Existing
 Ground & First Floor Plans

Date
 August '22

Size
 A3

Project No.
 1880A


Drawn
 CS

Rev
 -

Scale
 1:100


Drawing No.
 E-101

Checked

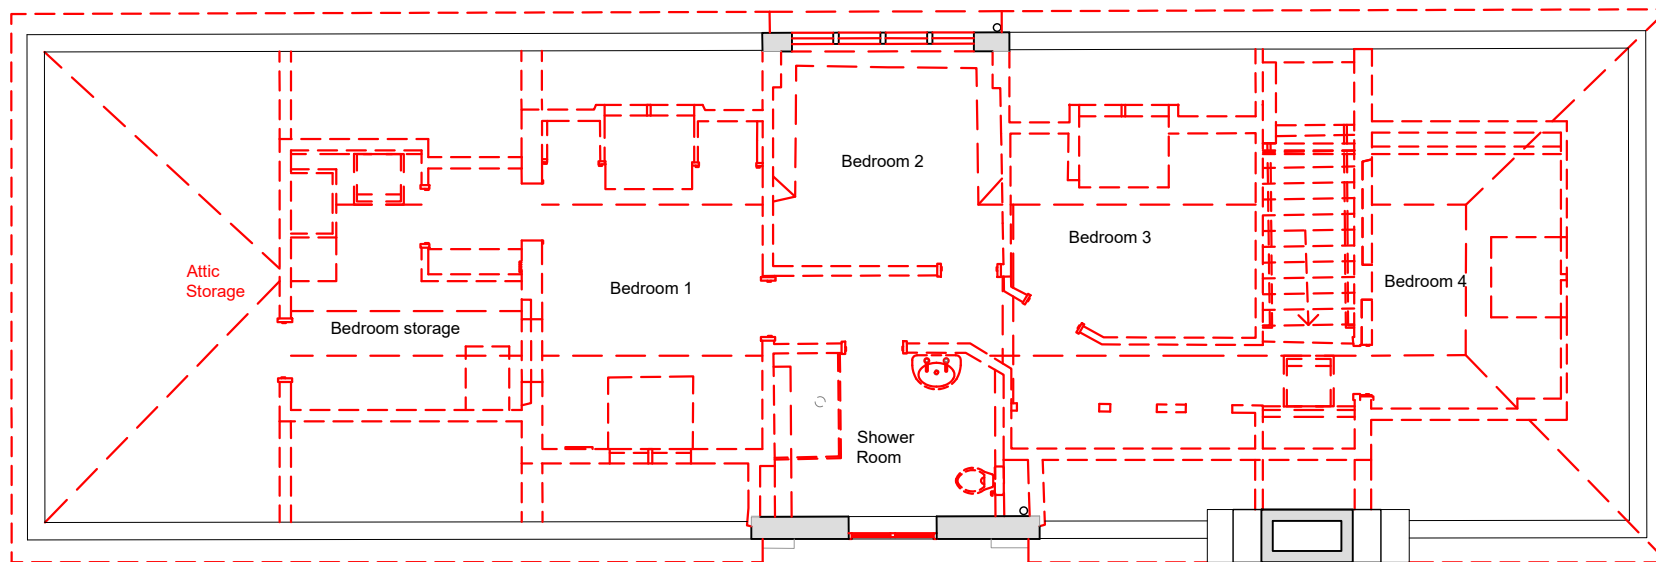

First Floor
Existing

KEY
- - - Demolitions

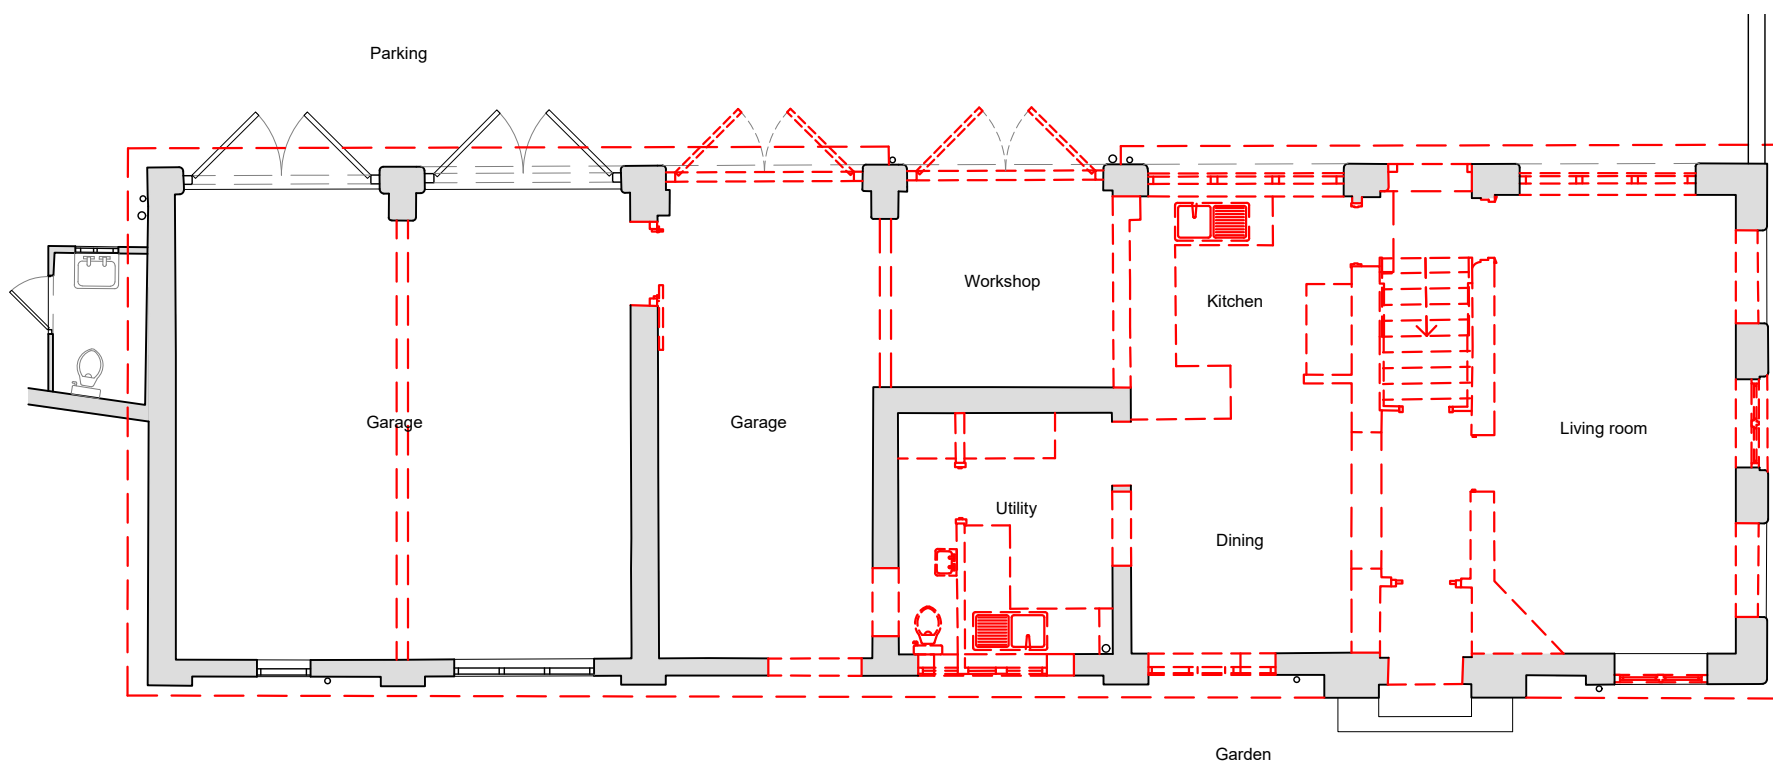

Ground Floor
Existing

GRĀS

part of
Groves-Raines Architects Ltd.
Lamb's House
11 Waters Close
Edinburgh
EH6 6RB

+44 (0)131 467 7777
practice@gras.co
gras.co

Do not scale for construction purposes.
Contractors shall work to figured dimensions
only, verify all dimensions on site, and clarify
all discrepancies with the architect prior to
construction. Drawings to be read with all
relevant specifications and schedules.
Copyright reserved.

Project Title
Sowley House Cottage
Hampshire

Client
C. van der Vorm

Status
Planning

Drawing Title
Downtakings
Ground & First Floor Plans

Date
August '22

Size
A3

Project No.
1880A


Drawn
CS

Rev
-

Scale
1:100

Drawing No.
E-102

Checked

 




part of
Groves-Raines Architects Ltd.
Lamb's House
11 Waters Close
Edinburgh
EH6 6RB

+44 (0)131 467 7777
practice@gras.co
gras.co

Do not scale for construction purposes.
Contractors shall work to figured dimensions
only, verify all dimensions on site, and clarify
all discrepancies with the architect prior to
construction. Drawings to be read with all
relevant specifications and schedules.
Copyright reserved.

Project Title
Sowley House Cottage
Hampshire

Client
C. van der Vorm

Status
Planning

Drawing Title
**Existing
Roof Plan**

Date
Aug '22

Size
A3

Project No.
1880A

Drawn
CS

Rev

-

Scale


1:100

Drawing No.

E-103

Checked

Roof Plan
Existing

 



North Elevation
 Existing



East Elevation
 Existing



South Elevation
 Existing



West Elevation
 Existing

External Elevations
 Existing



GRĀS

part of
 Groves-Raines Architects Ltd.
 Lamb's House
 11 Waters Close
 Edinburgh
 EH6 6RB

+44 (0)131 467 7777
 practice@gras.co
 gras.co

Do not scale for construction purposes. Contractors shall work to figured dimensions only, verify all dimensions on site, and clarify all discrepancies with the architect prior to construction. Drawings to be read with all relevant specifications and schedules. Copyright reserved.

Project Title
Sowley House Cottage
 Hampshire

Client
 C. van der Vorm

Status
Planning

Drawing Title
 Existing
 External Elevations

Date
 August '22

Size
 A3

Project No.
 1880A


Drawn
 CS

Rev
 -


Scale
 1:100

Drawing No.
 E-201

Checked

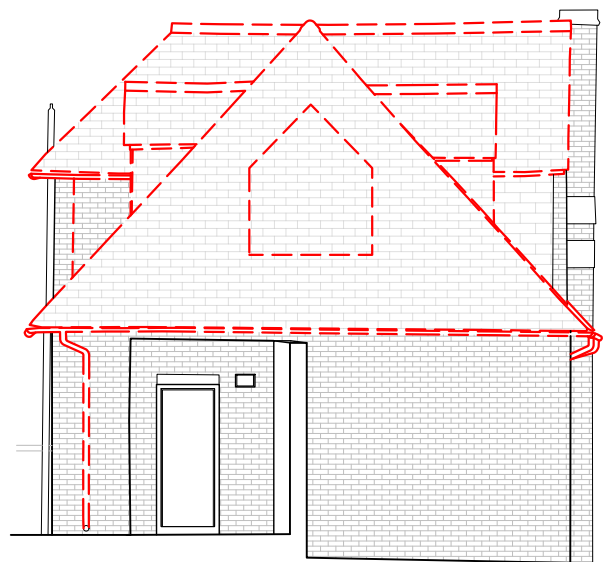


North Elevation
Existing

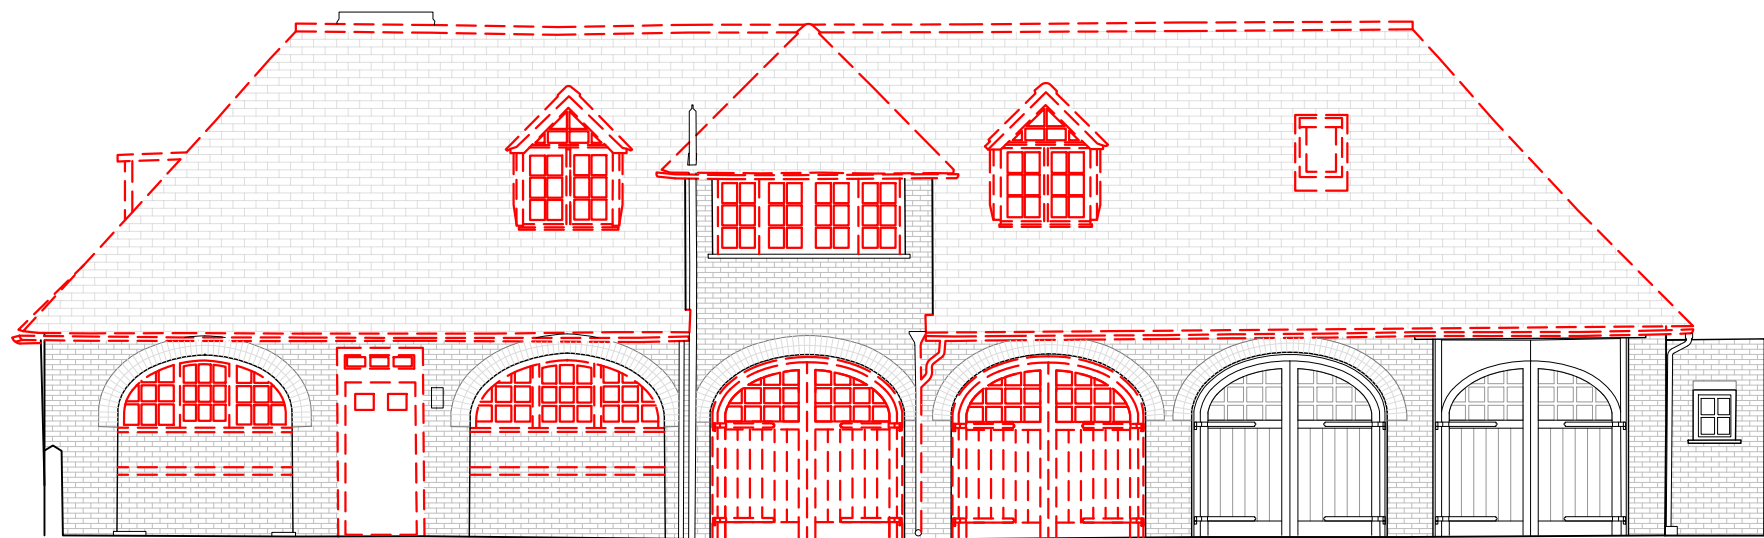


East Elevation
Existing

KEY
- - - Demolitions

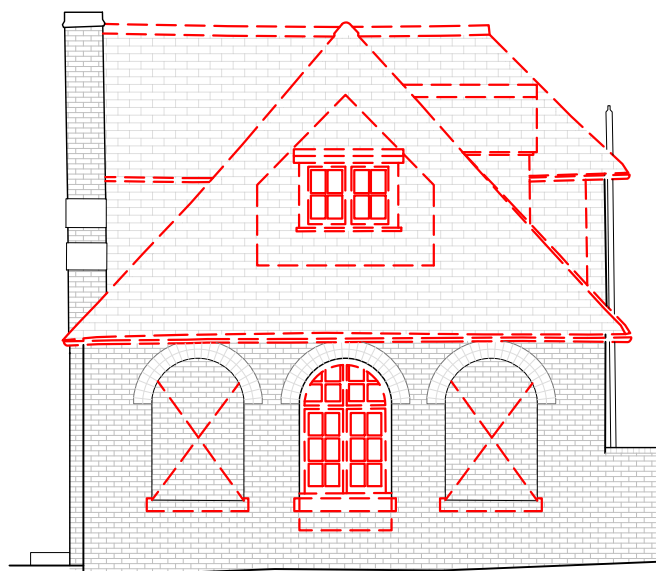

South Elevation
Existing

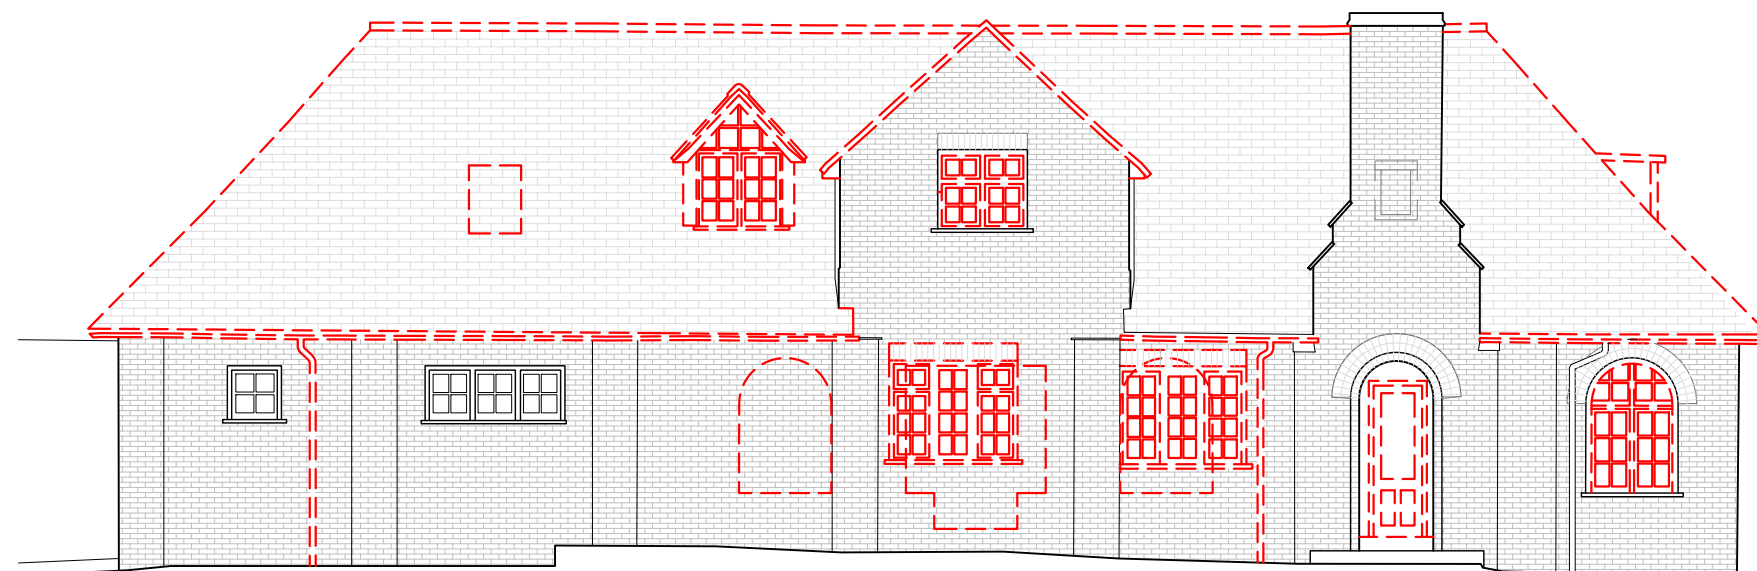

West Elevation
Existing

External Elevations
Existing



GRĀS

part of
Groves-Raines Architects Ltd.
Lamb's House
11 Waters Close
Edinburgh
EH6 6RB

+44 (0)131 467 7777
practice@gras.co
gras.co

Do not scale for construction purposes.
Contractors shall work to figured dimensions
only, verify all dimensions on site, and clarify
all discrepancies with the architect prior to
construction. Drawings to be read with all
relevant specifications and schedules.
Copyright reserved.

Project Title
Sowley House Cottage
Hampshire

Client
C. van der Vorm

Status
Planning

Drawing Title
**Existing
External Elevations
Demolitions**

Date
August '22

Size
A3

Project No.
1880A

Drawn
CS

Rev

-

Scale
1:100


Drawing No.

E-202

Checked



○ Revision notes
 Based on survey information from Survey Solutions, January 2022.

 

- KEY**
- - - Sowley House Cottage boundary
 - - - SHC Right of Access
 - - - Drainage

GRĀS

part of
 Groves-Raines Architects Ltd.
 Custom Lane
 1 Custom Wharf
 Edinburgh
 EH6 6AL

+44 (0)131 467 7777
 practice@gras.co
 gras.co

Do not scale for construction purposes.
 Contractors shall work to figured dimensions only.
 verify all dimensions on site, and clarify all
 discrepancies with the architect prior to
 construction. Drawings to be read with all relevant
 specifications and schedules. Copyright reserved.

Project Title
 Sowley House Cottage
 Hampshire

Client
 C. van der Vorm

Status
 Planning

Drawing Title
 Existing
 Site Plan
 & Drainage

Date
 August 2022

Size
 A3

Project No.
 1880A

Drawn
 CS

Rev

Scale
 1:200

Drawing No.
 P-003

Checked