


First Floor
Proposed



Ground Floor
Proposed

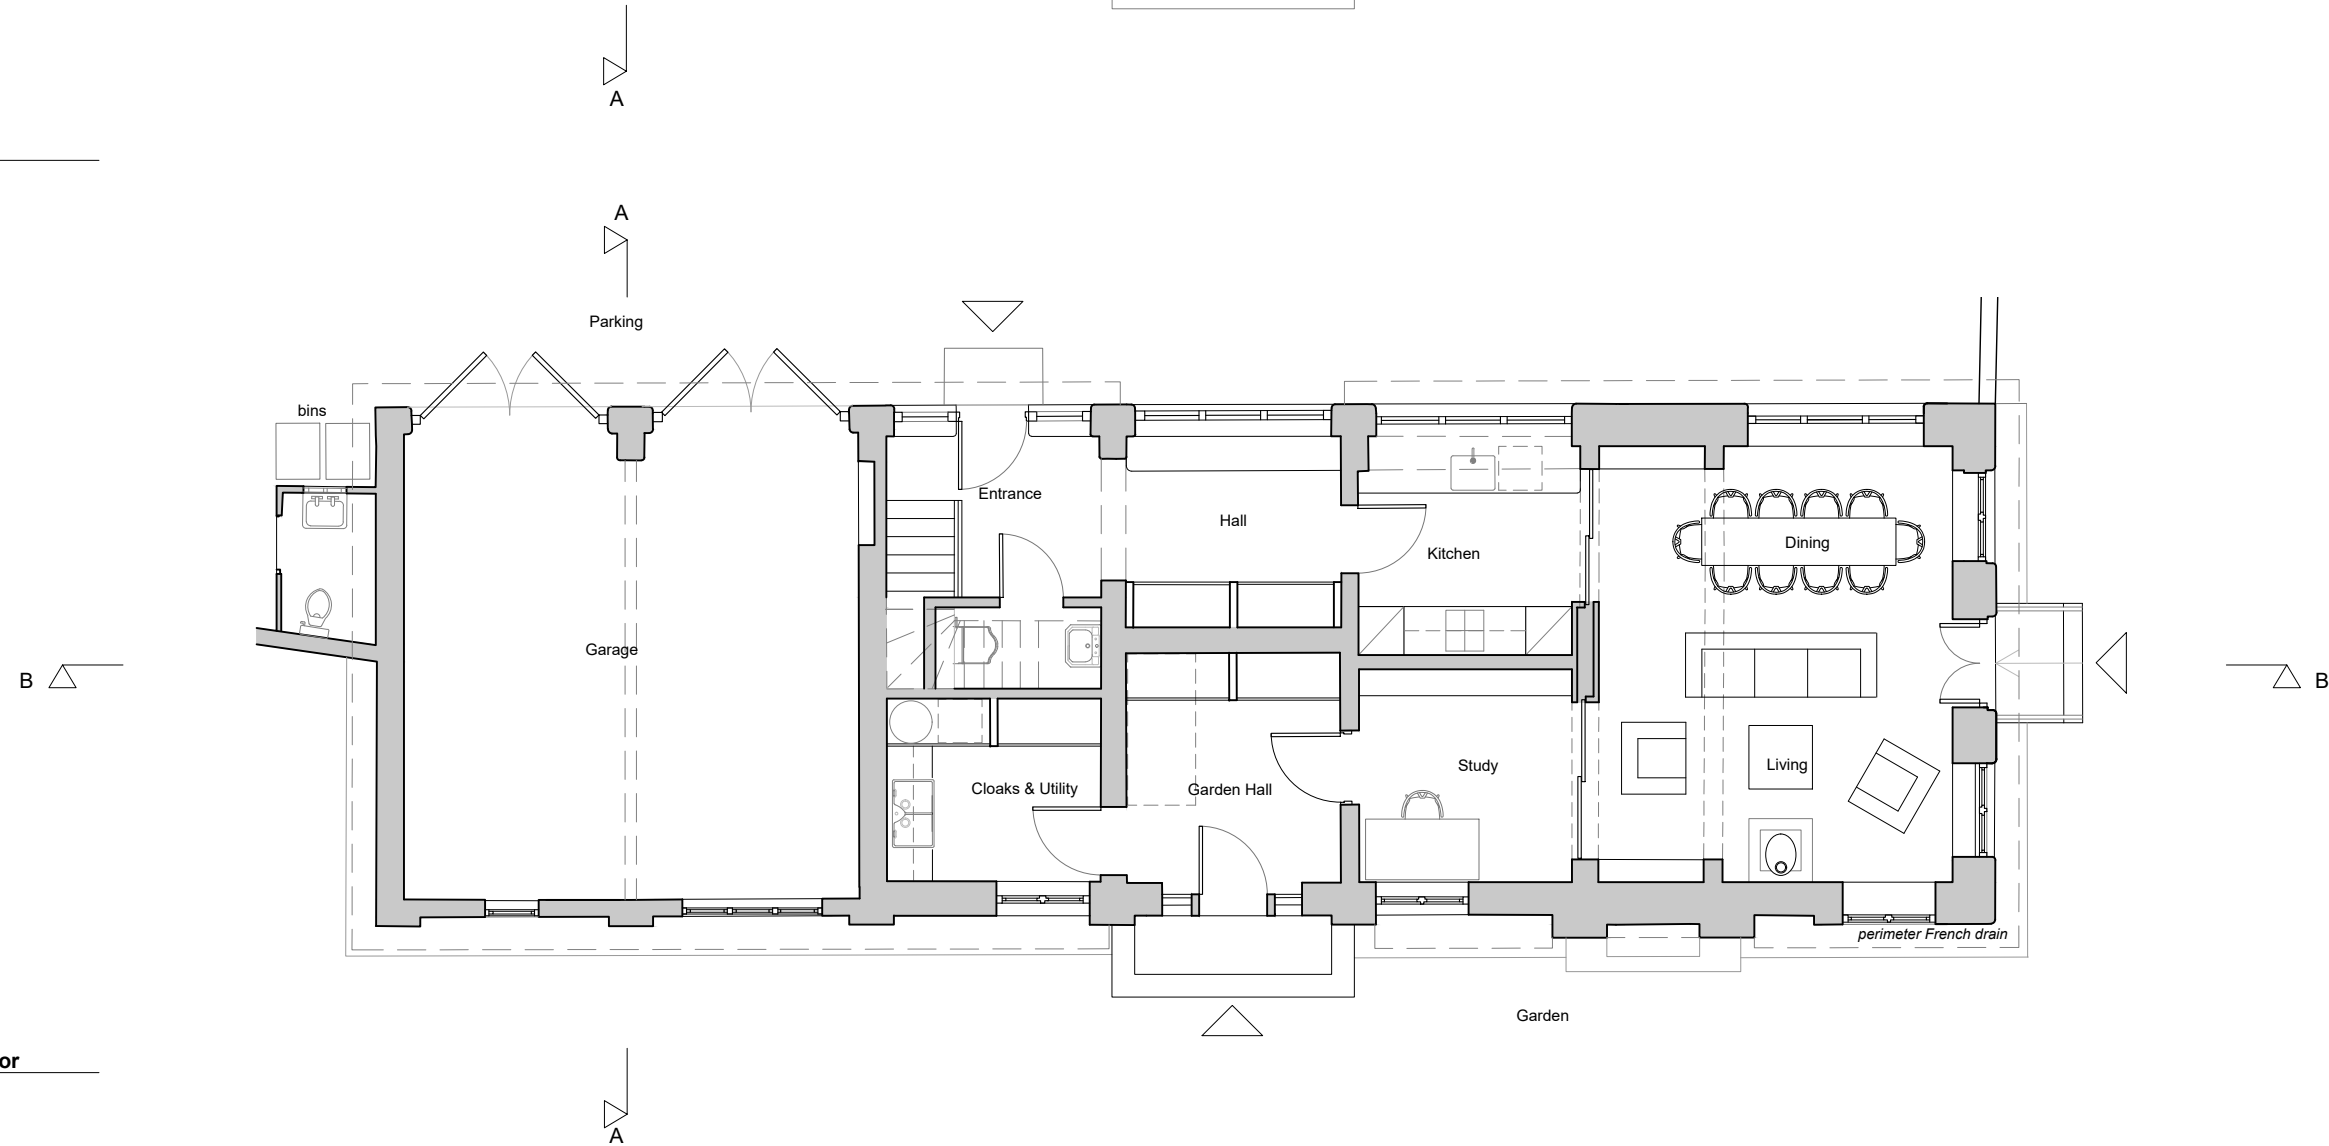

GRĀS

part of
Groves-Raines Architects Ltd.
Custom Lane
1 Custom Wharf
Edinburgh
EH6 6AL

+44 (0)131 467 7777
practice@gras.co
gras.co


Do not scale for construction purposes. Contractors shall work to figured dimensions only, verify all dimensions on site, and clarify all discrepancies with the architect prior to construction. Drawings to be read with all relevant specifications and schedules. Copyright reserved.

Project Title
Sowley House Cottage
Hampshire


Client
C. van der Vorm

Status
Planning
Drawing Title
Proposed
Ground & First Floor Plans

Date	August '22	Rev	-
Size	A3	Scale	1:100 @A3
Project No.	1880A	Drawing No.	P-101
Drawn	CS	Checked	

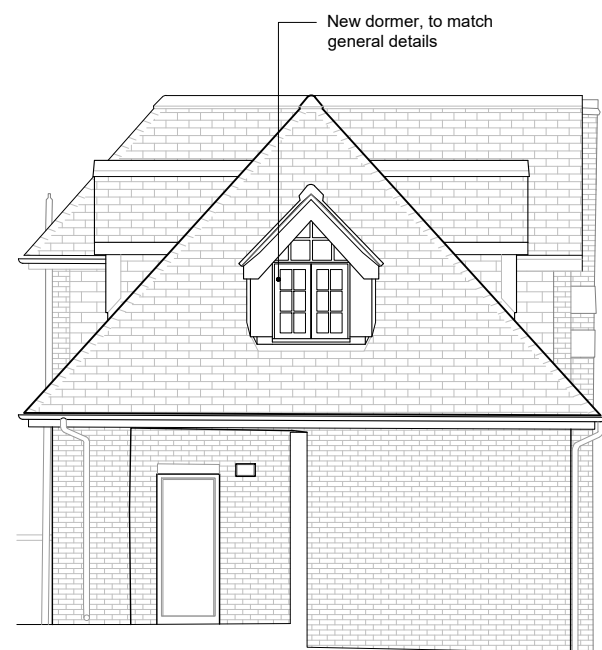


North Elevation
Proposed

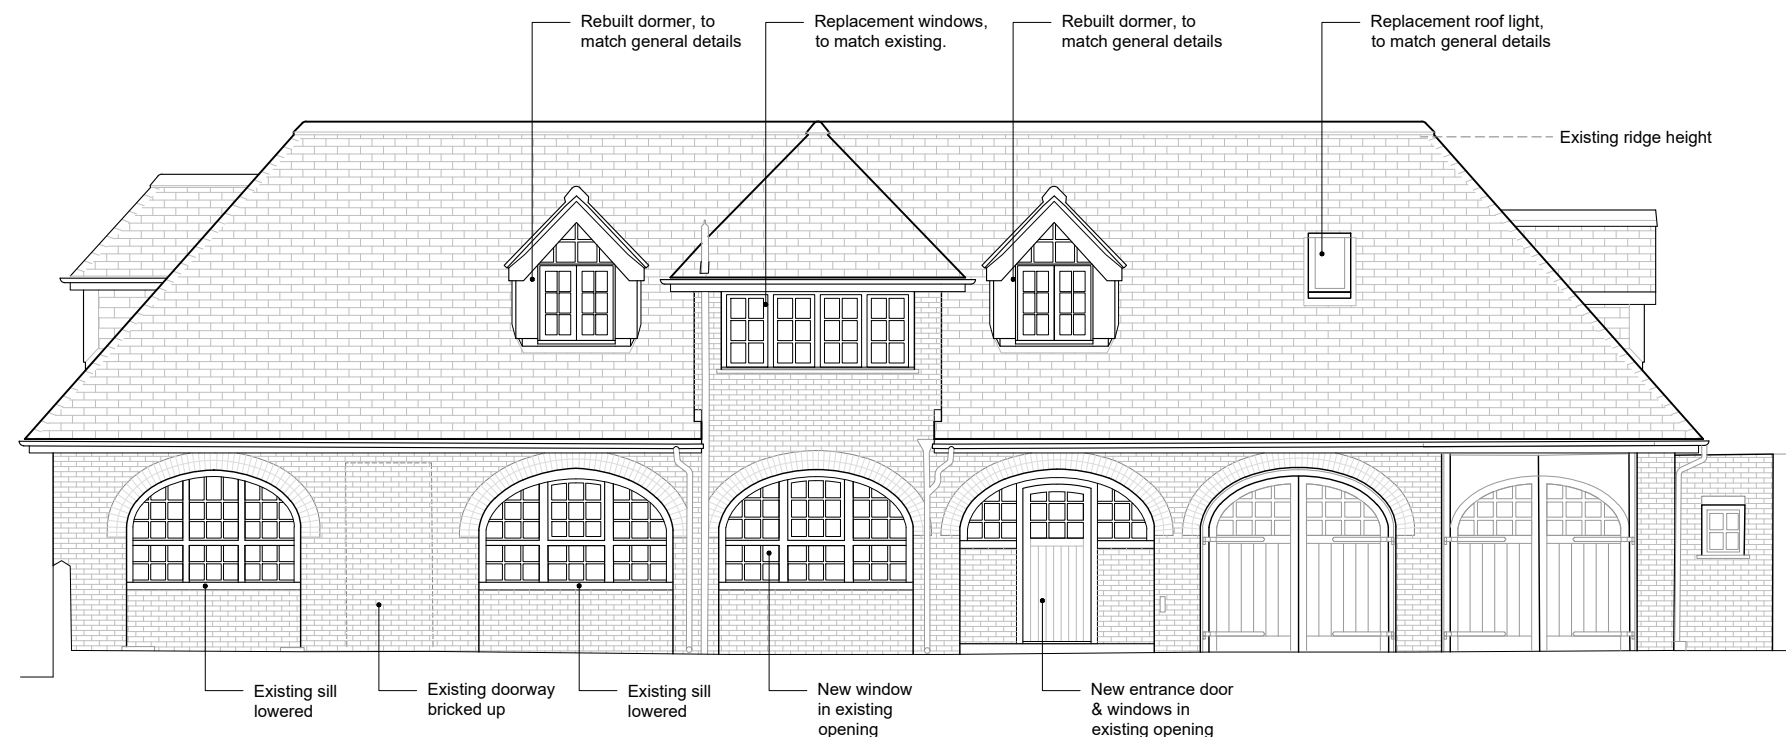

East Elevation
Proposed




South Elevation
Proposed

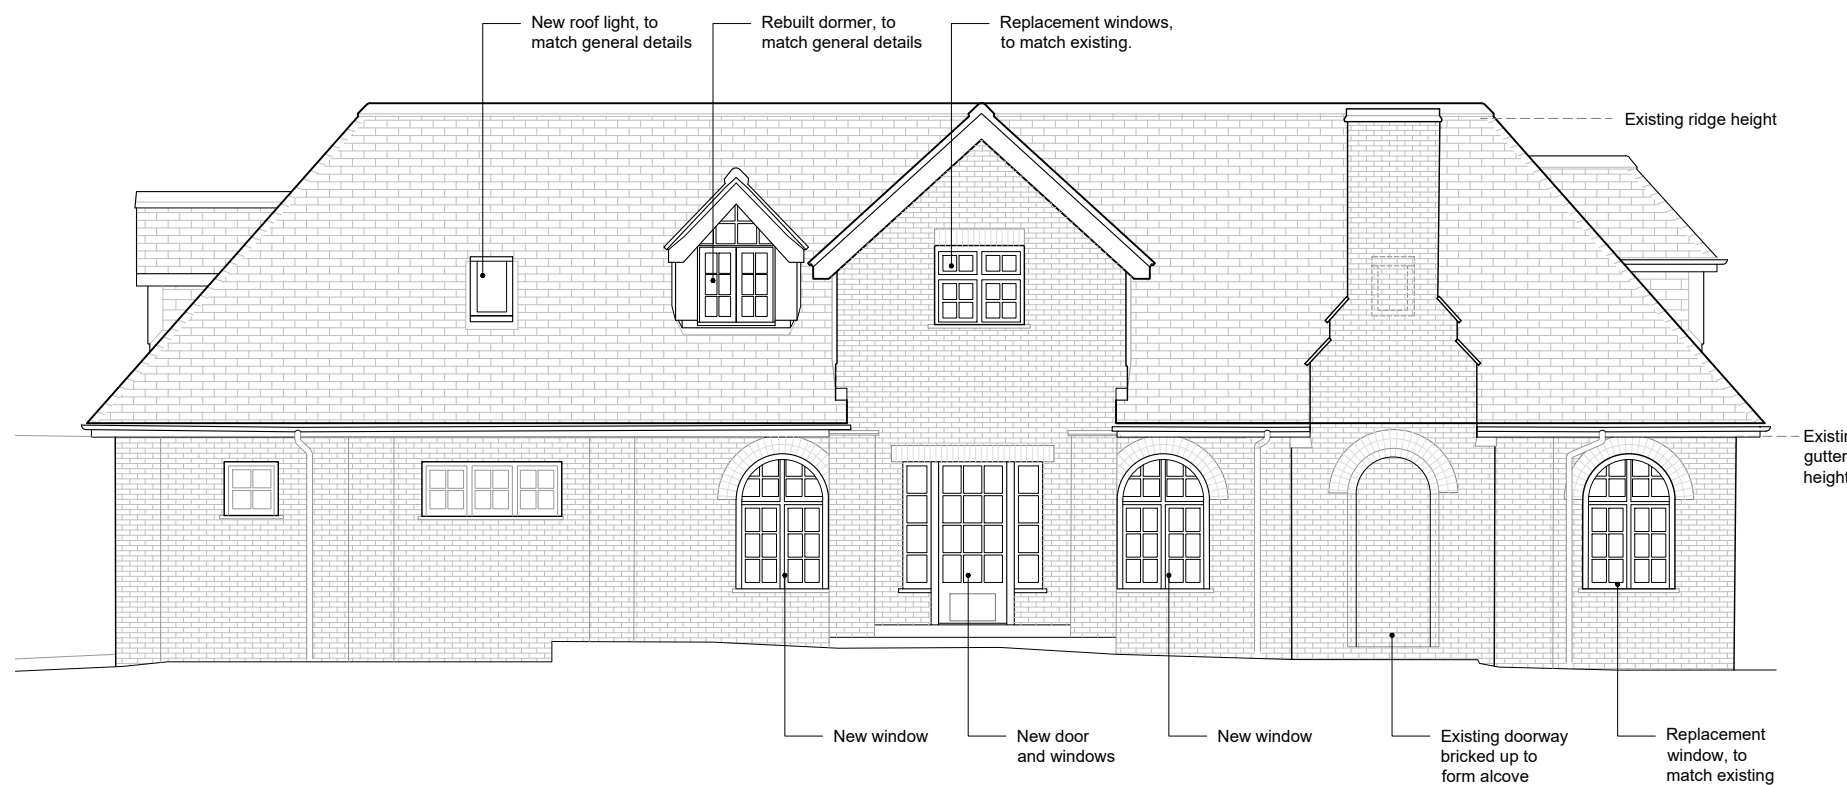

West Elevation
Proposed

External Elevations
Proposed

1:100

 

GRĀS

part of
Groves-Raines Architects Ltd.
Custom Lane
1 Custom Wharf
Edinburgh
EH6 6AL

+44 (0)131 467 7777
practice@gras.co
gras.co

Do not scale for construction purposes. Contractors shall work to figured dimensions only, verify all dimensions on site, and clarify all discrepancies with the architect prior to construction. Drawings to be read with all relevant specifications and schedules. Copyright reserved.

Project Title
Sowley House Cottage
Hampshire

Client
C. van der Vorm

Status
Planning

Drawing Title
Proposed
External Elevations

Date
August '22

Size
A3

Project No.
1880A

Drawn
CS


Rev

-


Scale
1:100

Drawing No.
P-201

Checked

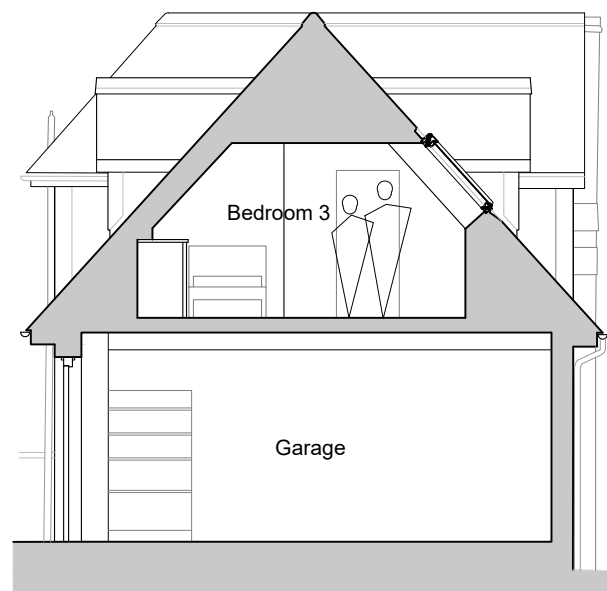

Short Section (A)
Proposed

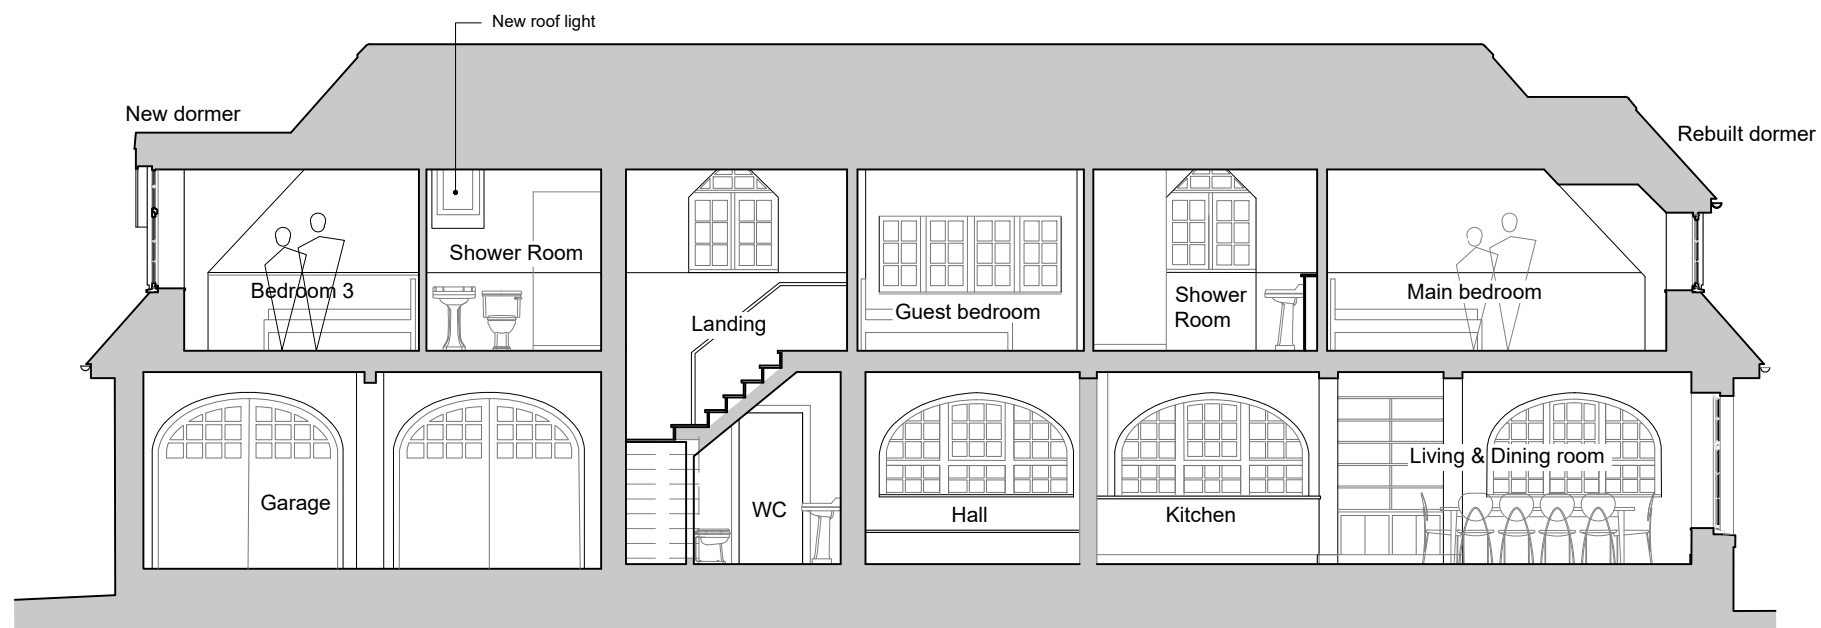

Long Section (B)
Proposed

GRĀS

part of
Groves-Raines Architects Ltd.
Custom Lane
1 Custom Wharf
Edinburgh
EH6 6AL

+44 (0)131 467 7777
practice@gras.co
gras.co

Do not scale for construction purposes.
Contractors shall work to figured dimensions only, verify all dimensions on site, and clarify all discrepancies with the architect prior to construction. Drawings to be read with all relevant specifications and schedules. Copyright reserved.

Project Title
Sowley House Cottage
Hampshire

Client
C. van der Vorm

Status
Planning

Drawing Title
Proposed Sections

Date
August '22

Size
A3

Project No.
1880A

Drawn
CS

Rev

-

Scale
1:100 @A3

Drawing No.
P-301

Checked

Sections
Proposed

1:100

