


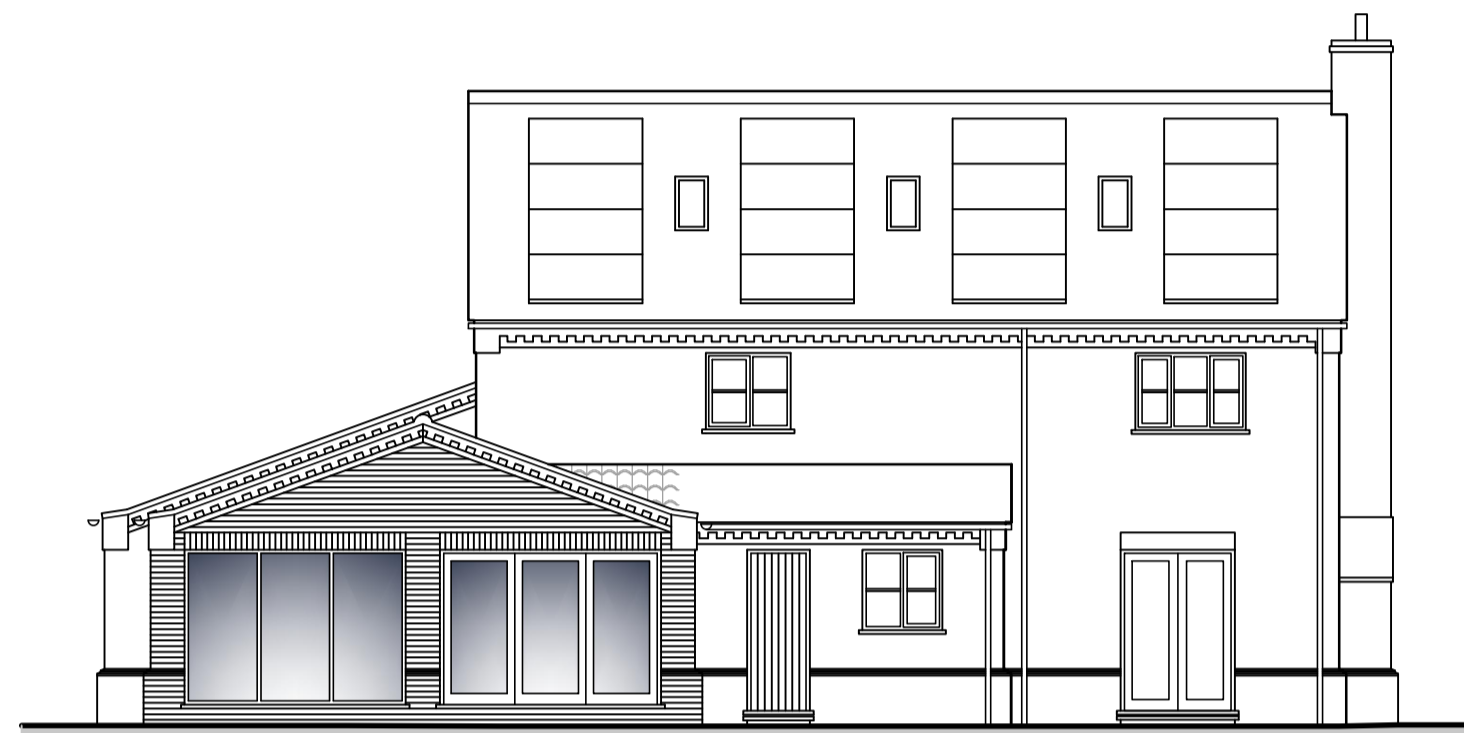

North-East Elevation 1:100




North-West Elevation




South-West Elevation




South-East Elevation

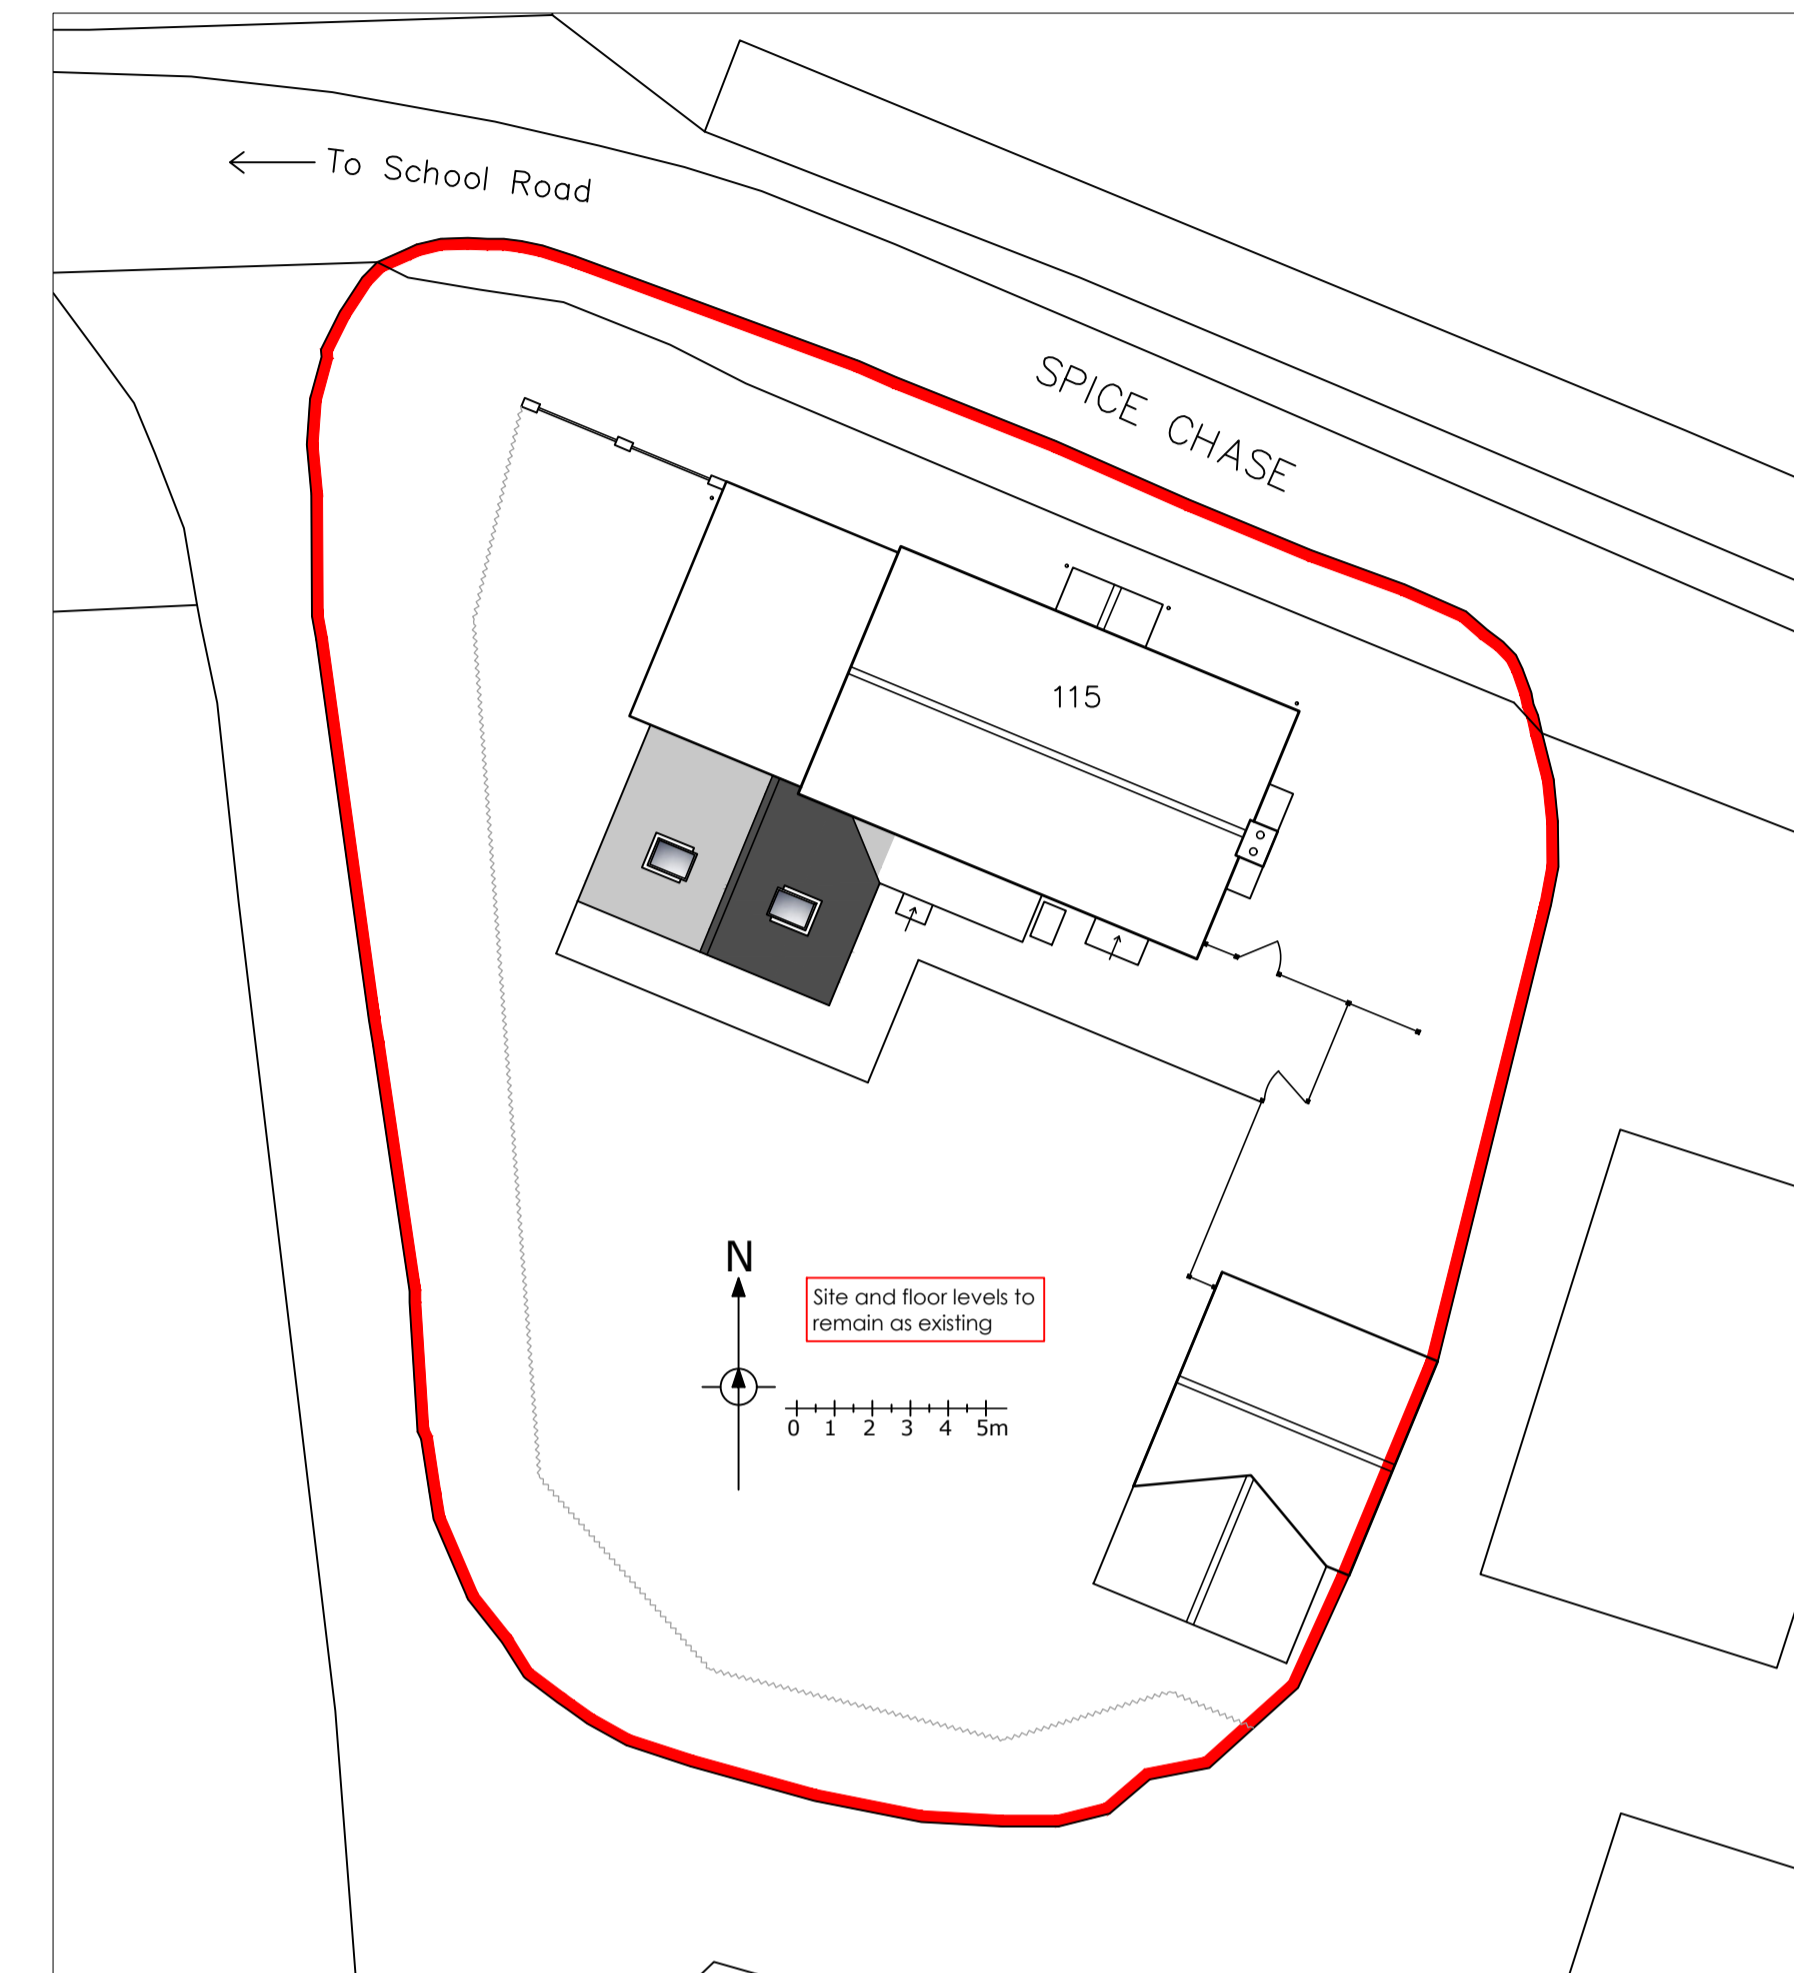

Site Plan 1:200

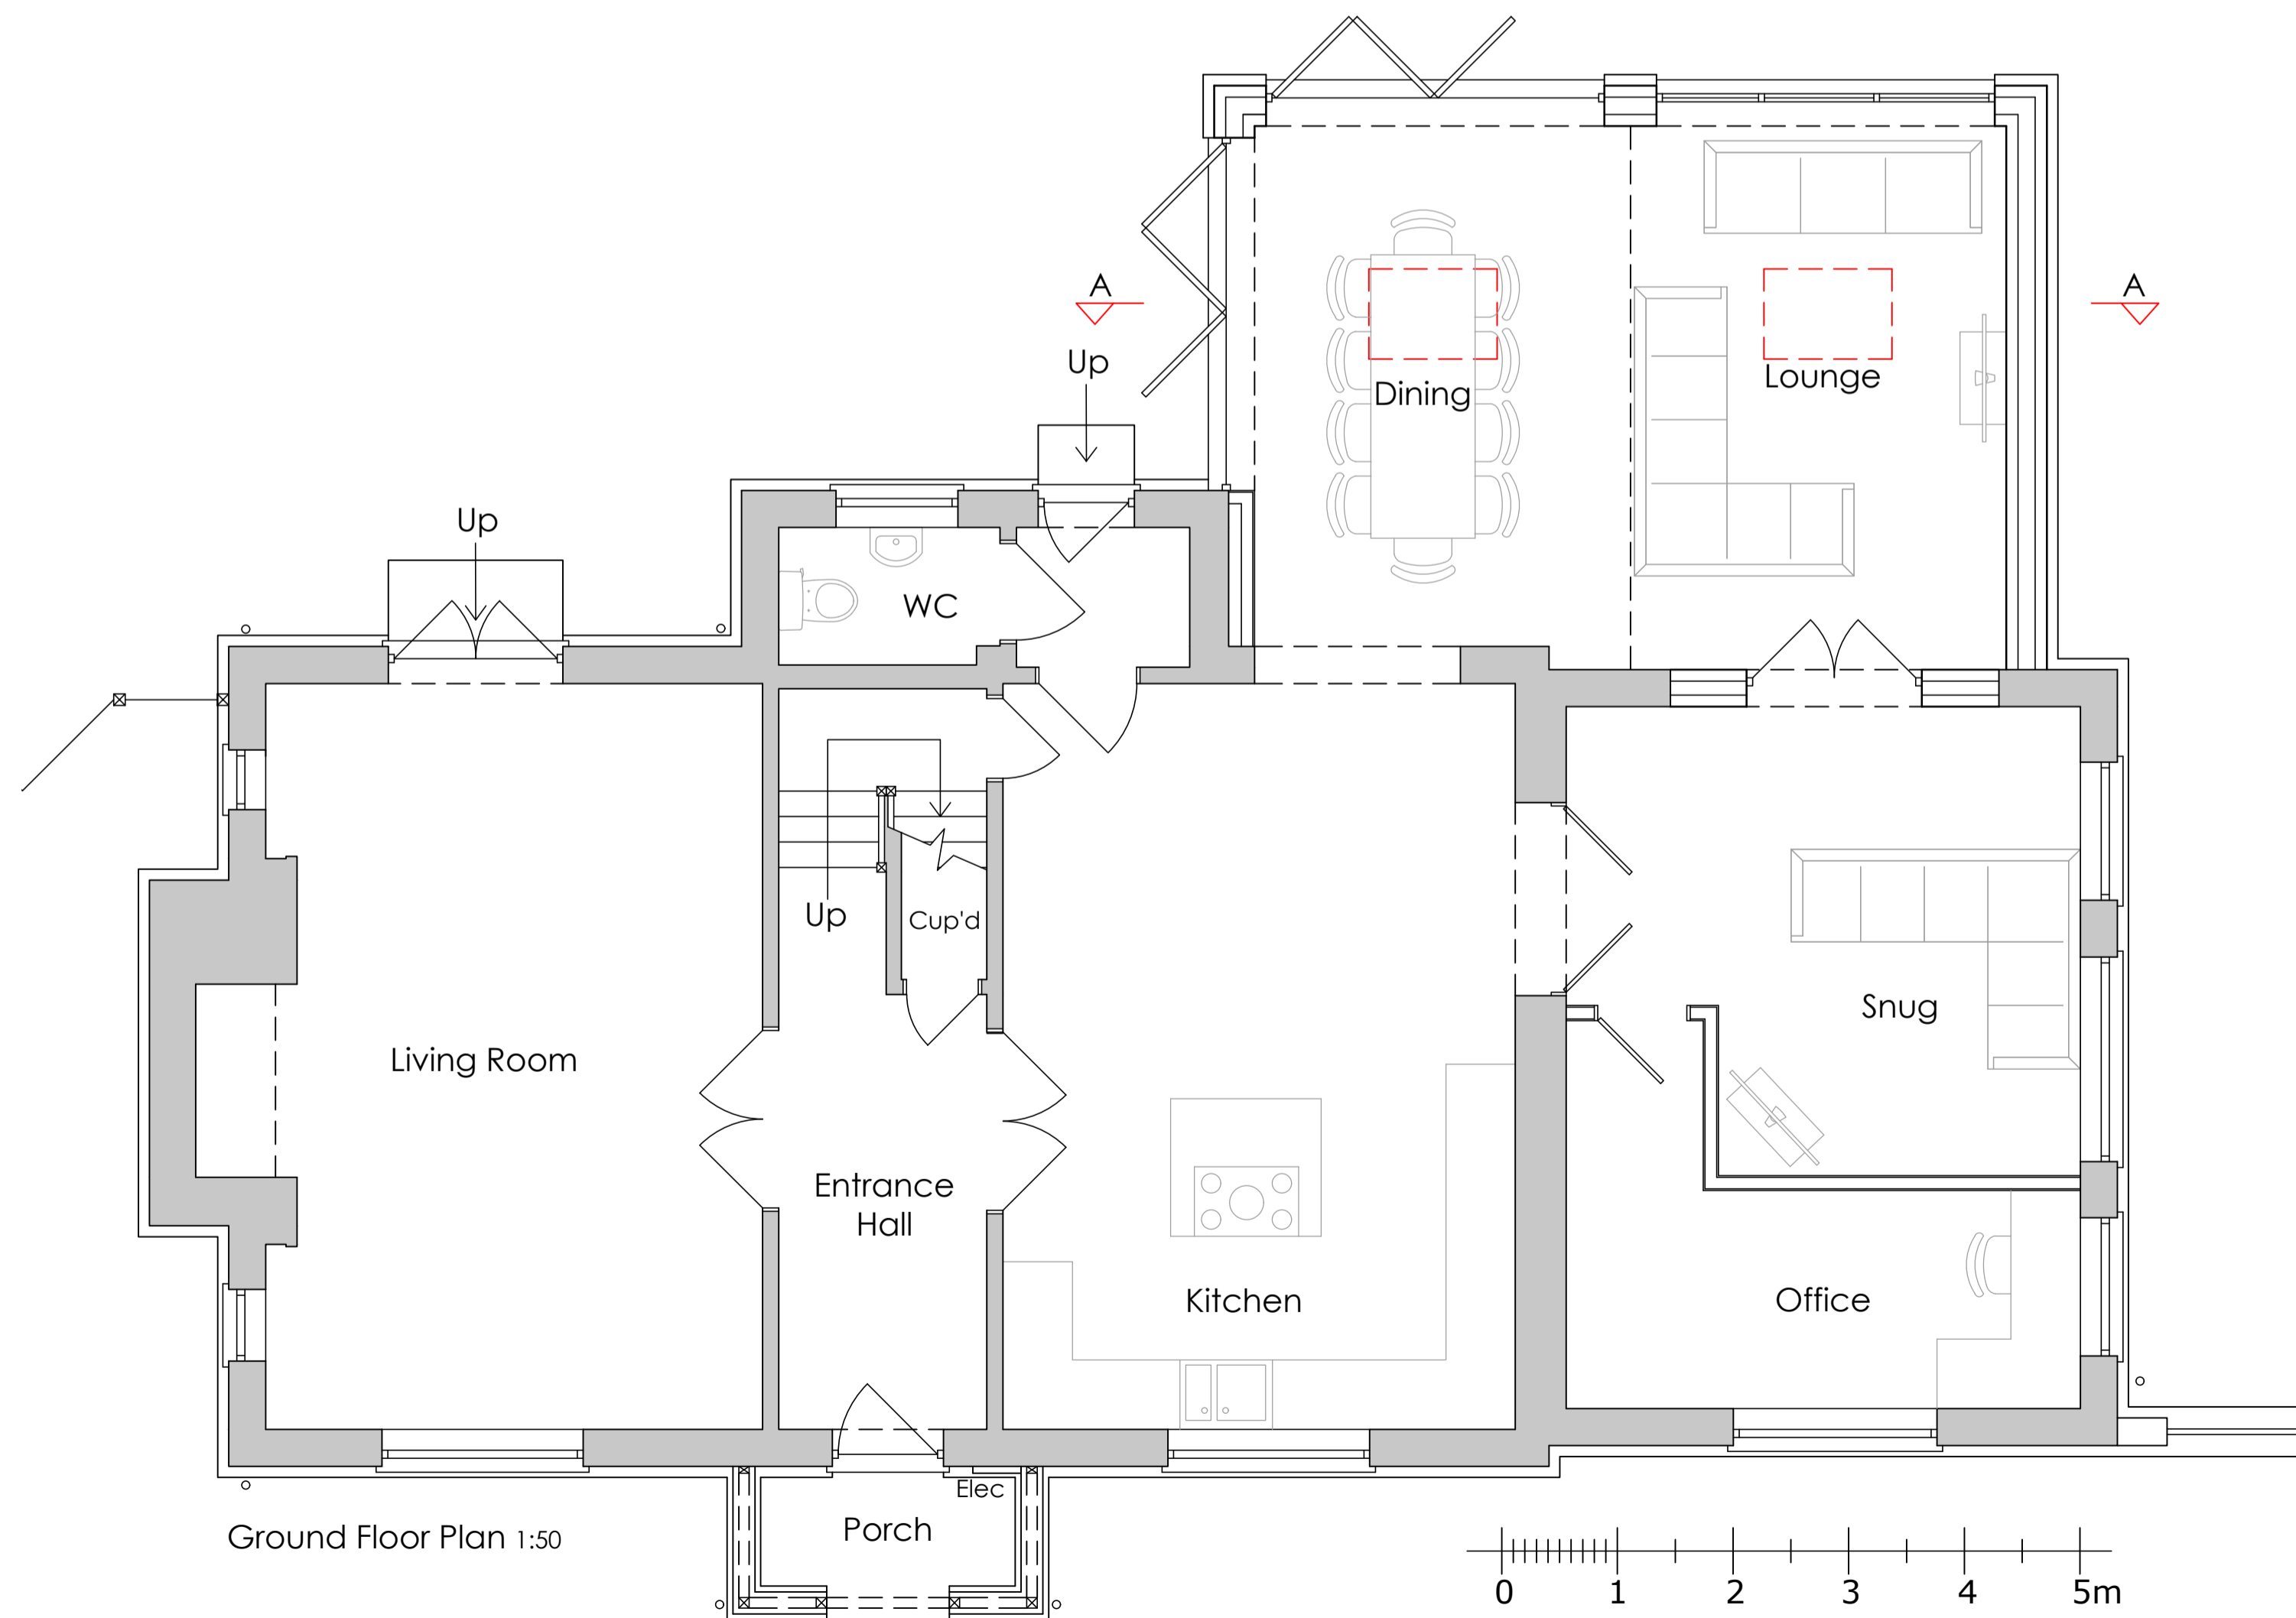


Ground Floor Plan 1:50

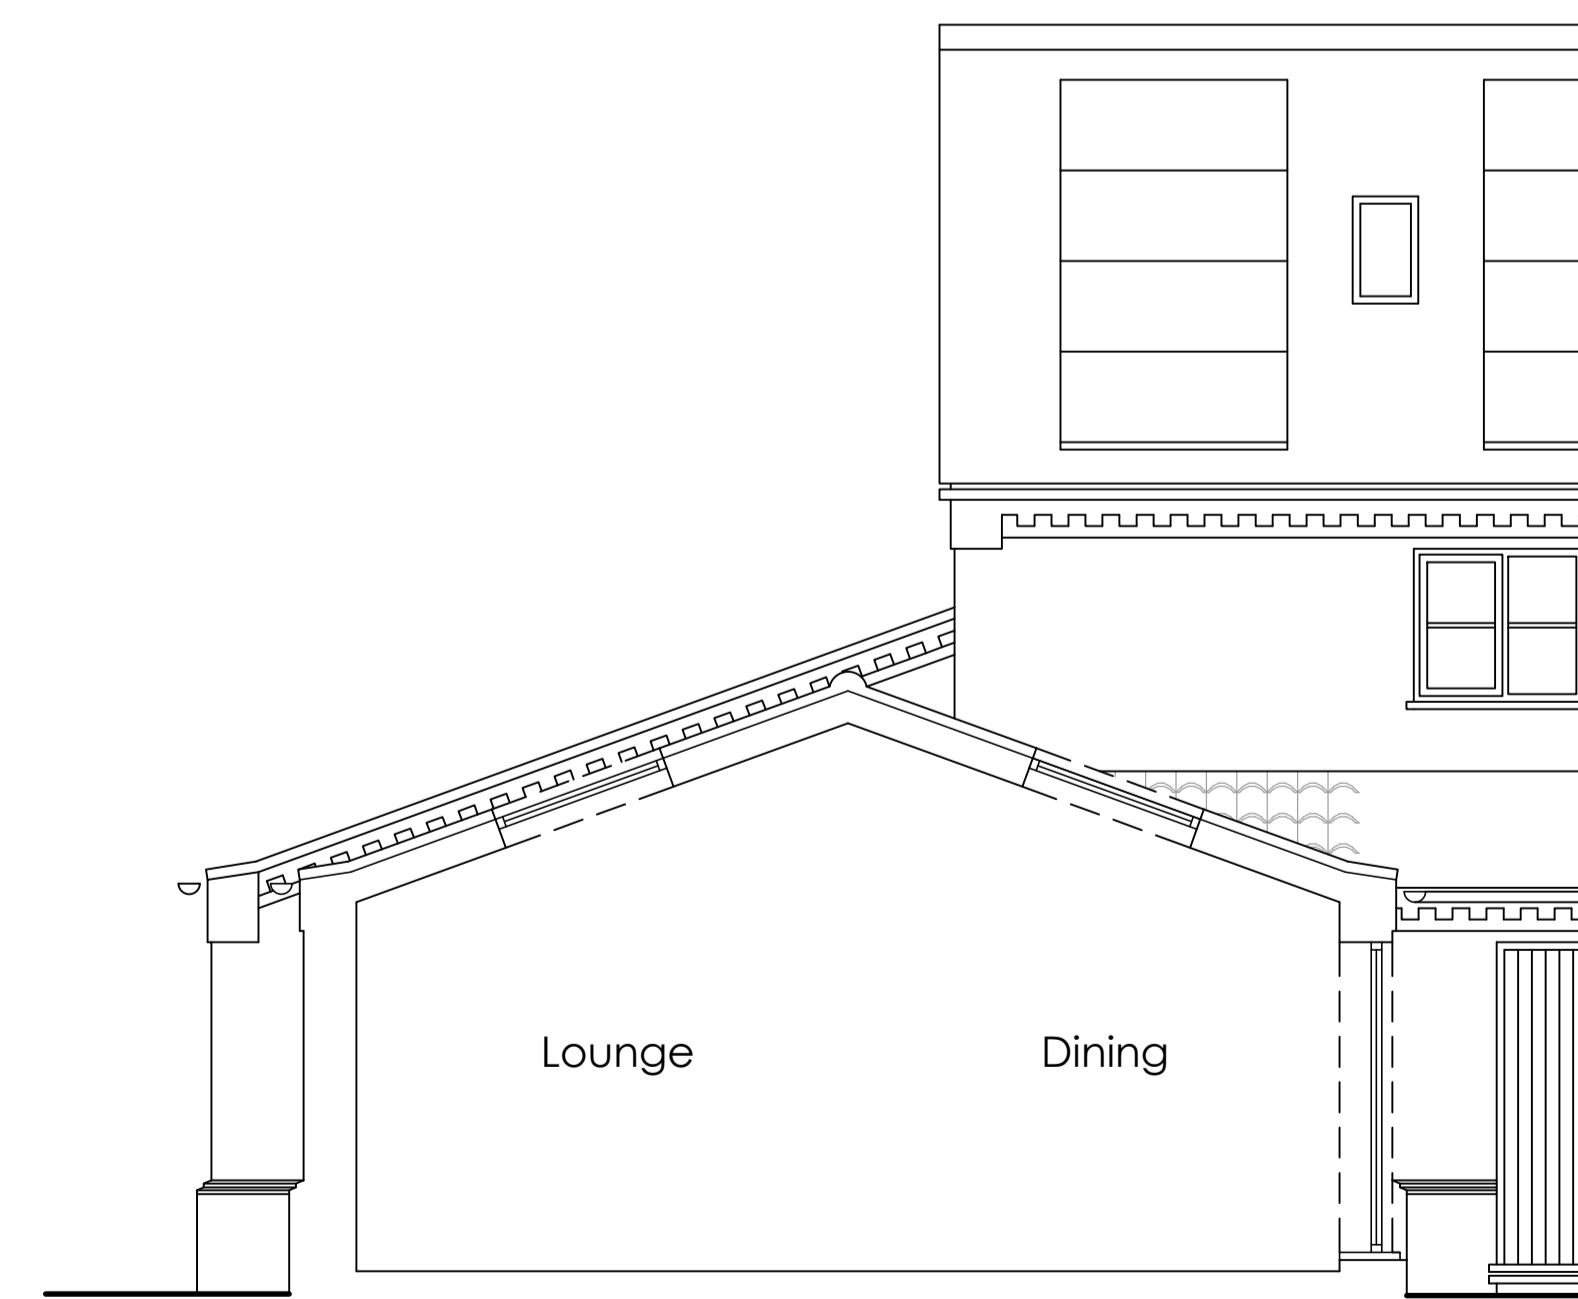

Section A-A 1:50

Materials to be:

- Brickwork to match existing
- Tiles to match existing
- Painted Timber joinery
- Black UPVC rainwater goods

Date:	Revision:	Description:
 VERTEX ARCHITECTURE		
<small>Info@vertexarchitecture.co.uk www.vertexarchitecture.co.uk 2 - 3 Northgate Precinct, Hunstanton, Norfolk PE36 6EA Tel: 01485 532286 St. Georges Works, 51 Colegate, Norwich, Norfolk NR3 1DD Tel: 01603 574466</small>		
Project: 115 Spice Chase, Tilney St Lawrence Kings Lynn, PE34 4RD		
Subject: Extension & Alteration to Dwelling Proposed Plan, Elevations, Section & Site		
Date: August 2022	Scale: 1:50, 1:100, 1:200 @ A1	
Project No.: 22114	Drawing No.: 02	Revision: A