





Proposed Front Elevation 1-100

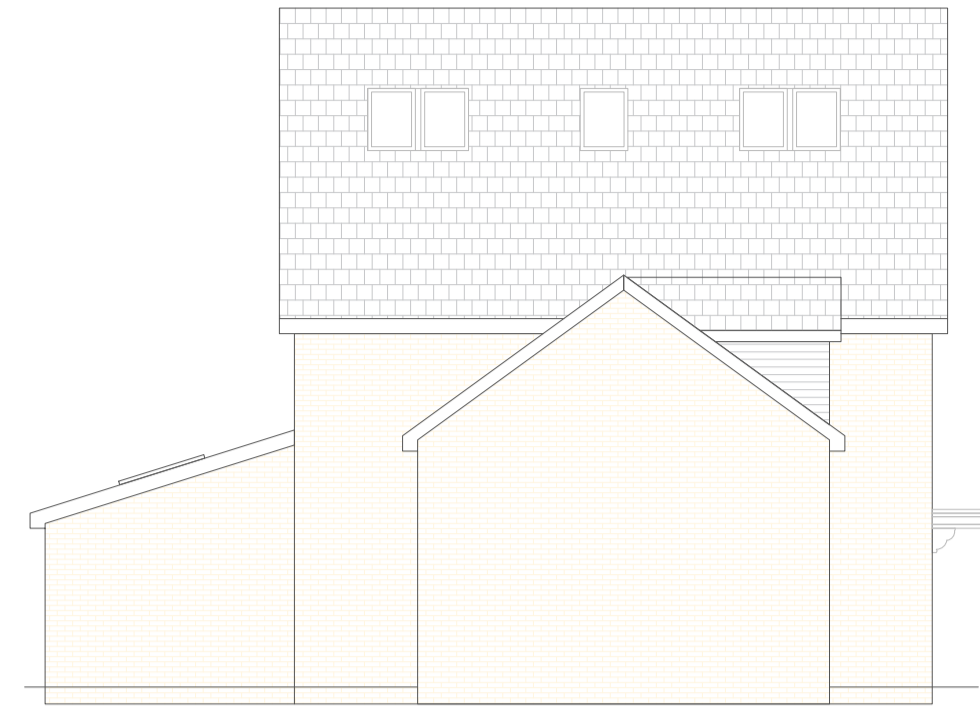


Proposed Rear Elevation 1-100





Proposed Side Elevation 1-100

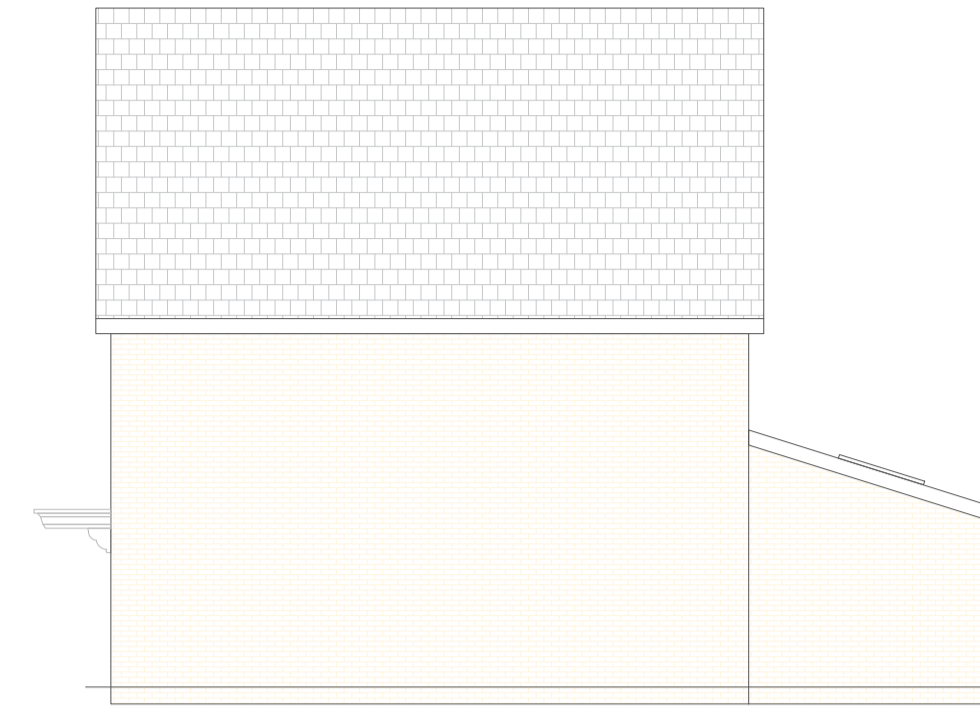


Proposed Side Elevation 1-100

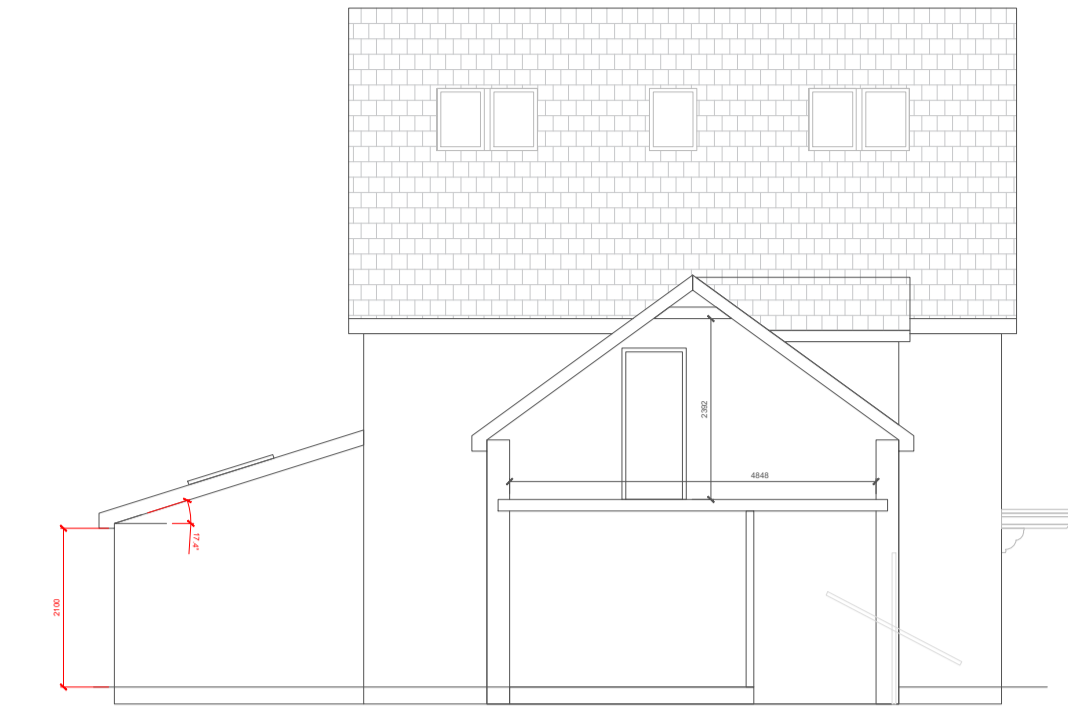



Proposed Section Elevation 1-100

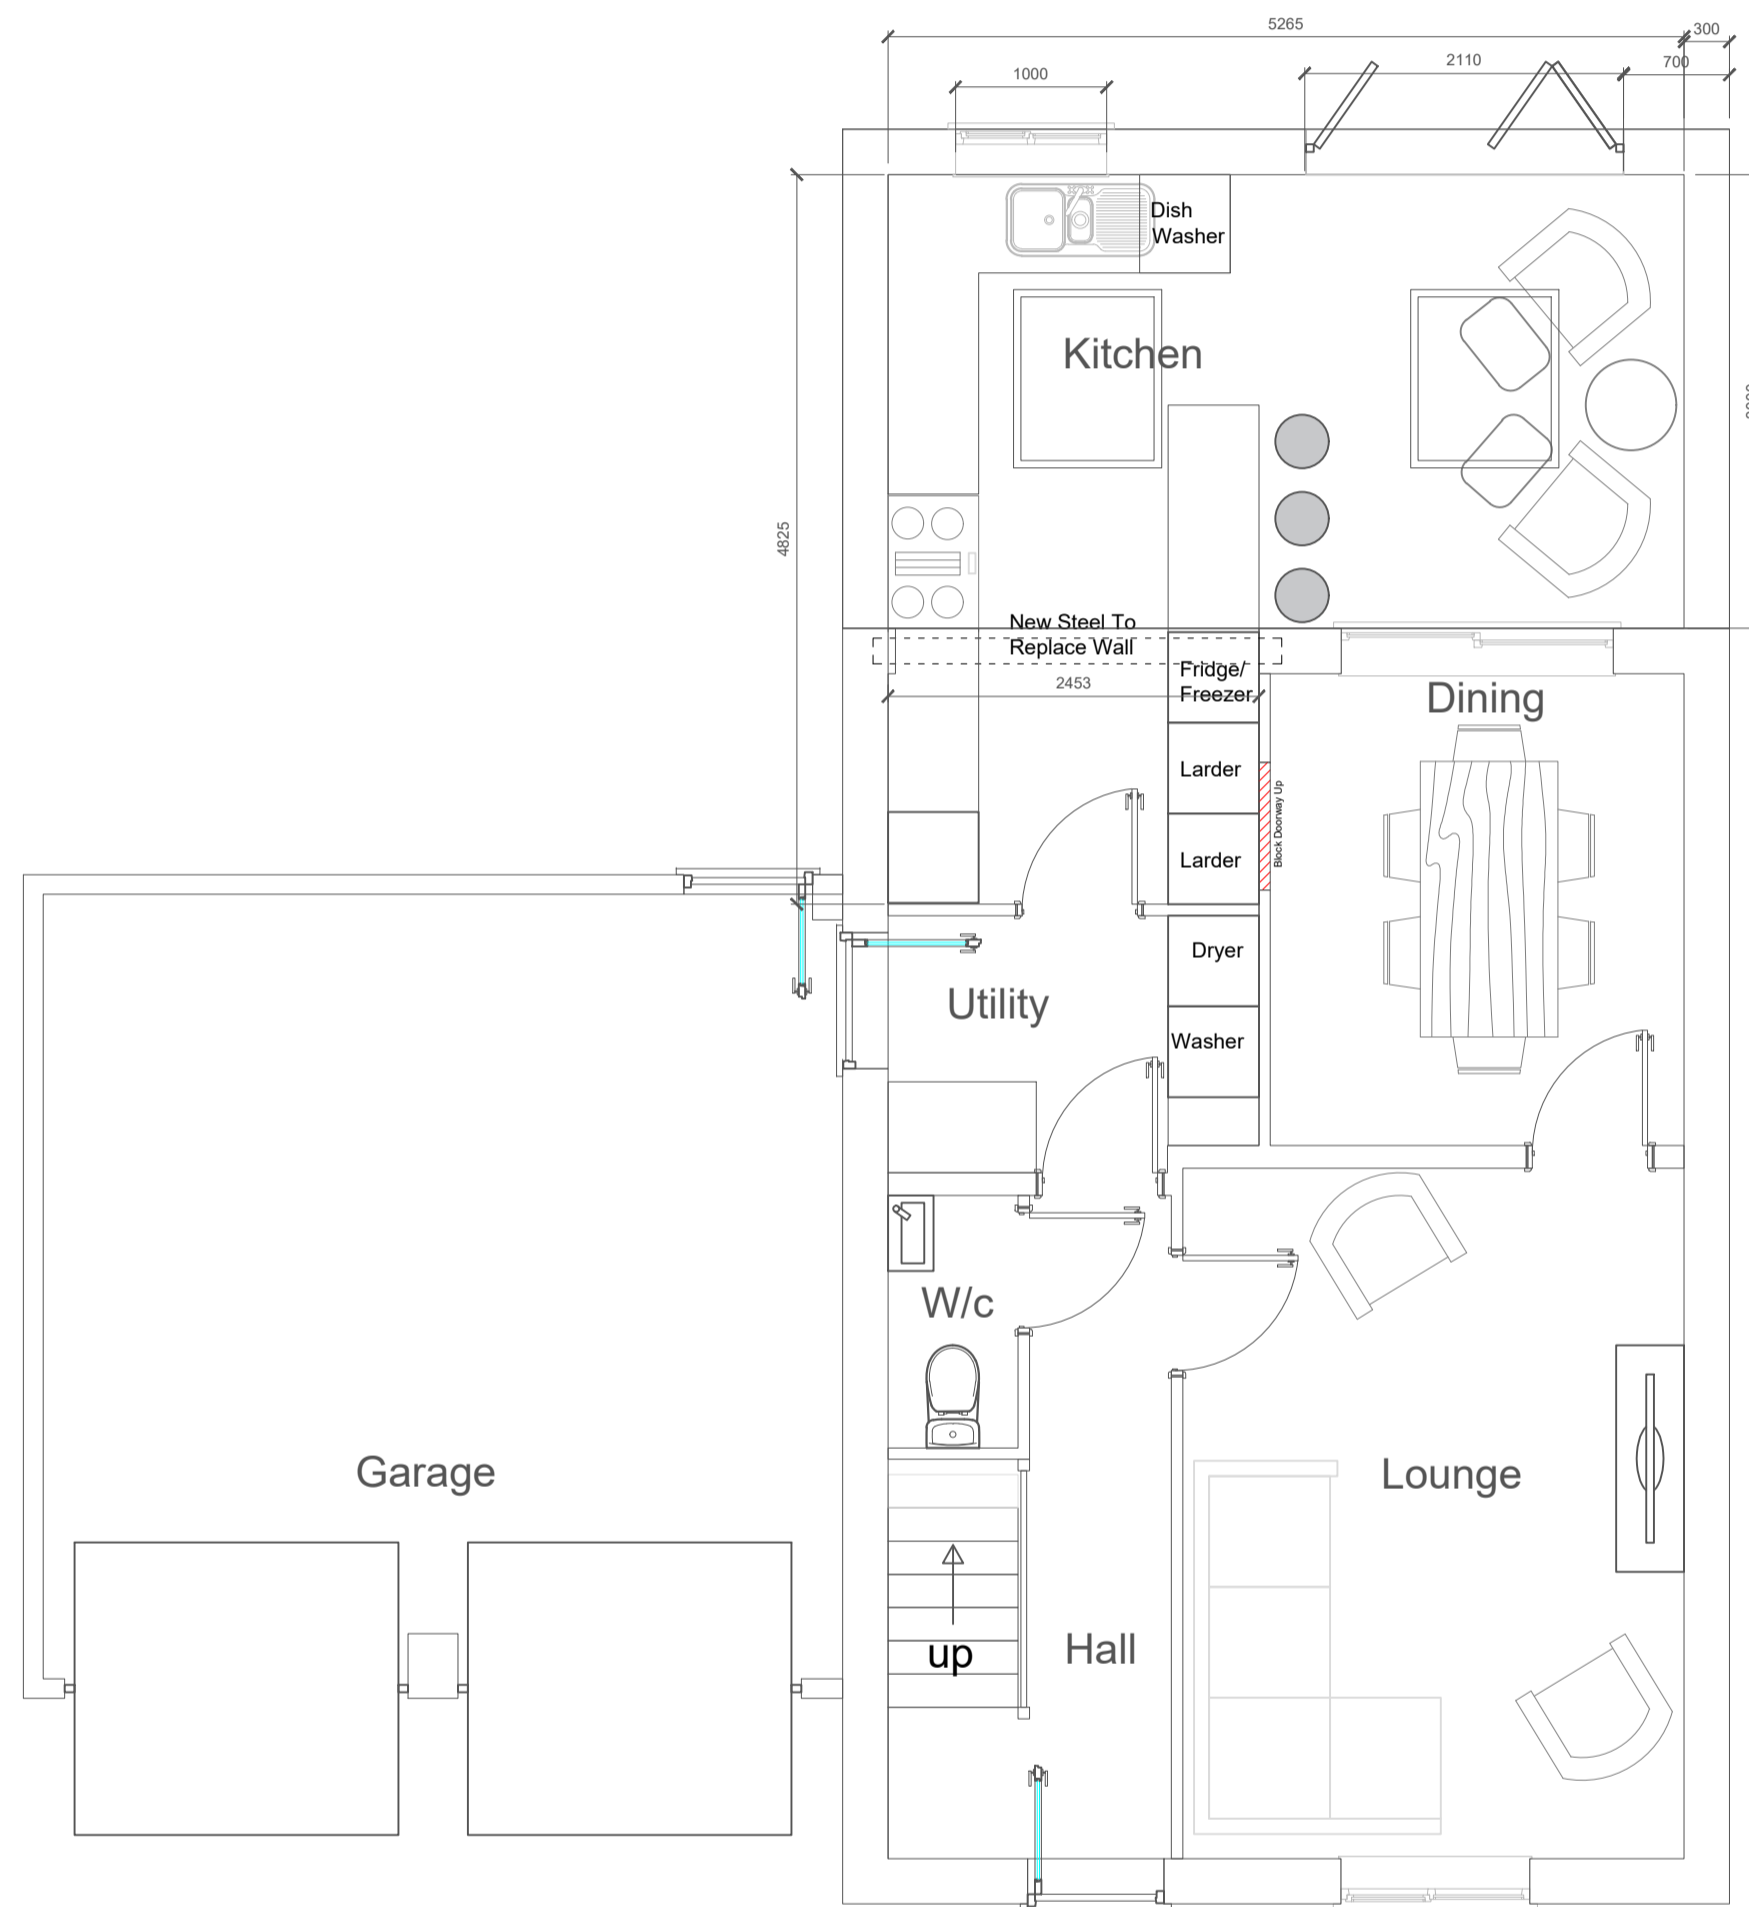 


Proposed Ground Floor Layout 1-50

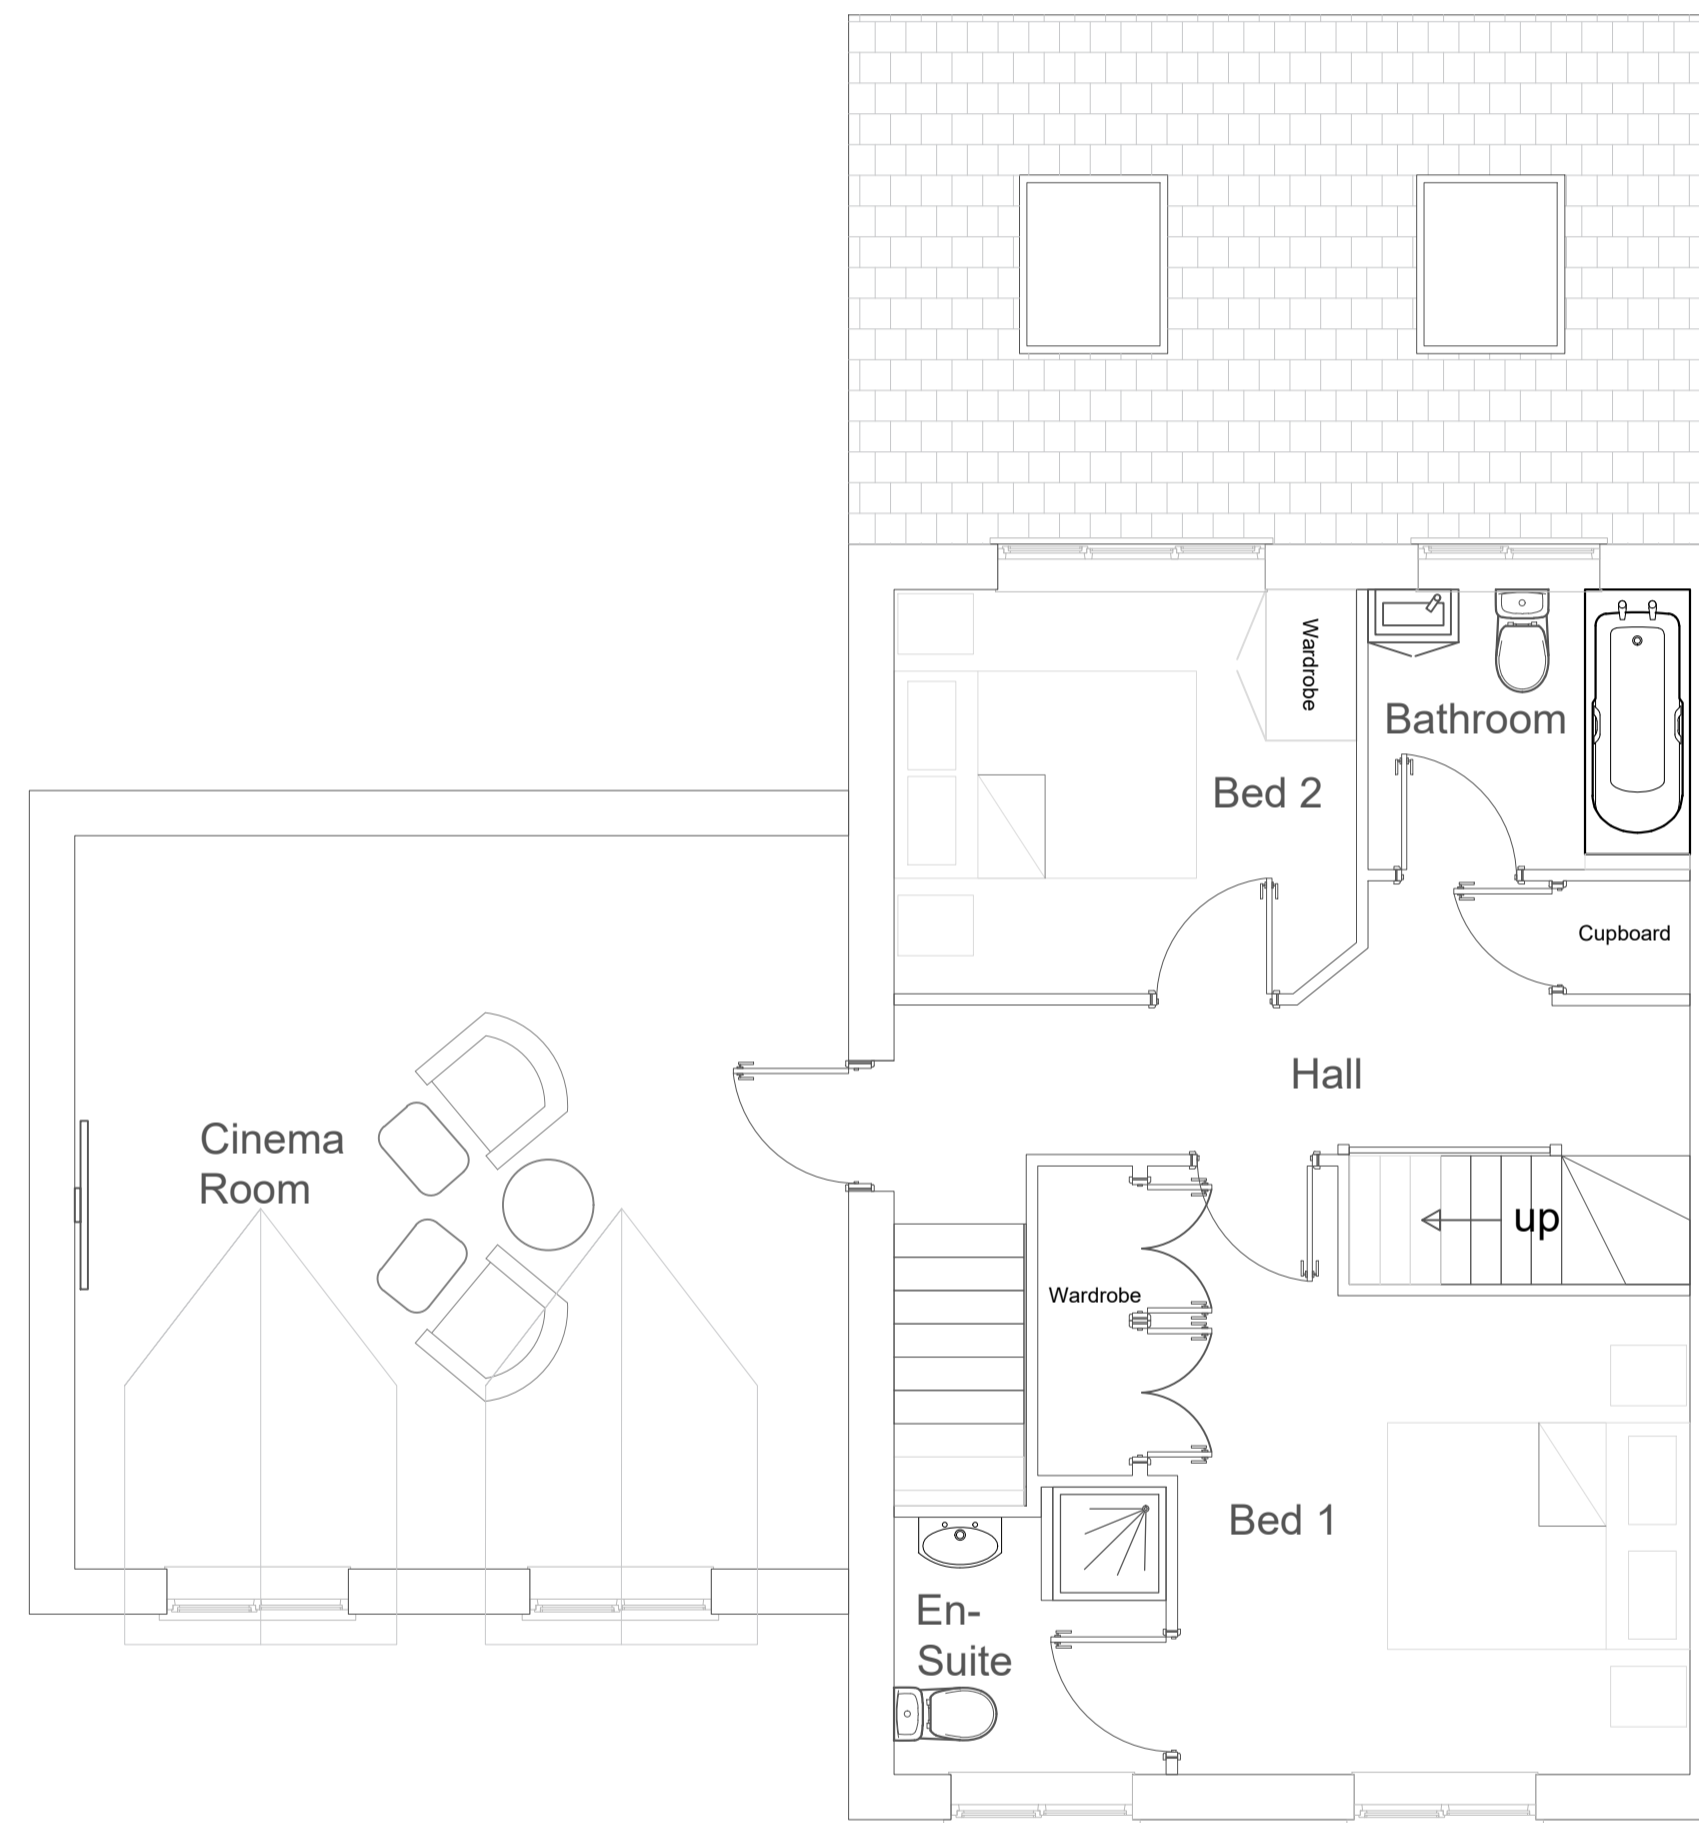


Proposed First Floor Layout 1-50

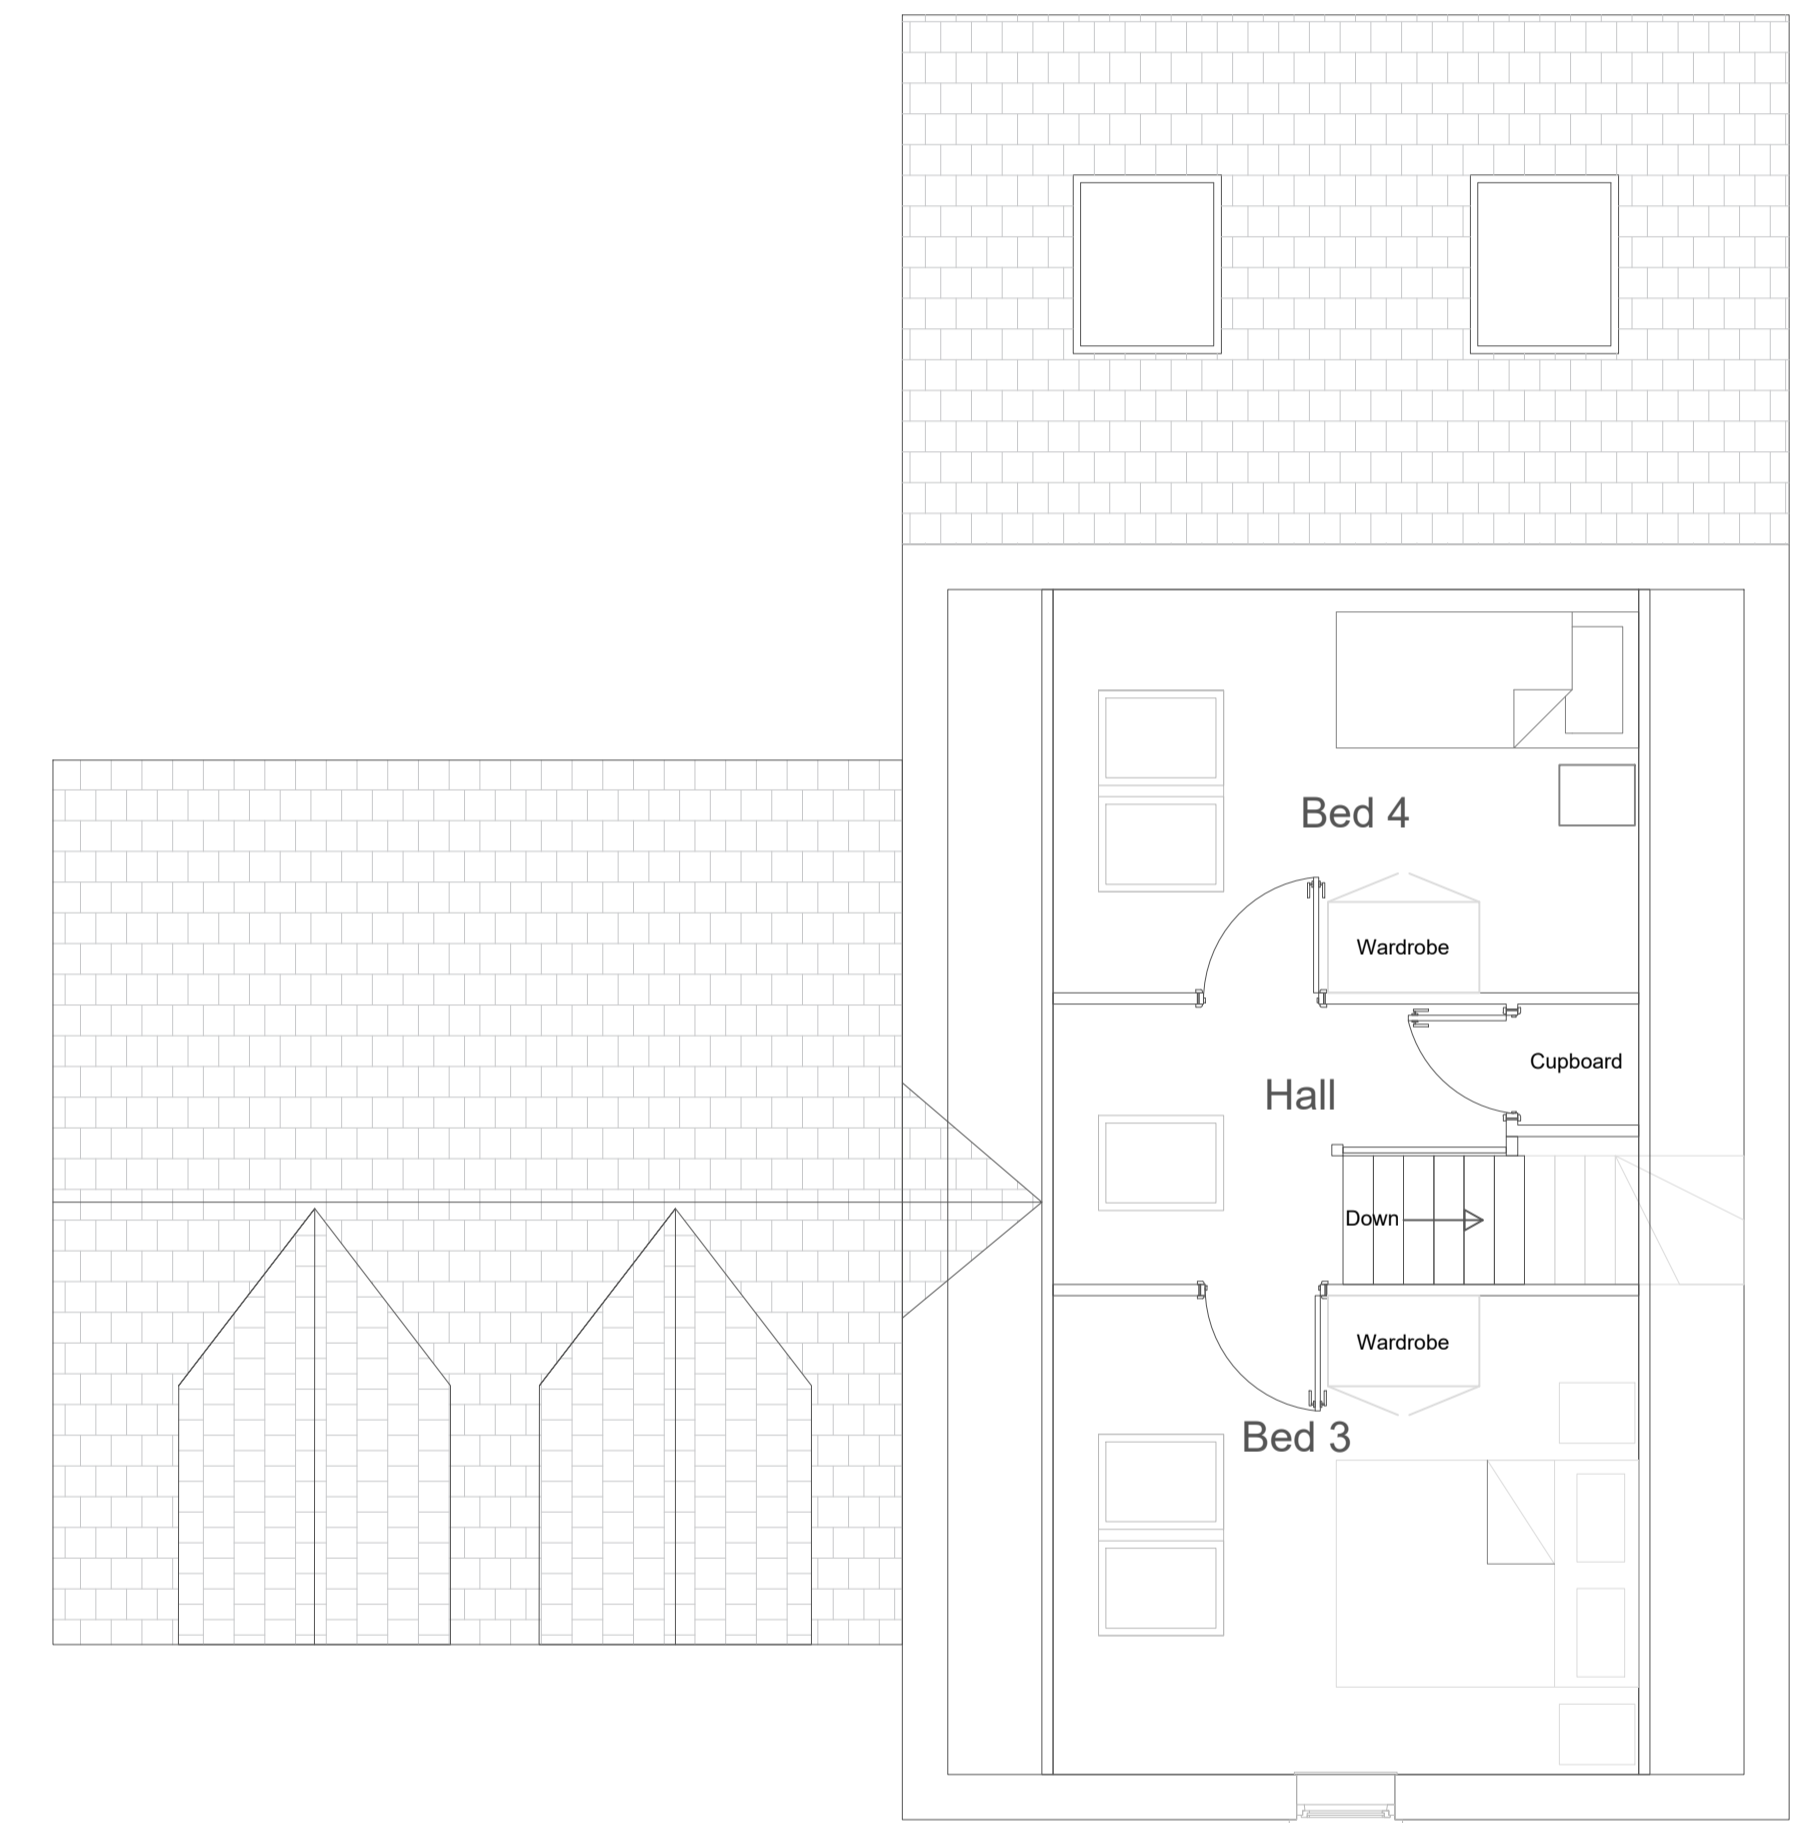 

Proposed Second Floor Layout 1-50

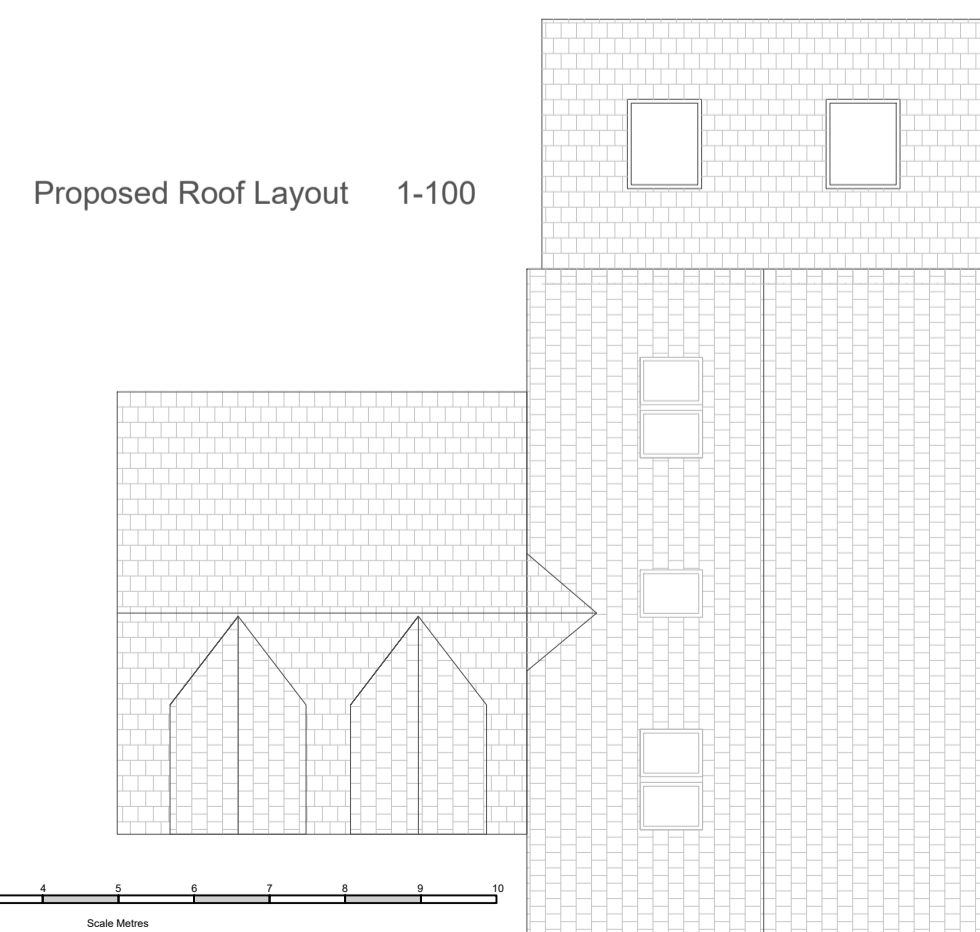

Proposed Roof Layout 1-100

 

These drawings are for DESIGN purposes only. 2TDB are not liable for unforeseen problems in build. Please DO NOT scale this drawing. Dimensions must be checked on site before building works commence & any discrepancies reported.

Bill Kane 07971926112

Proposed Layout & Elevations

1 Elmcroft Close Beck Row Bury St Eds Suffolk IP28 8RP

Mr I Grabham & M/s J Dove

No:	Revision:	Date:	Date:
			12/09/2022
			Scale: 1:50/1:100
			Drawn By: KK
			Drawing No: 052
			Paper Size: A1