


Site Location Plan - scale 1:1250




Existing Front Elevation (North)
scale 1:100

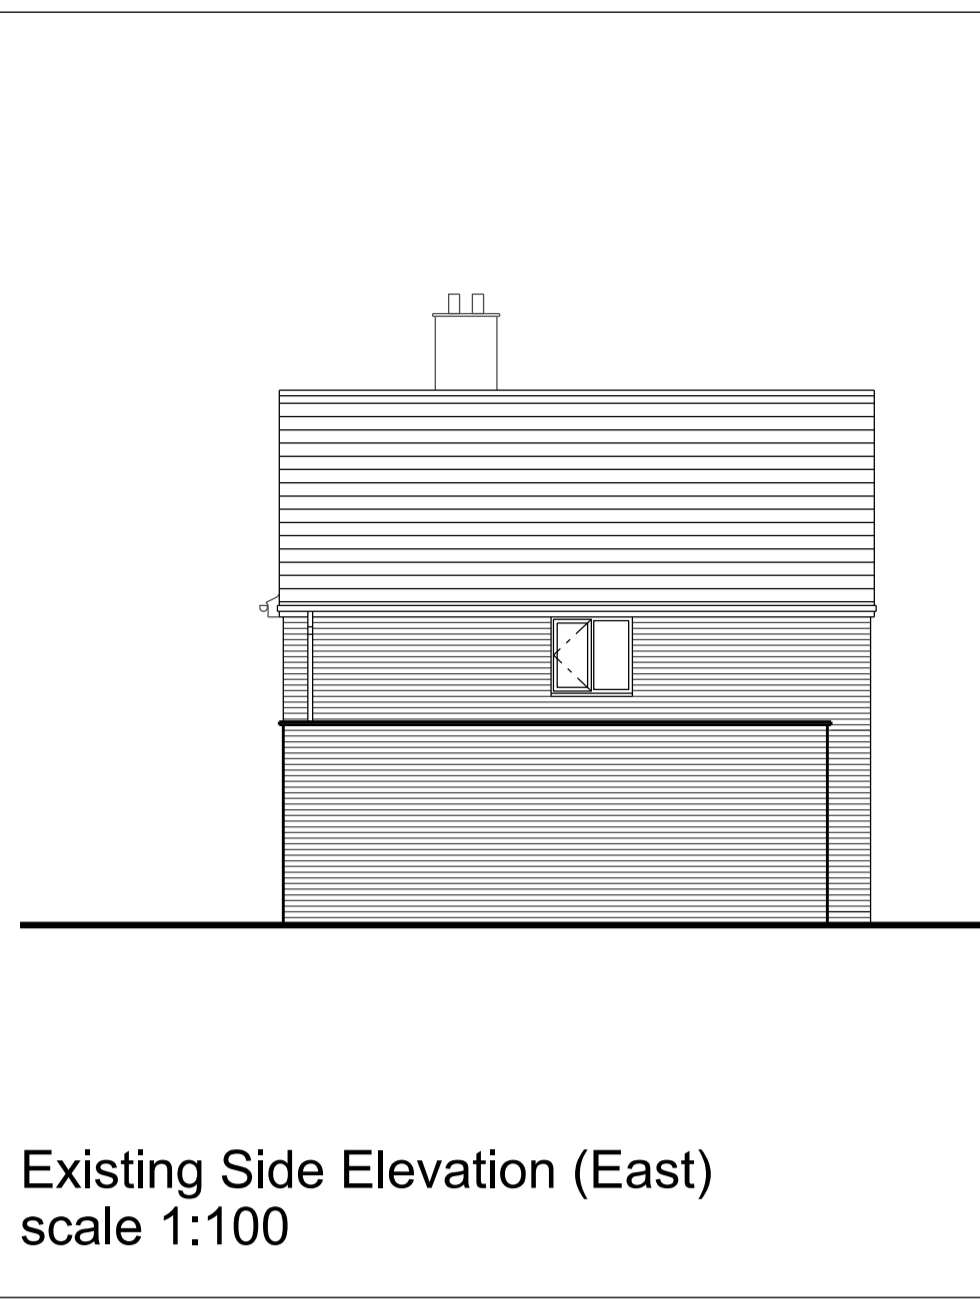


Existing Side Elevation (East)
scale 1:100




Existing Rear Elevation (South)
scale 1:100

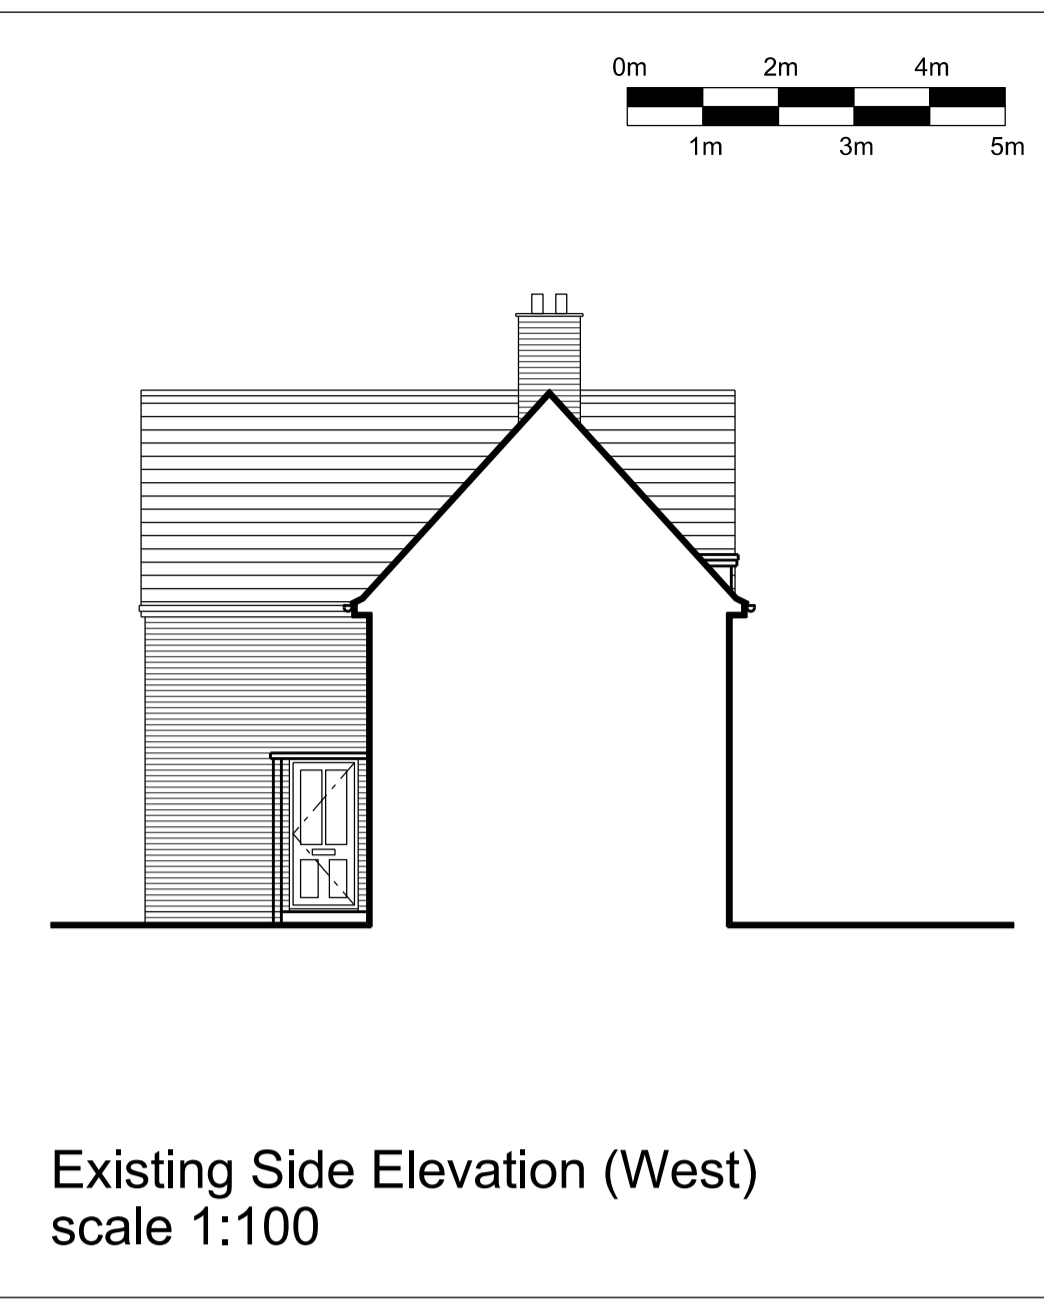


Existing Side Elevation (West)
scale 1:100

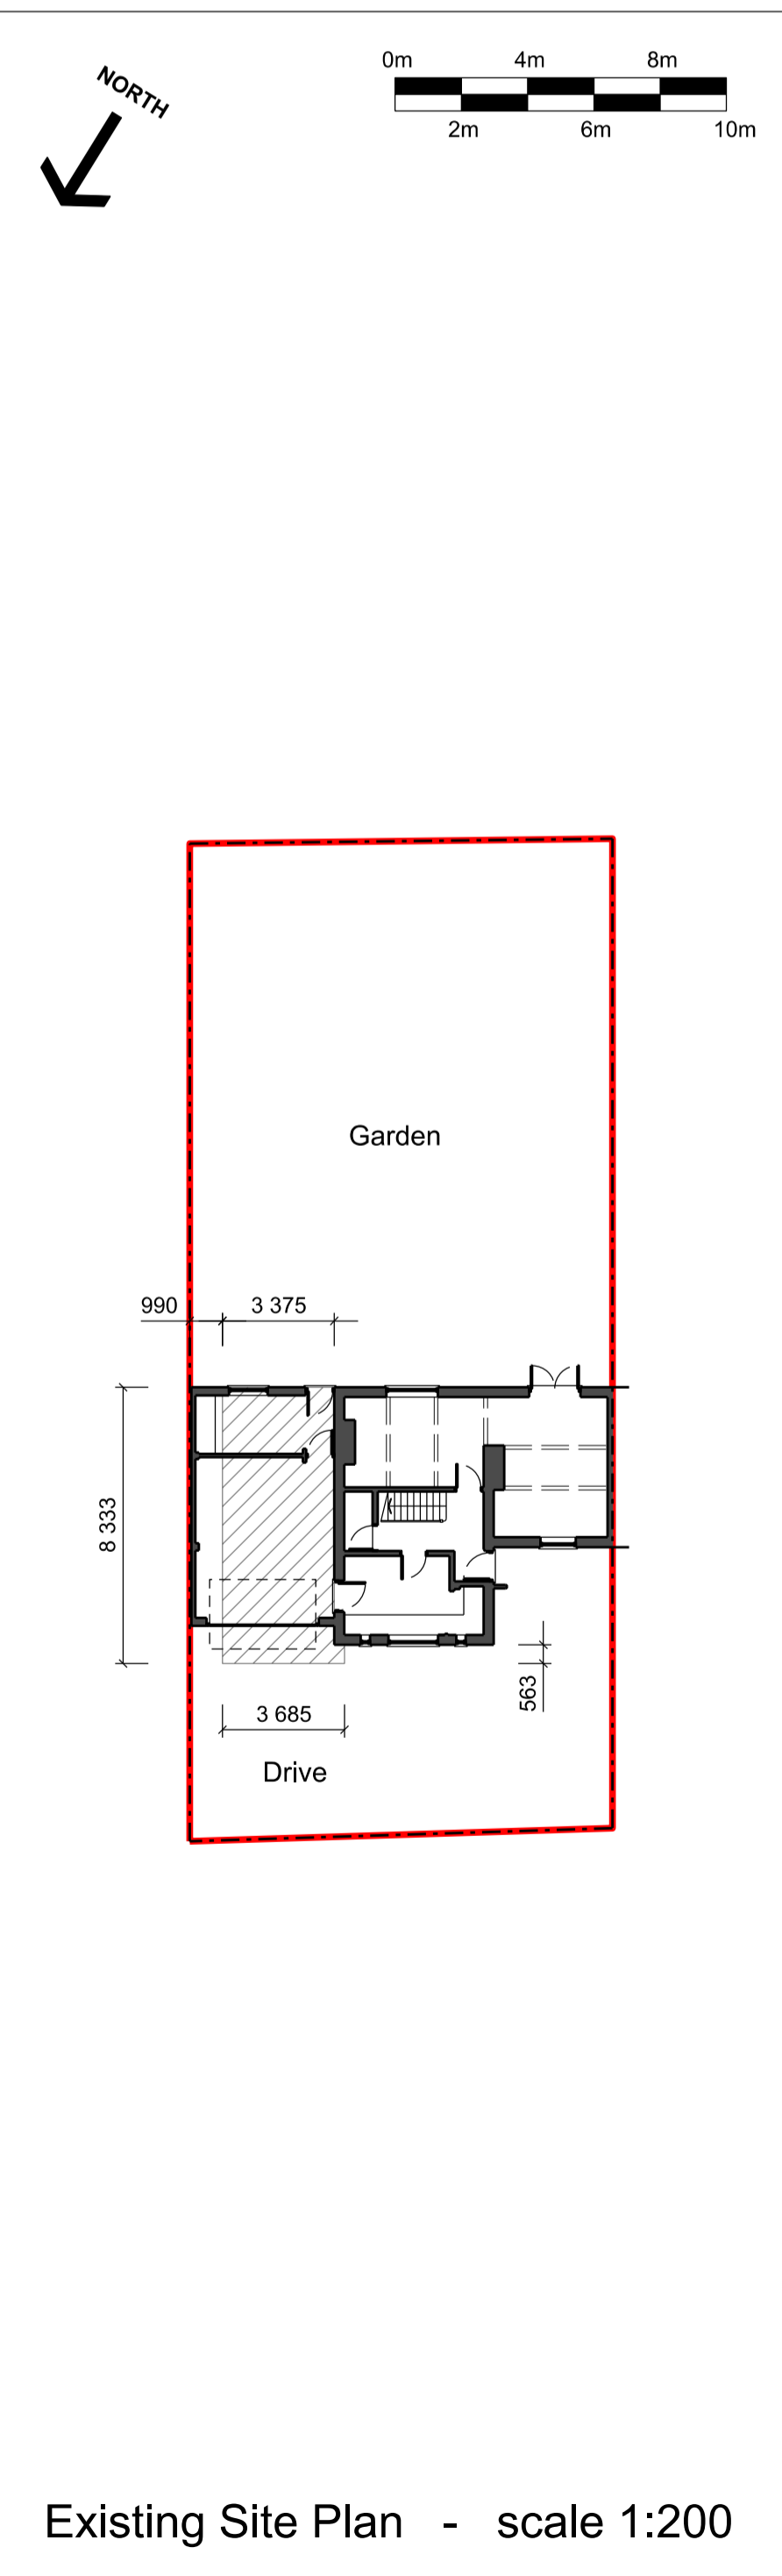

Existing Site Plan - scale 1:200

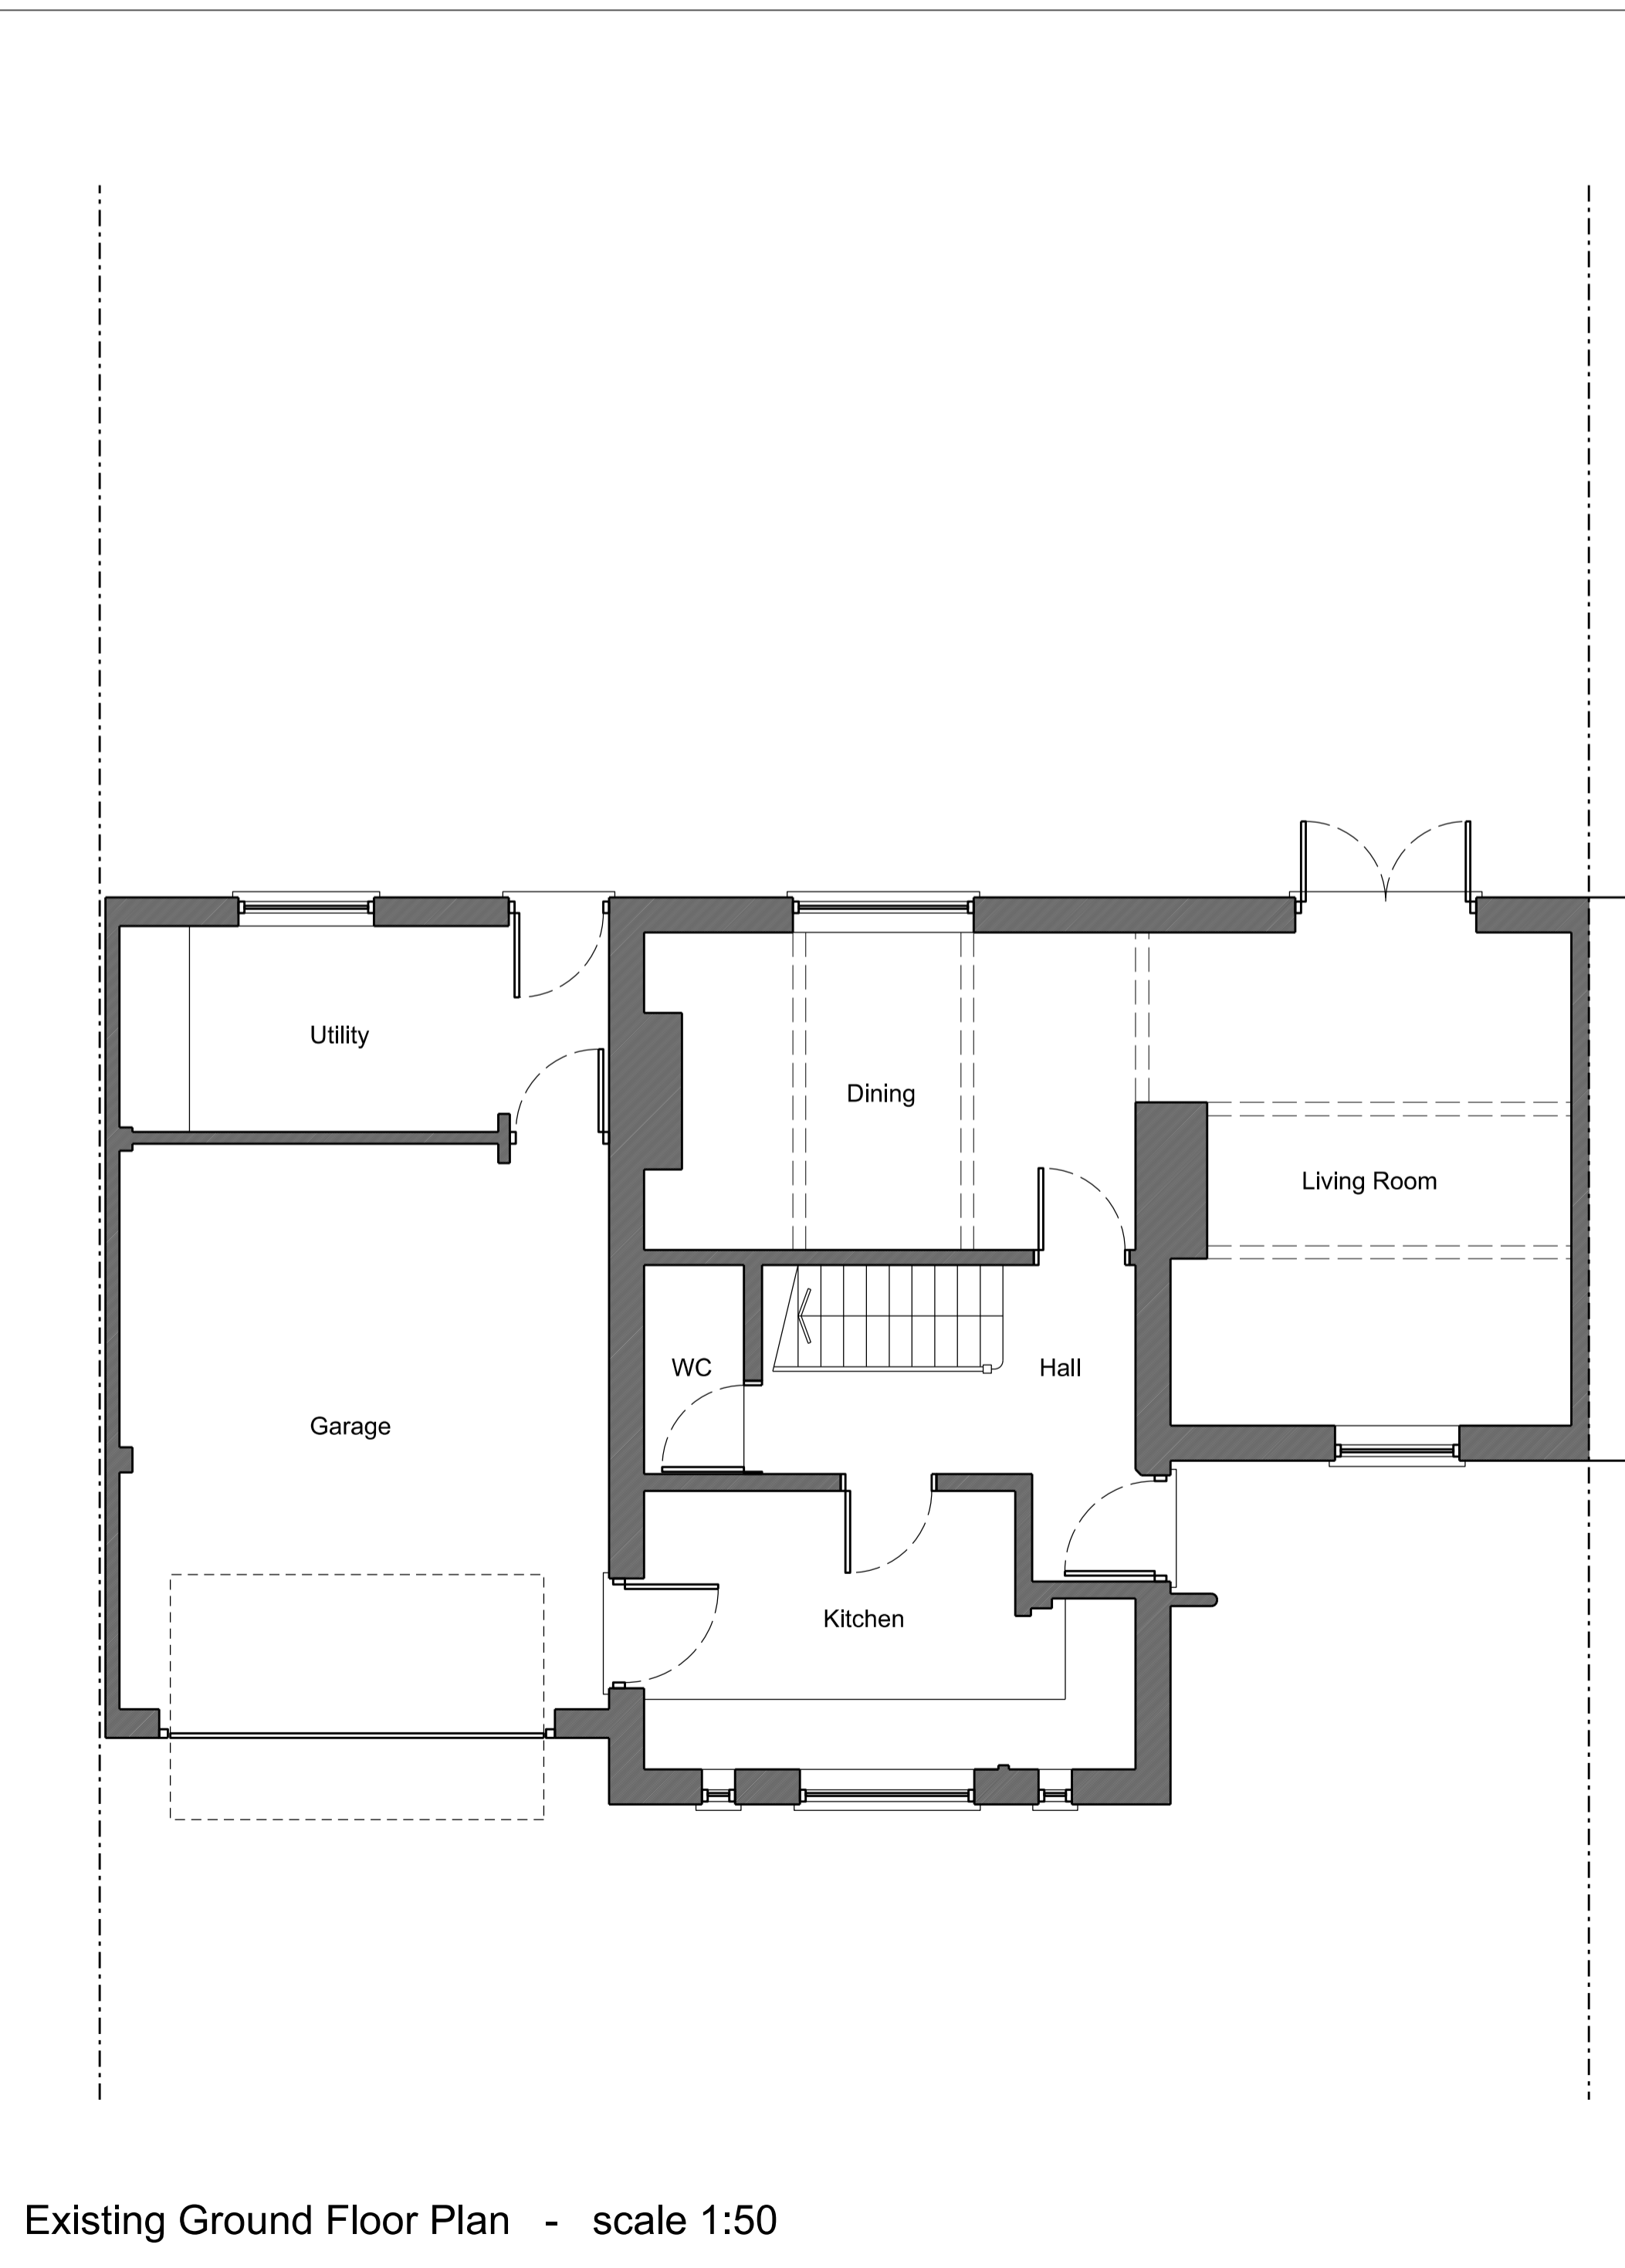

Existing Ground Floor Plan - scale 1:50

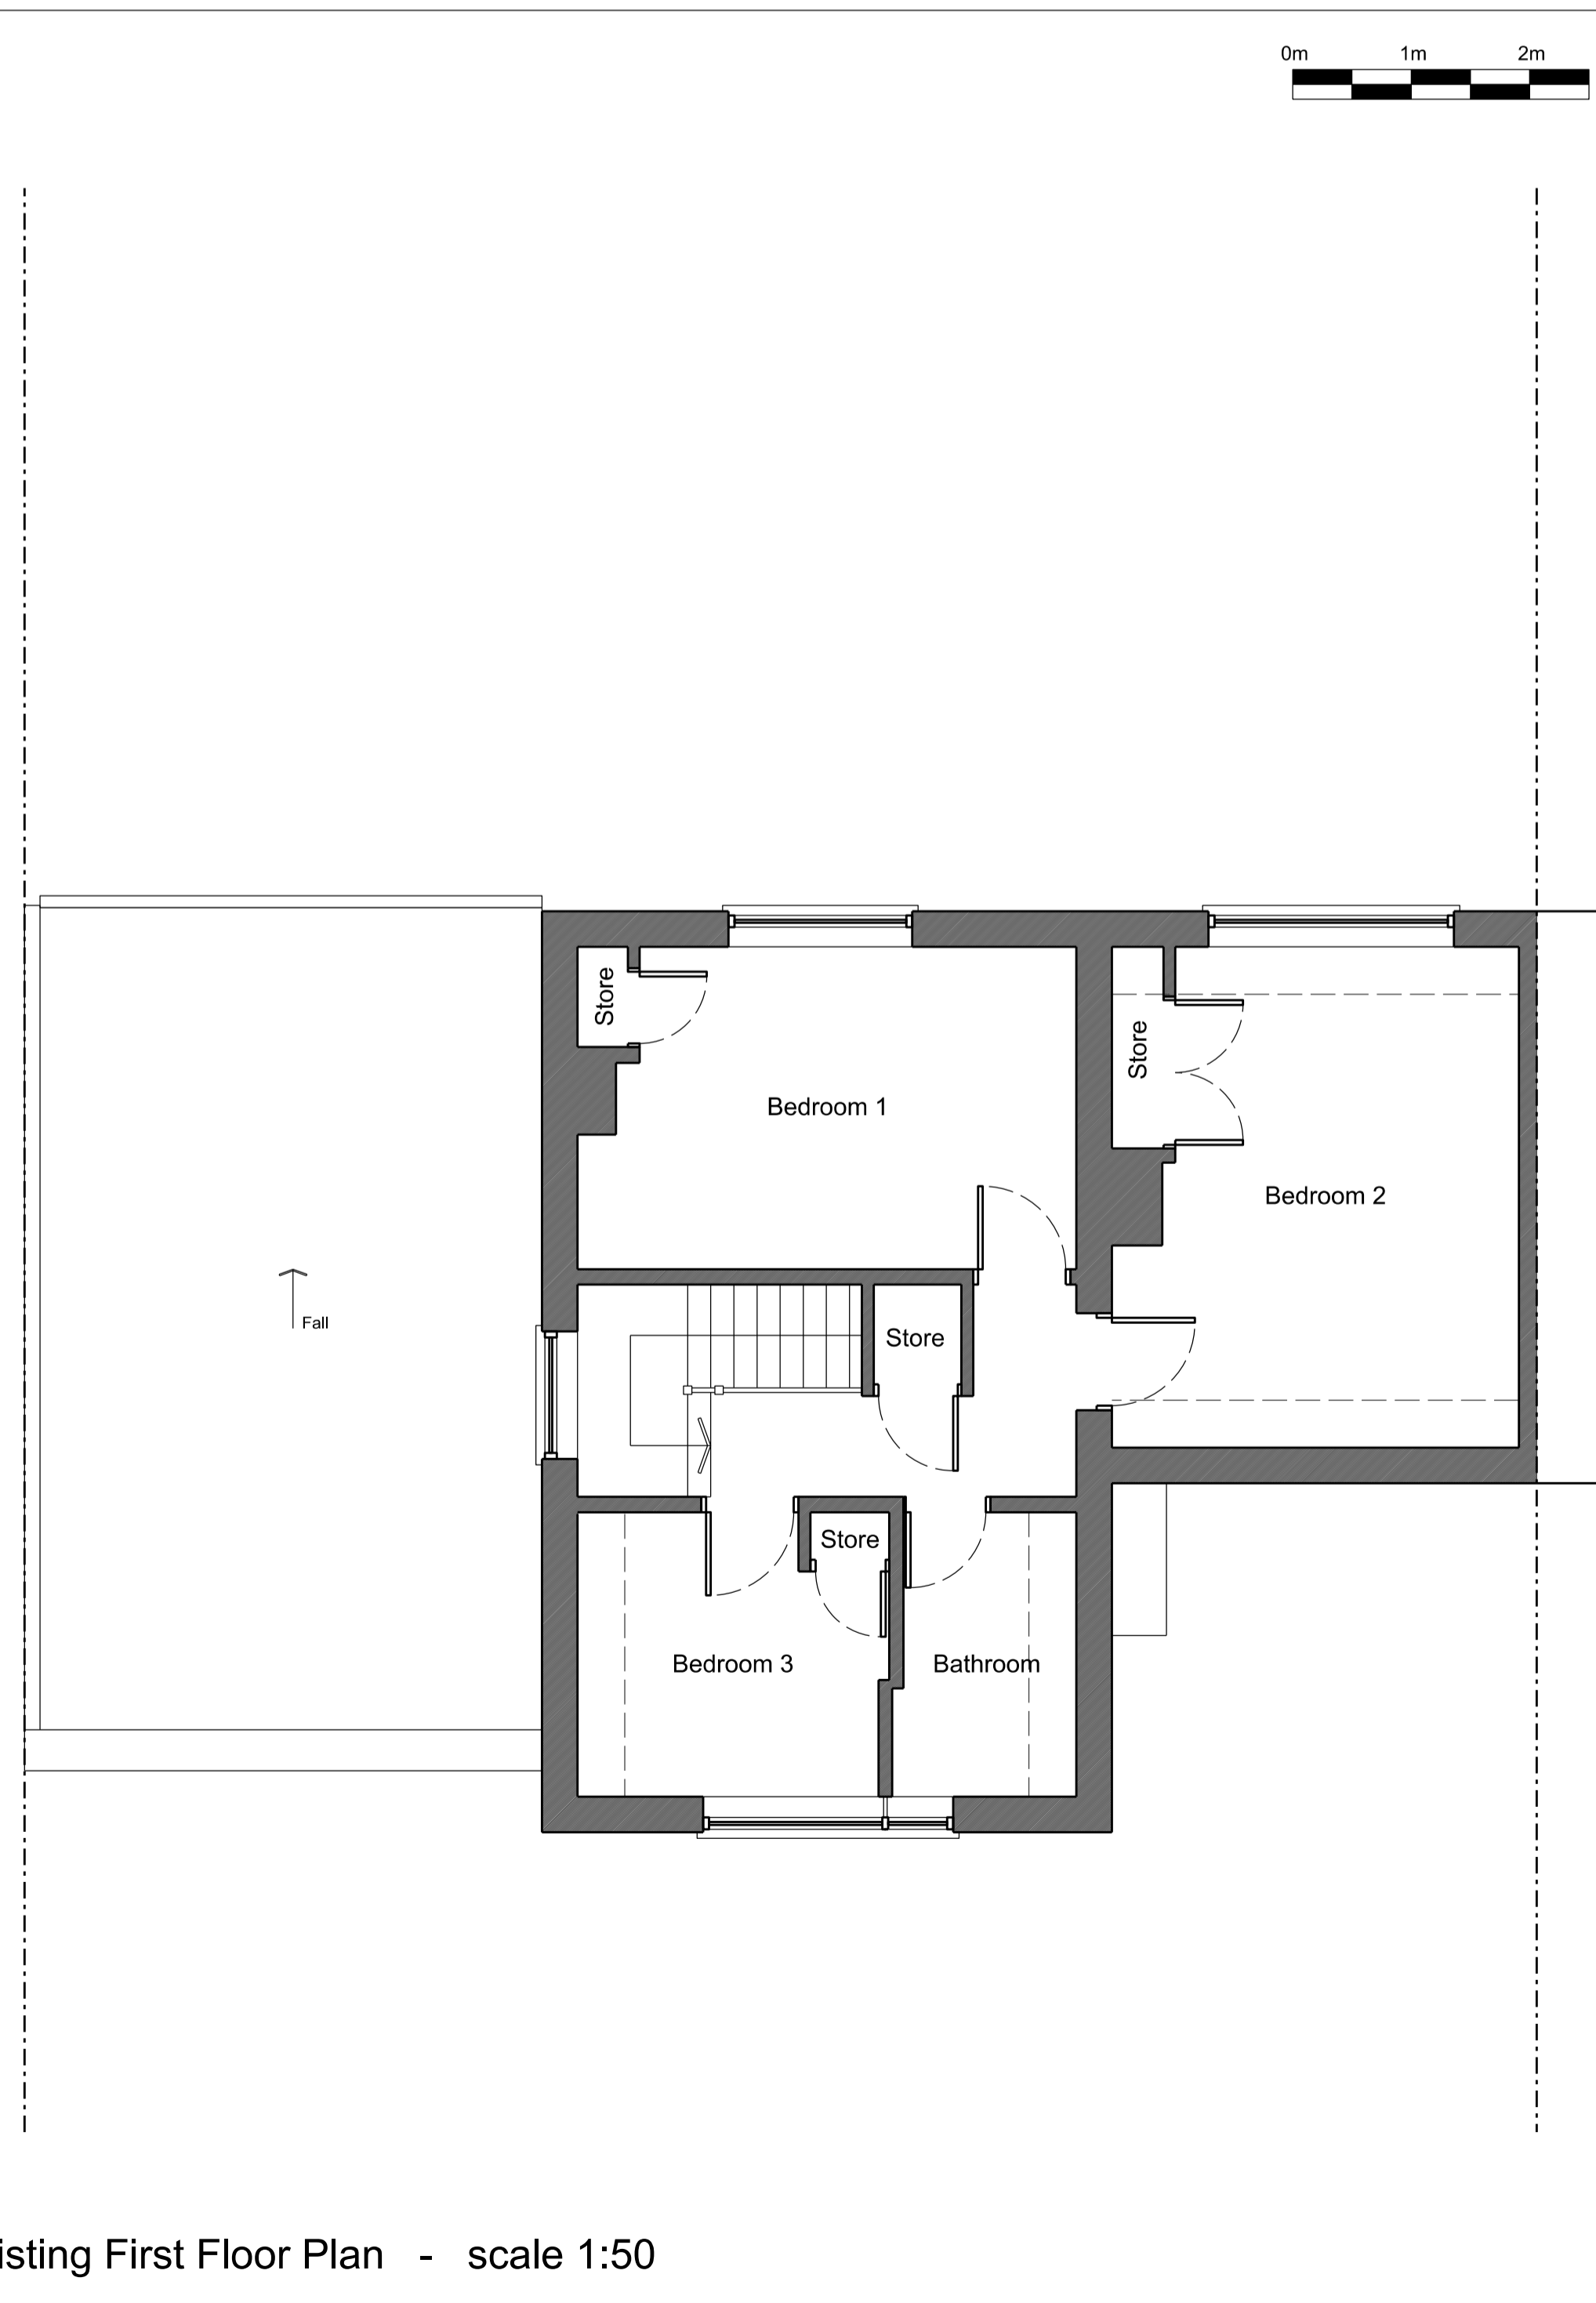

Existing First Floor Plan - scale 1:50

NOTES ORIGINAL A1

DO NOT SCALE FROM THIS DRAWING. ALL DIMENSIONS TO BE CHECKED AND VERIFIED ON SITE. COPYRIGHT OF THIS DRAWING IS RESERVED BY DAVID FAWKNER ARCHITECTURAL DESIGN LIMITED.

Existing Materials:	
Walls:	Red facing bricks
Roof:	Concrete tile
Doors:	White UPVC
Windows:	White UPVC
Guttering:	Brown UPVC

— Site boundary

REVISION	DATE	DESCRIPTION	BY
B	30.08.22	SITE PLANS ADDED	DF
A	09.08.22	FIRST ISSUE	DF

CLIENT
4 WALLER CLOSE
LEEK WOOTTON
CV35 7QG

PROJECT
TWO STOREY SIDE EXTENSION

TITLE
EXISTING PLANS AND
ELEVATIONS

SCALE	DATE	DRAWN	CHECKED
VARIES @A1	AUG 2022	MJM	DF



DESIGN • PLANNING • CONSTRUCTION

Mobile: 07867 473325 / 07437 580476
Email: architecture@fawner.plus.com

73 Stonebury Avenue, Eastern Green, Coventry CV5 7NY

DRAWING NO.
0422 - 07 - 001 B