




South Elevation
 scale 1:100

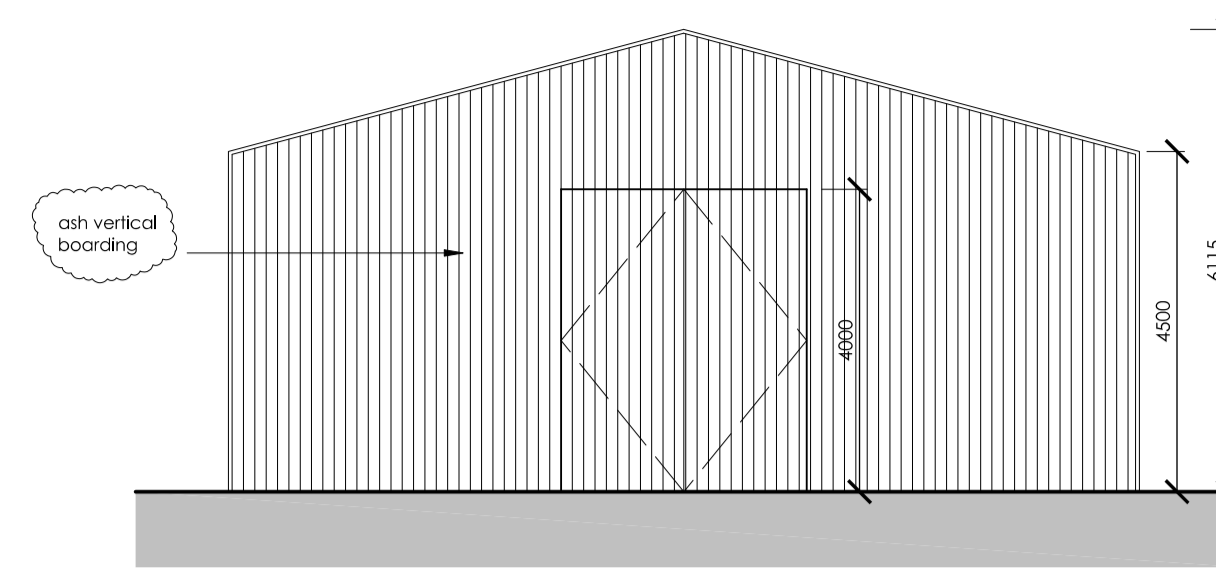


East Elevation

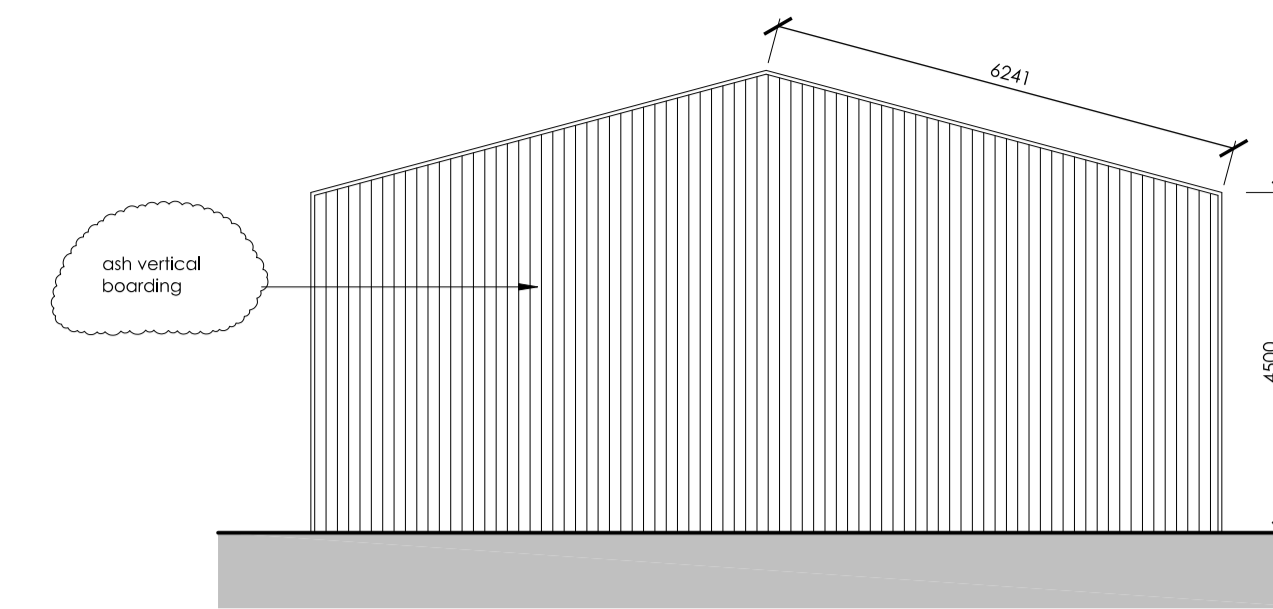

West Elevation

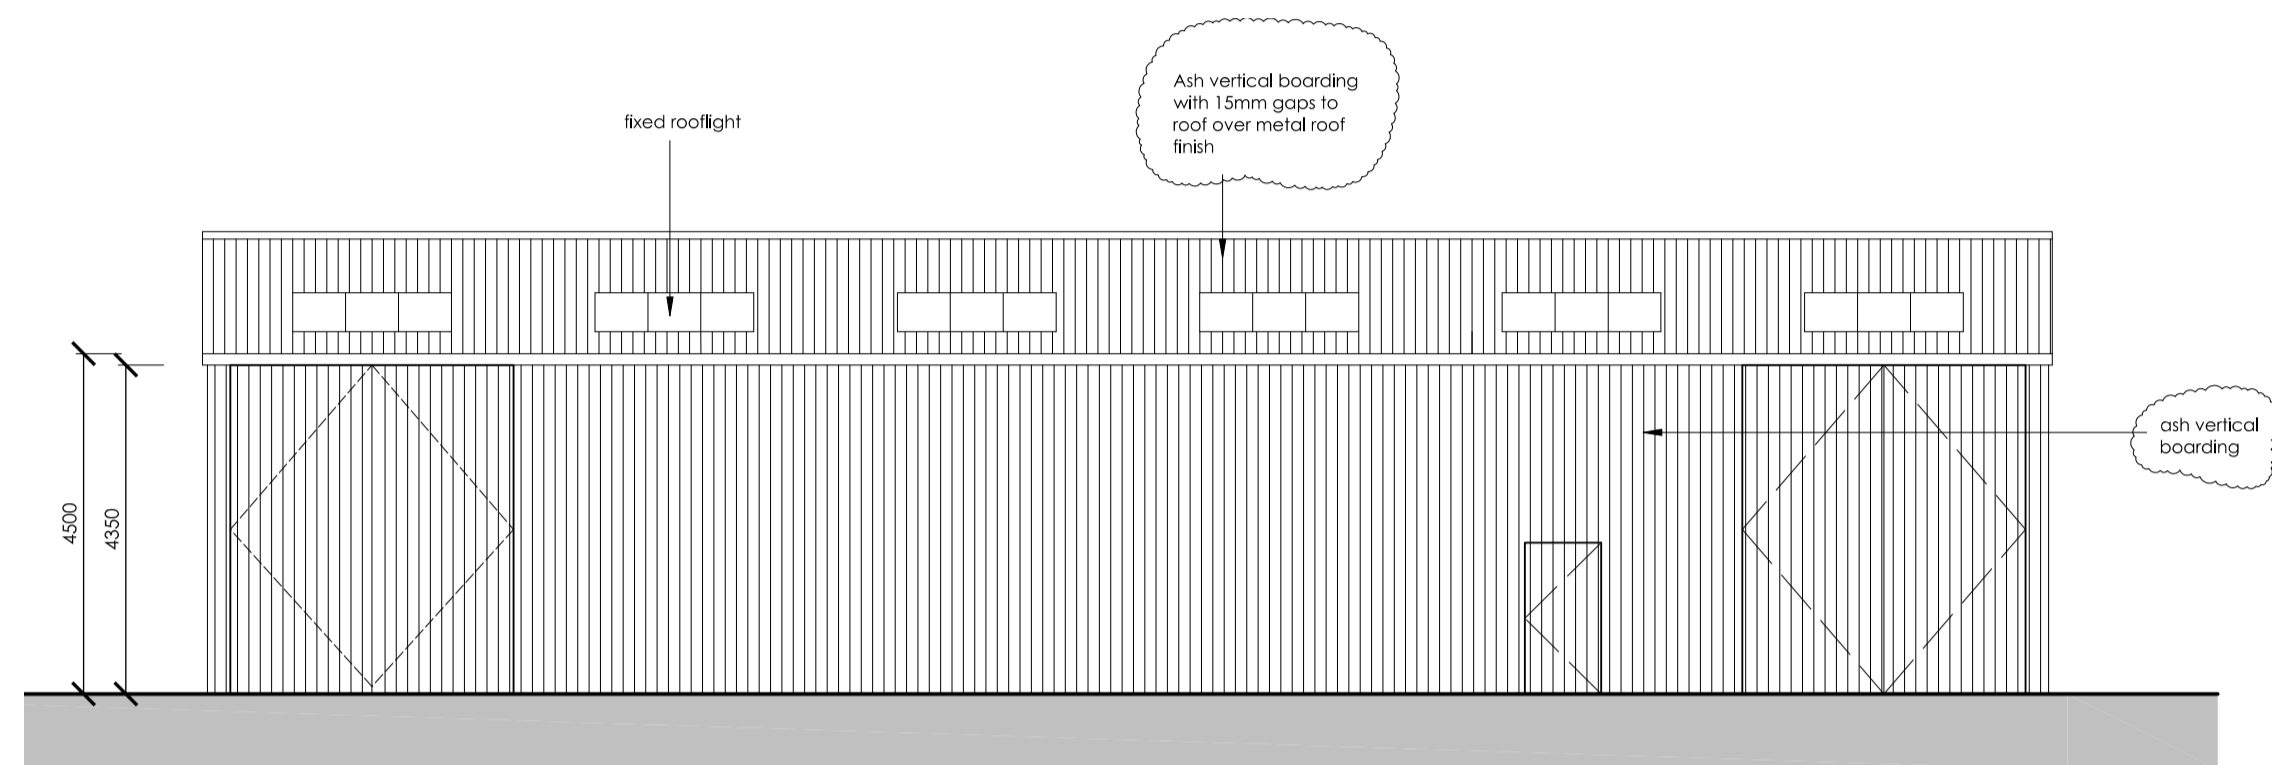


North Elevation

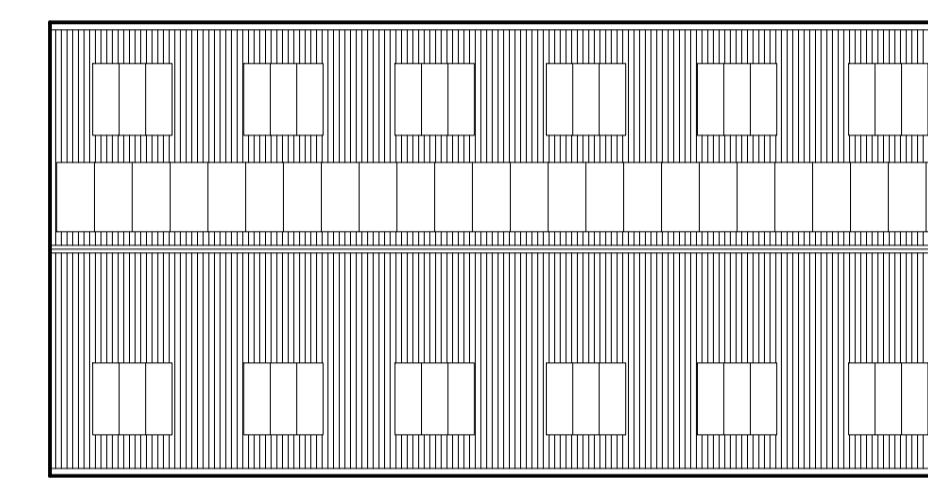


Block Plan
 scale 1:200



Location Plan
 scale 1:1250

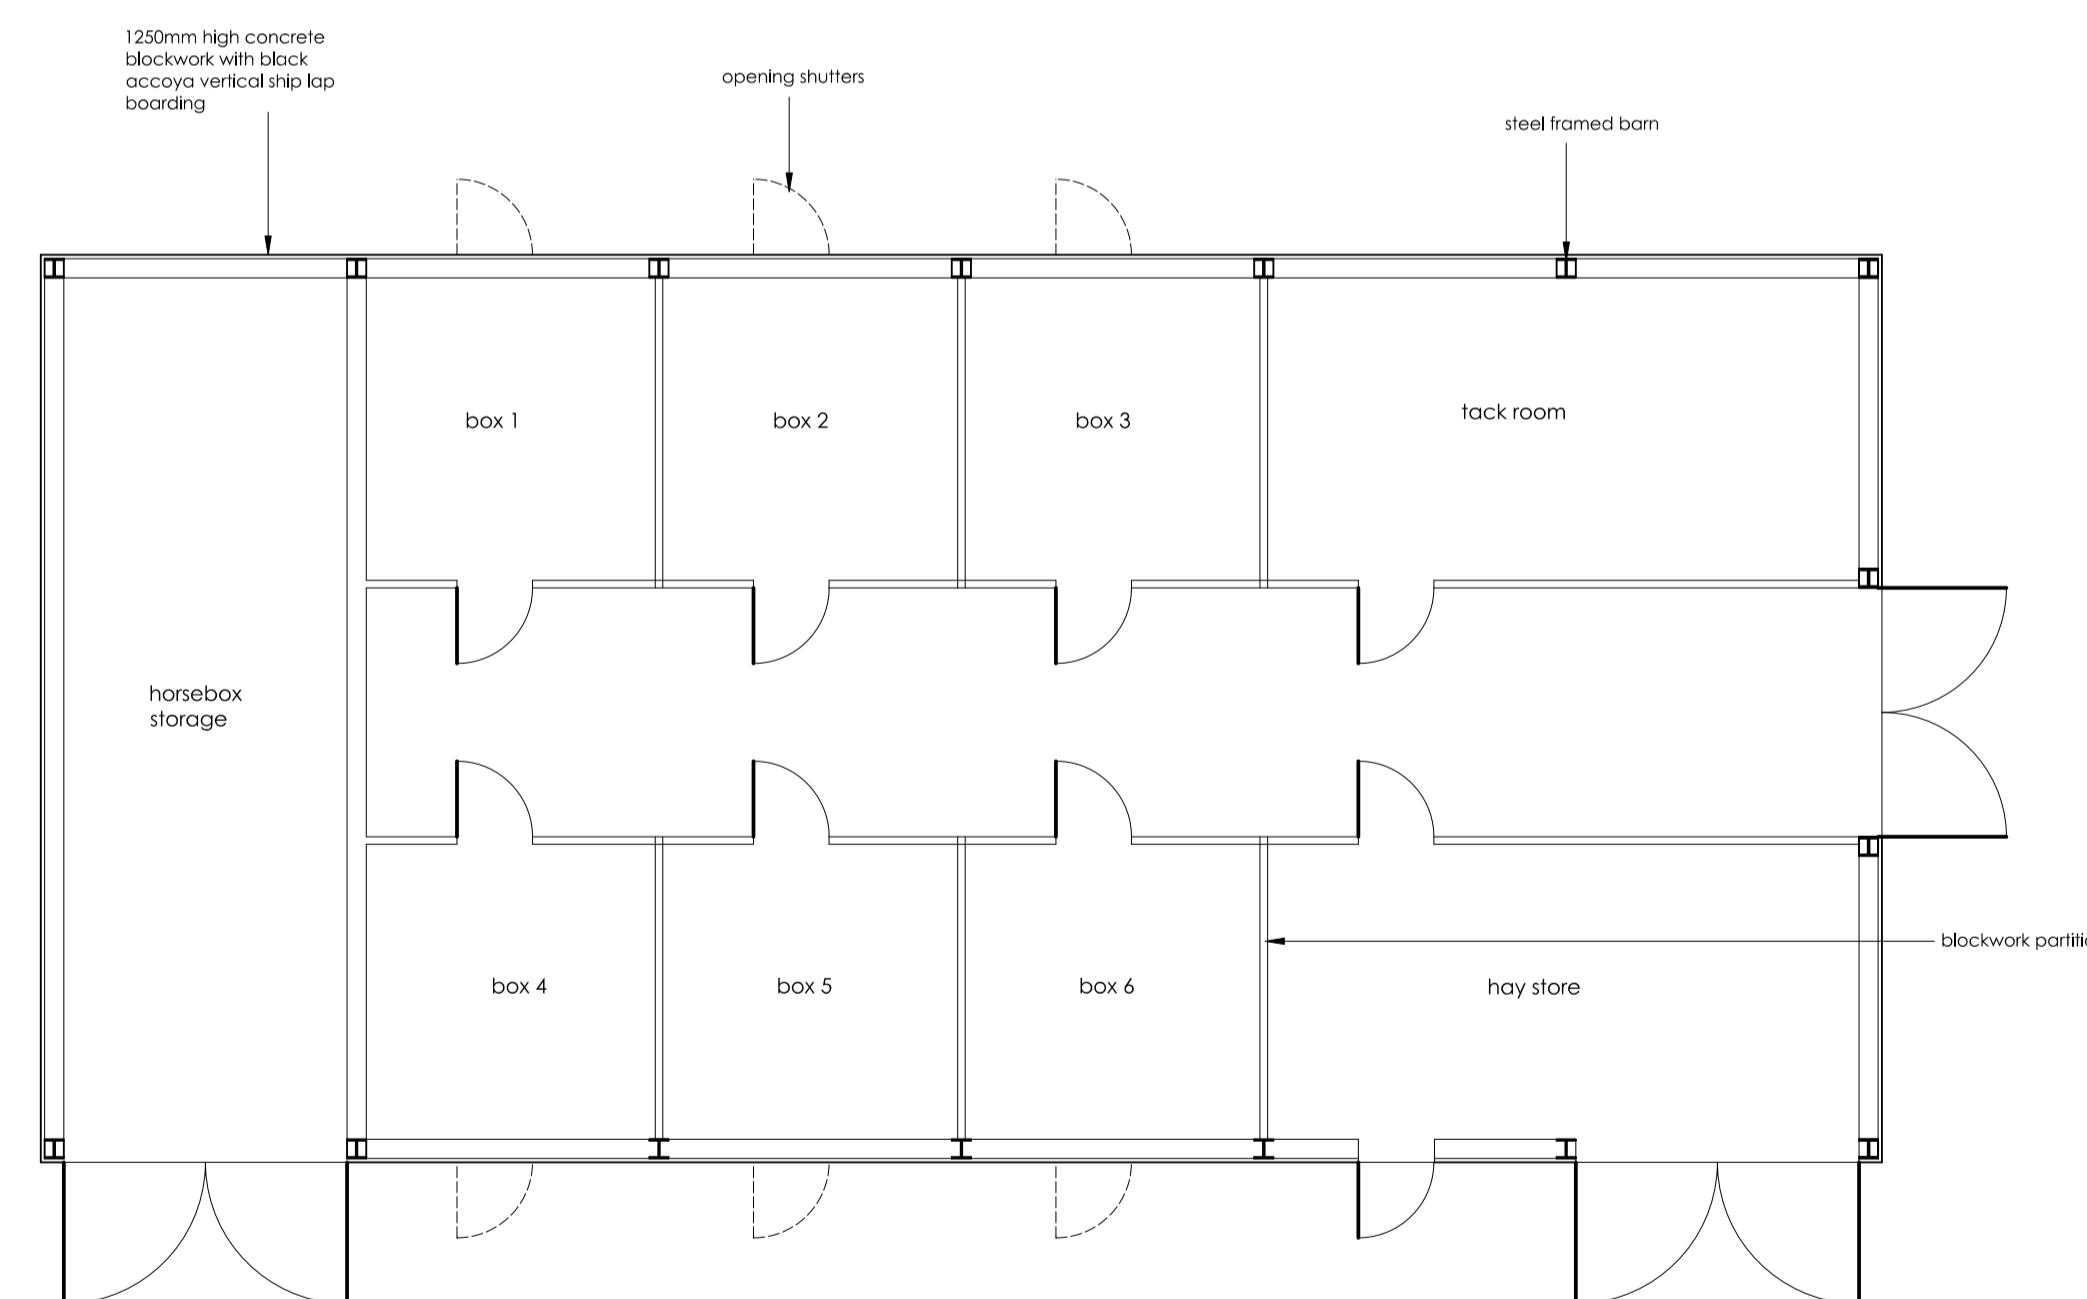

Barn Floor Plan
 scale 1:100

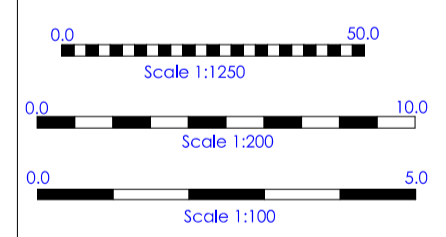

Status
PLANNING

Revisions
 A - 28.01.22 - Amended following Client instructions - barn rotated and moved.
 B - 28.03.22 - Dimensions added
 C - 16.09.22 - Materials amended

Project
New Barn @ Manor Farm, Evenlode

Client
Mr & Mrs G Johnstone

Drawing
New Barn

Scale
 1:100/200/1250 @ A1

Date
 November 2021

EASTABROOK ARCHITECTS
 Kent House
 Sheep Street
 Stroud-on-the-Wold
 Gloucestershire GL54 1HQ
 Phone: 01451 830541
 email: info@eastabrookarchitects.co.uk
 www.eastabrookarchitects.co.uk

Drawing number
1451 / B / P01

Revision
C