


Project Name:
CS 4046 - 2 Slowwe Cottage

Proposed First Floor Plan

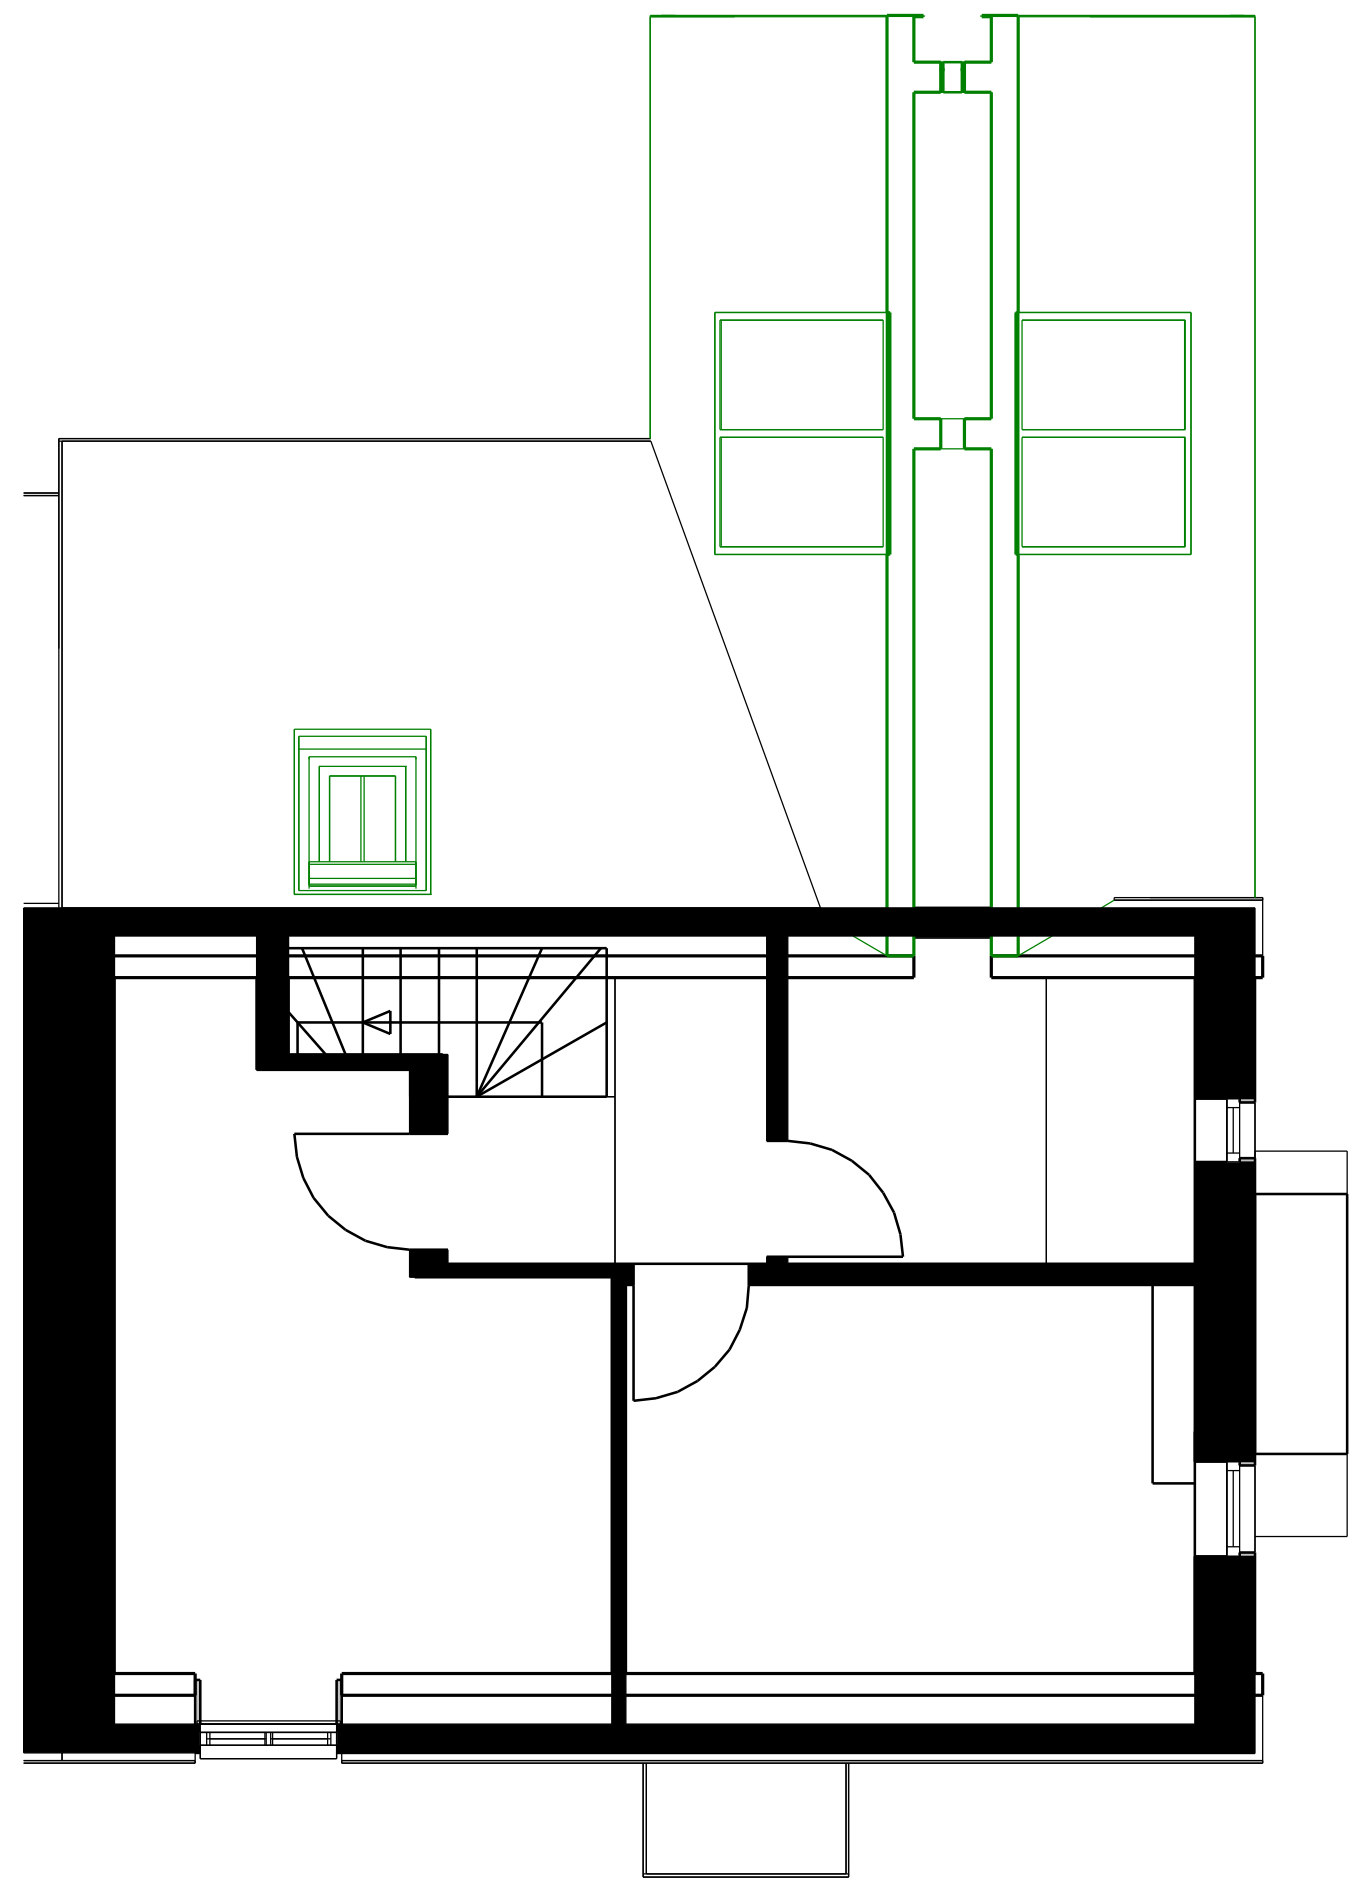

Client:
[Redacted]

Date: 05/09/2022

Scale: 1 : 50 @ A3

Project Address:
2 Slowwe Cottages, Silver Street, Arlingham,
GL2 7JU

Responsibility is not accepted for errors made by others in scaling from this drawing. All construction information should be taken from figured dimensions only

[Redacted]
www.CornerstoneArchitecture.co.uk
[Redacted]
Unit 3, Milton End, Arlingham, GL2 7JH

