



FRONT ELEVATION OF A 6 PANELED FRAME

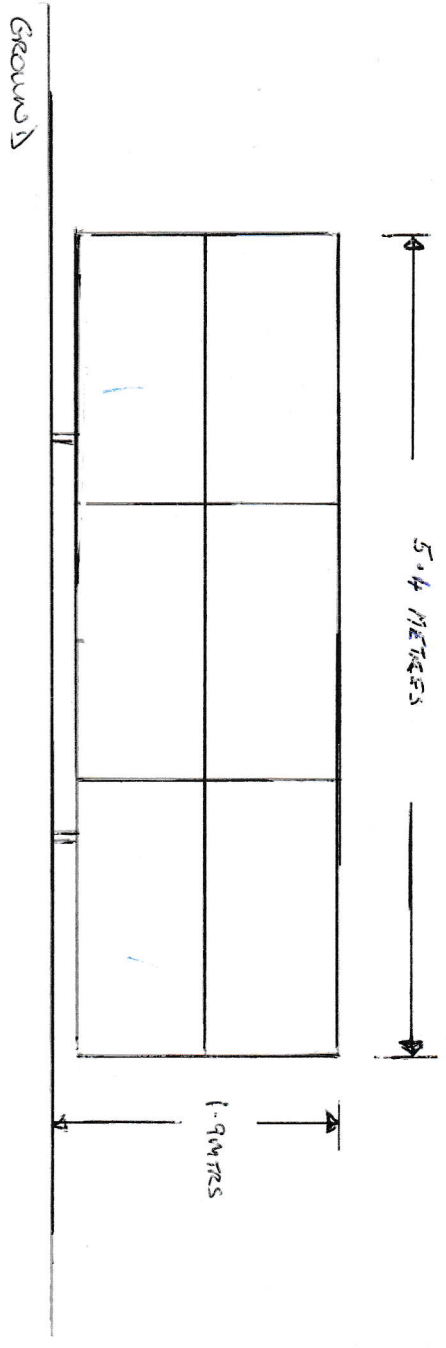

BACK ELEVATION OF A 6 PANELED FRAME

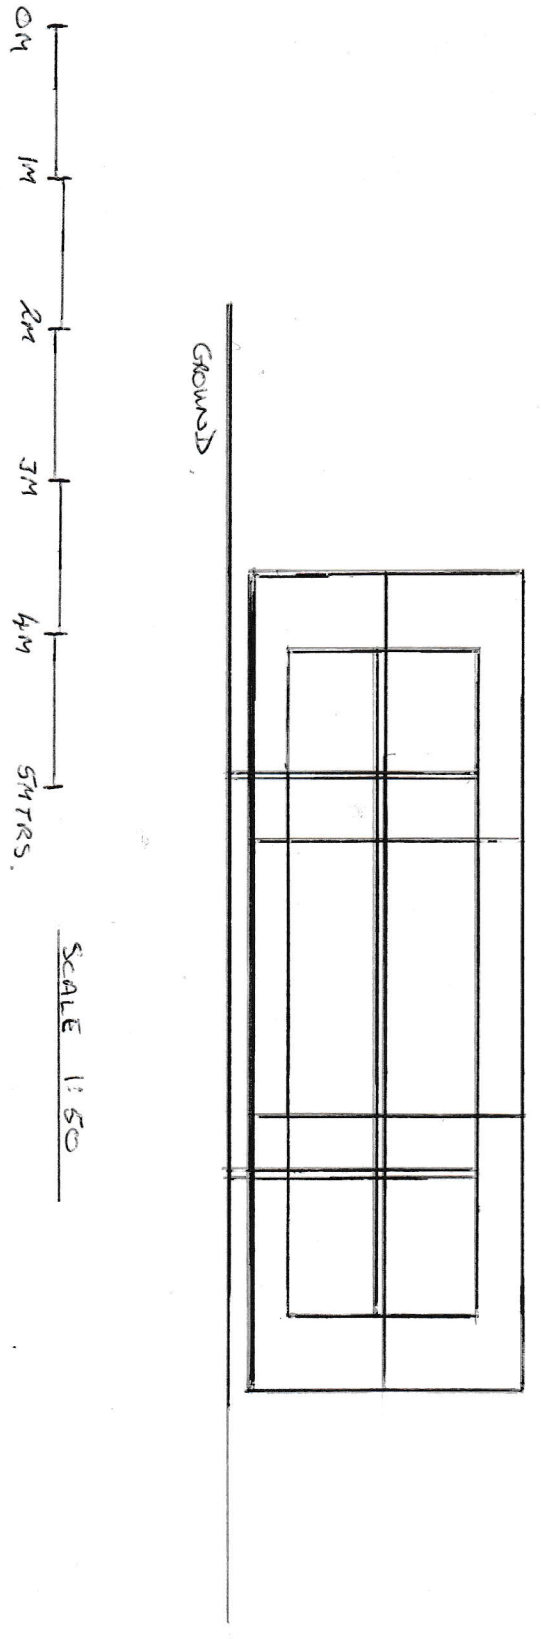

SCALE 1:50

A4