
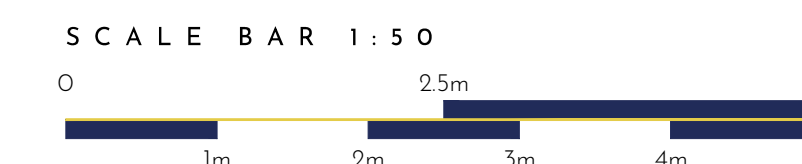


REV	DESCRIPTION	DATE
A	GARAGE/LAYOUT	07/09
B	GARAGE/LAYOUT	12/09
C	GARAGE/LAYOUT	20/09

Drawing Key

- Existing walls to be retained
- Existing walls to be demolished
- Proposed walls to be constructed

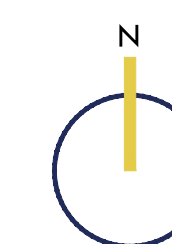

PLANNING

22,076-P-102C / \

PROJECT / Corner Cottage,
Church Lane, South Scarle

TITLE / First Floor Plans

SCALE / 1:50 @A1 DRAWN BY / ZS

This drawing is a copyright of Wilson Architects Ltd. This drawing not to be used other than the purpose for which it was prepared and is to be read in conjunction with all other project documentation. All dimensions are to be checked onsite by the Main Contractor prior to work commencing. Do not scale off this drawing. The Architect is to be informed immediately of any discrepancies and where in doubt - ask.

First Floor Plan
Scale 1:50