



Ground Floor Plan
Scale 1:50

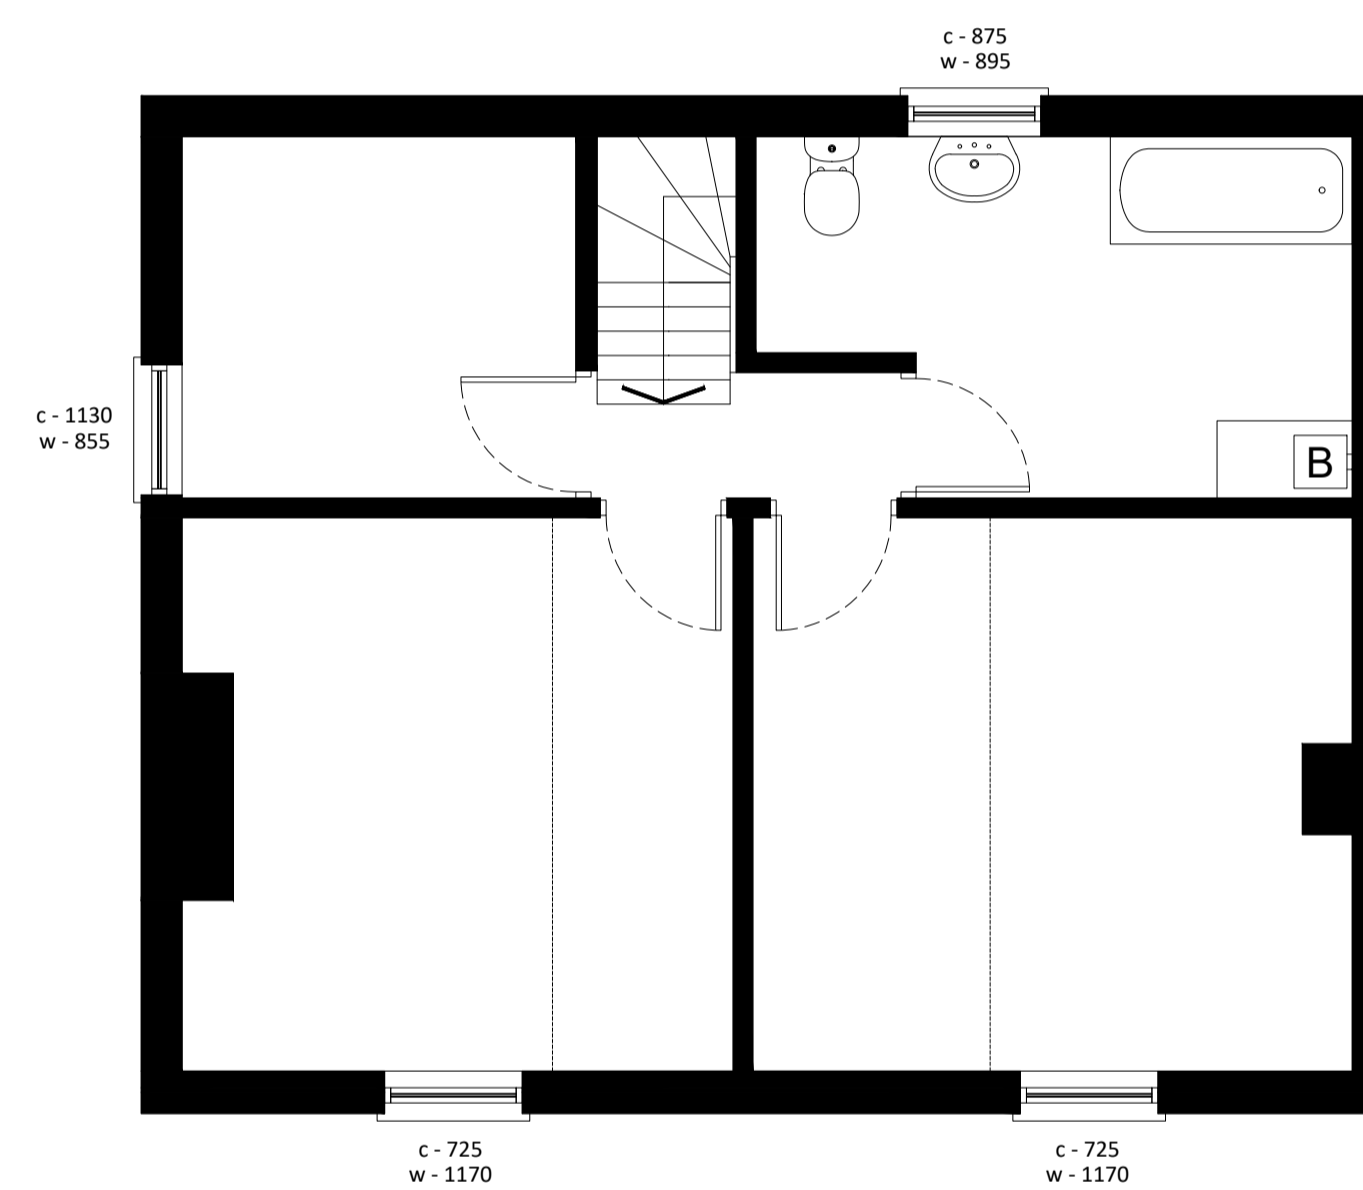

First Floor Plan
Scale 1:50

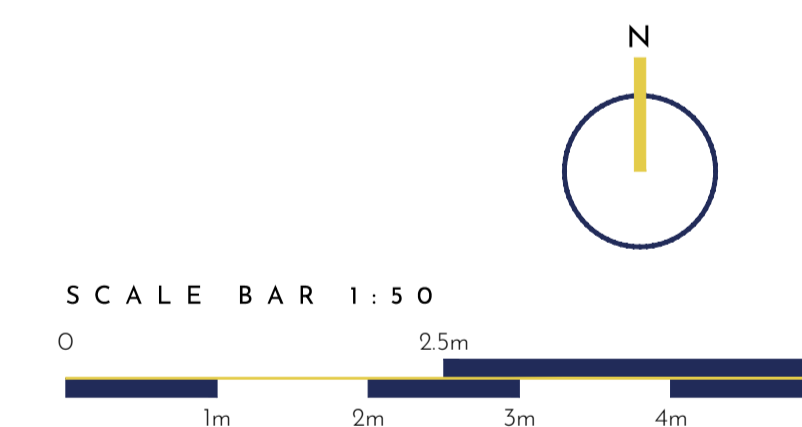

EXISTING SURVEY

22,076-P-001 / \

PROJECT / Corner Cottage,
Church Lane, South Scarle

TITLE / Ground Floor Plans

SCALE / 1:50 @A1 DRAWN BY / ZS

This drawing is a copyright of Wilson Architects Ltd. This drawing not to be used other than the purpose for which it was prepared and is to be read in conjunction with all other project documentation. All dimensions are to be checked onsite by the Main Contractor prior to work commencing. Do not scale off this drawing. The Architect is to be informed immediately of any discrepancies and where in doubt - ask.



W / www.wilsonarchitects.co.uk
E / info@wilsonarchitects.co.uk
T / 01522 837232