




PROPOSED WEST (FRONT) ELEVATION

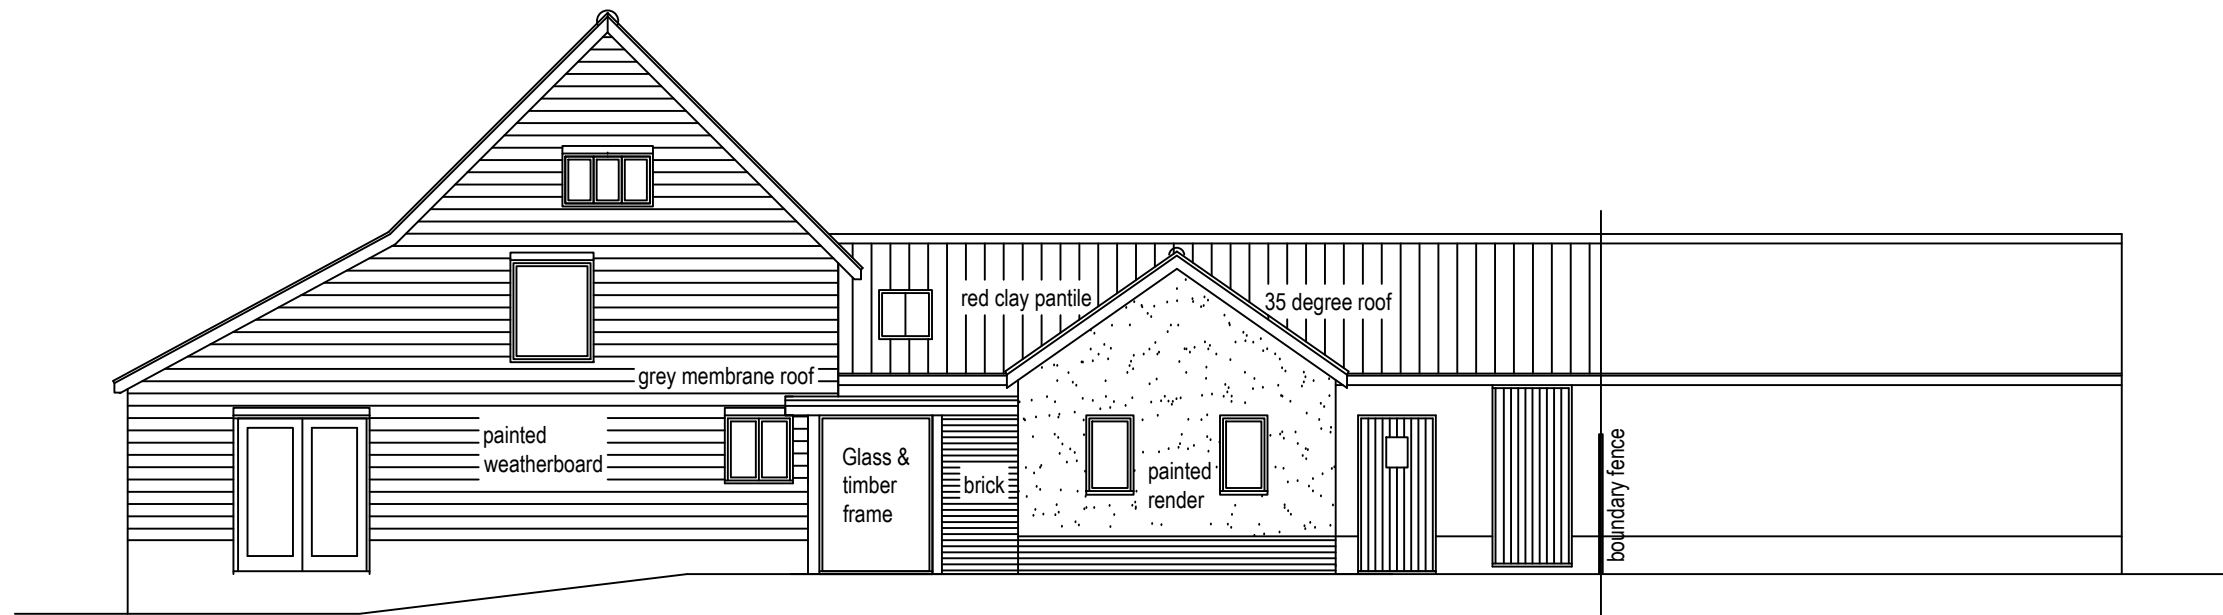

PROPOSED SOUTH (SIDE) ELEVATION

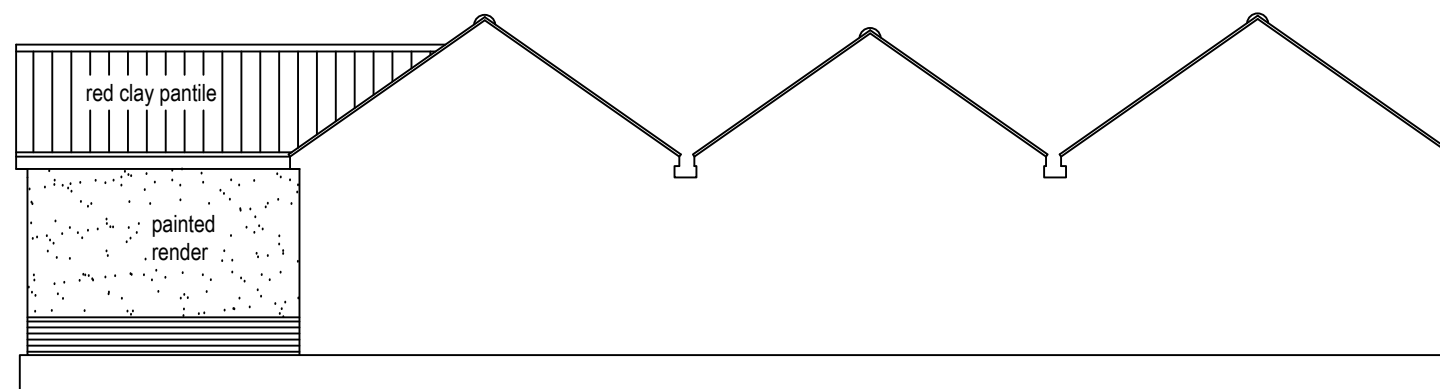

PROPOSED EAST ELEVATION

 

<p><b>annahigh</b> • Historic Building Surveying •</p> <p>Longwater House, John Hyrne Way, Norwich NR5 0AF T. 01603 531700</p>		<p>Drawing title: BECK BARN, PULHAM ROAD, STARSTON</p>	
		<p>NEW WET ROOM EXTENSION PROPOSED ELEVATIONS</p>	
<p>Date Sept 2022</p>	<p>Status Planning</p>	<p>Scale 1:100 @ A3</p>	<p>Drawing No. 22-379-04A</p>