



EXISTING WEST (FRONT) ELEVATION

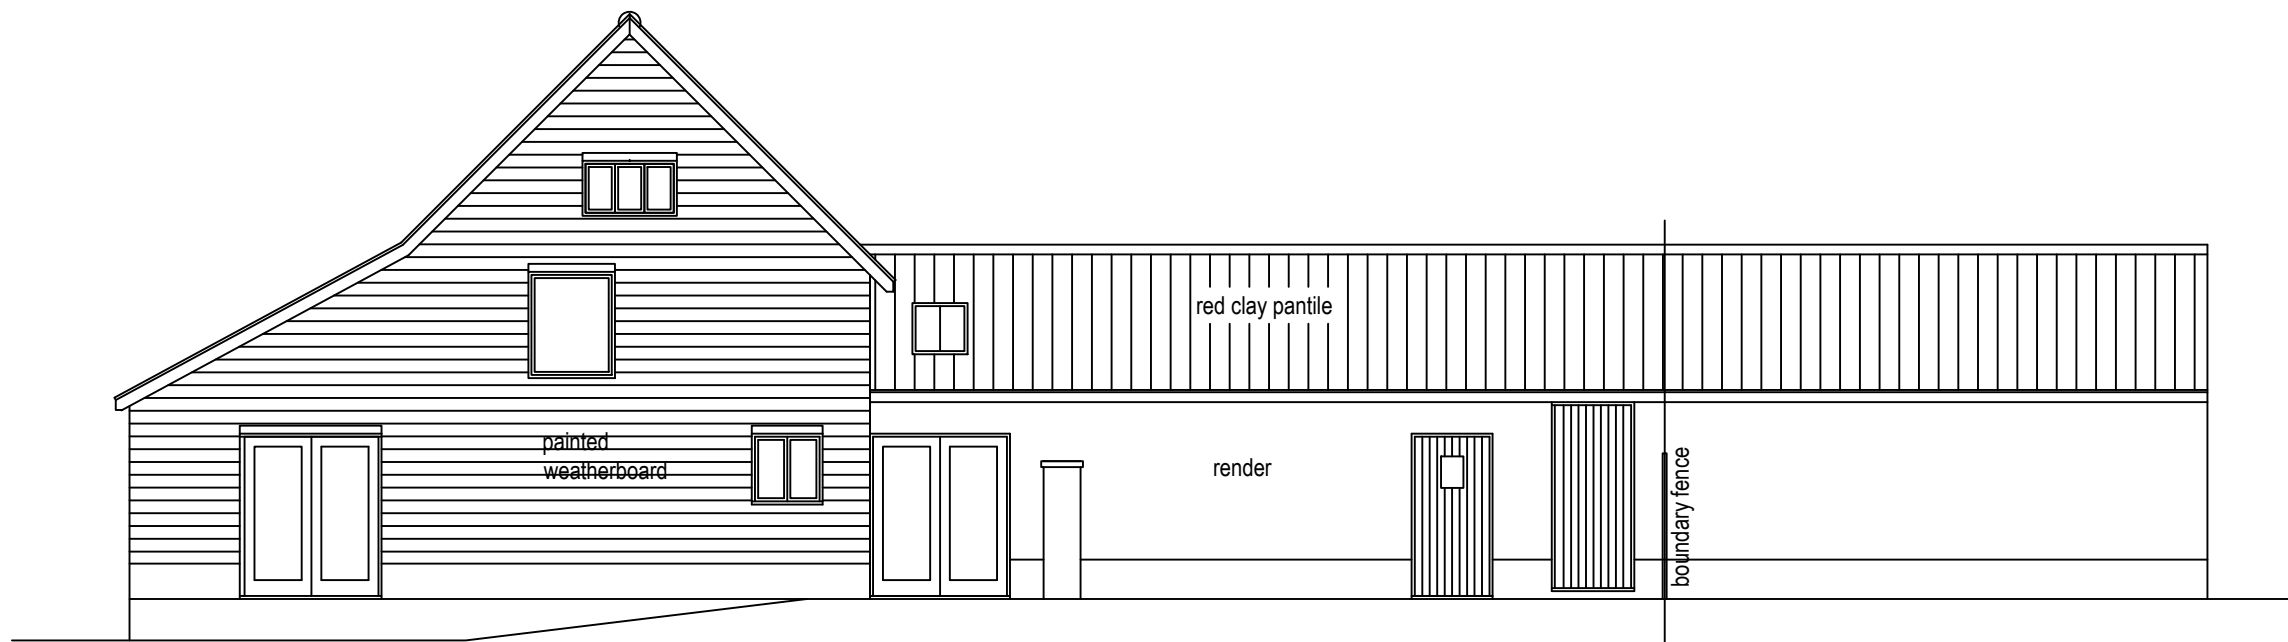

EXISTING SOUTH (SIDE) ELEVATION

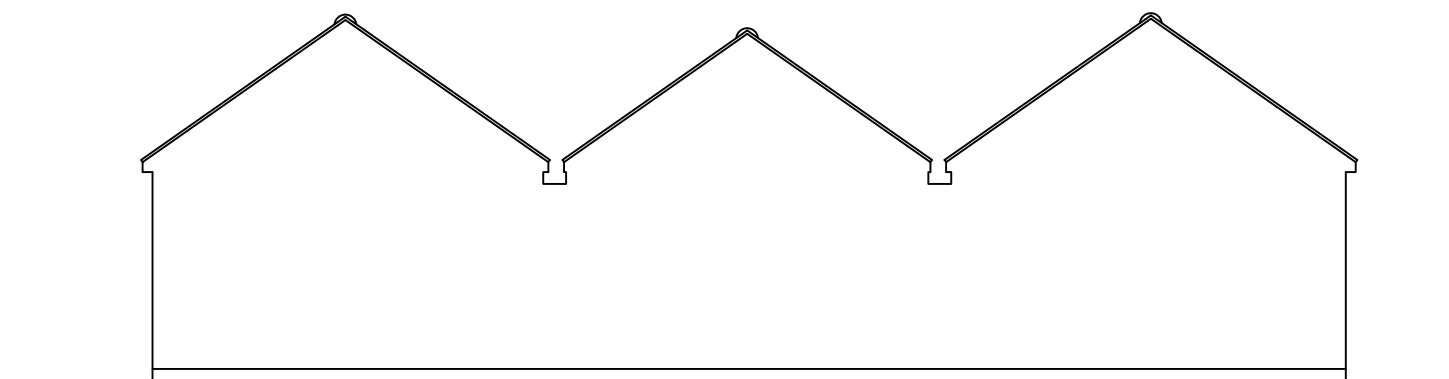

EXISTING EAST ELEVATION

annahigh • Historic Building Surveying •		Drawing title: BECK BARN, PULHAM ROAD, STARSTON	
		NEW WET ROOM EXTENSION EXISTING ELEVATIONS	
Longwater House, John Hyrne Way, Norwich NR5 0AF T. 01603 531700			
Date July 2022	Status Draft sketch	Scale 1:100 @ A3	Drawing No. 22-379-03