


1 SITE LOCATION PLAN
A-100 SCALE 1:1250 @A1

1:1250 0m 25 50 37.5 62.5 n

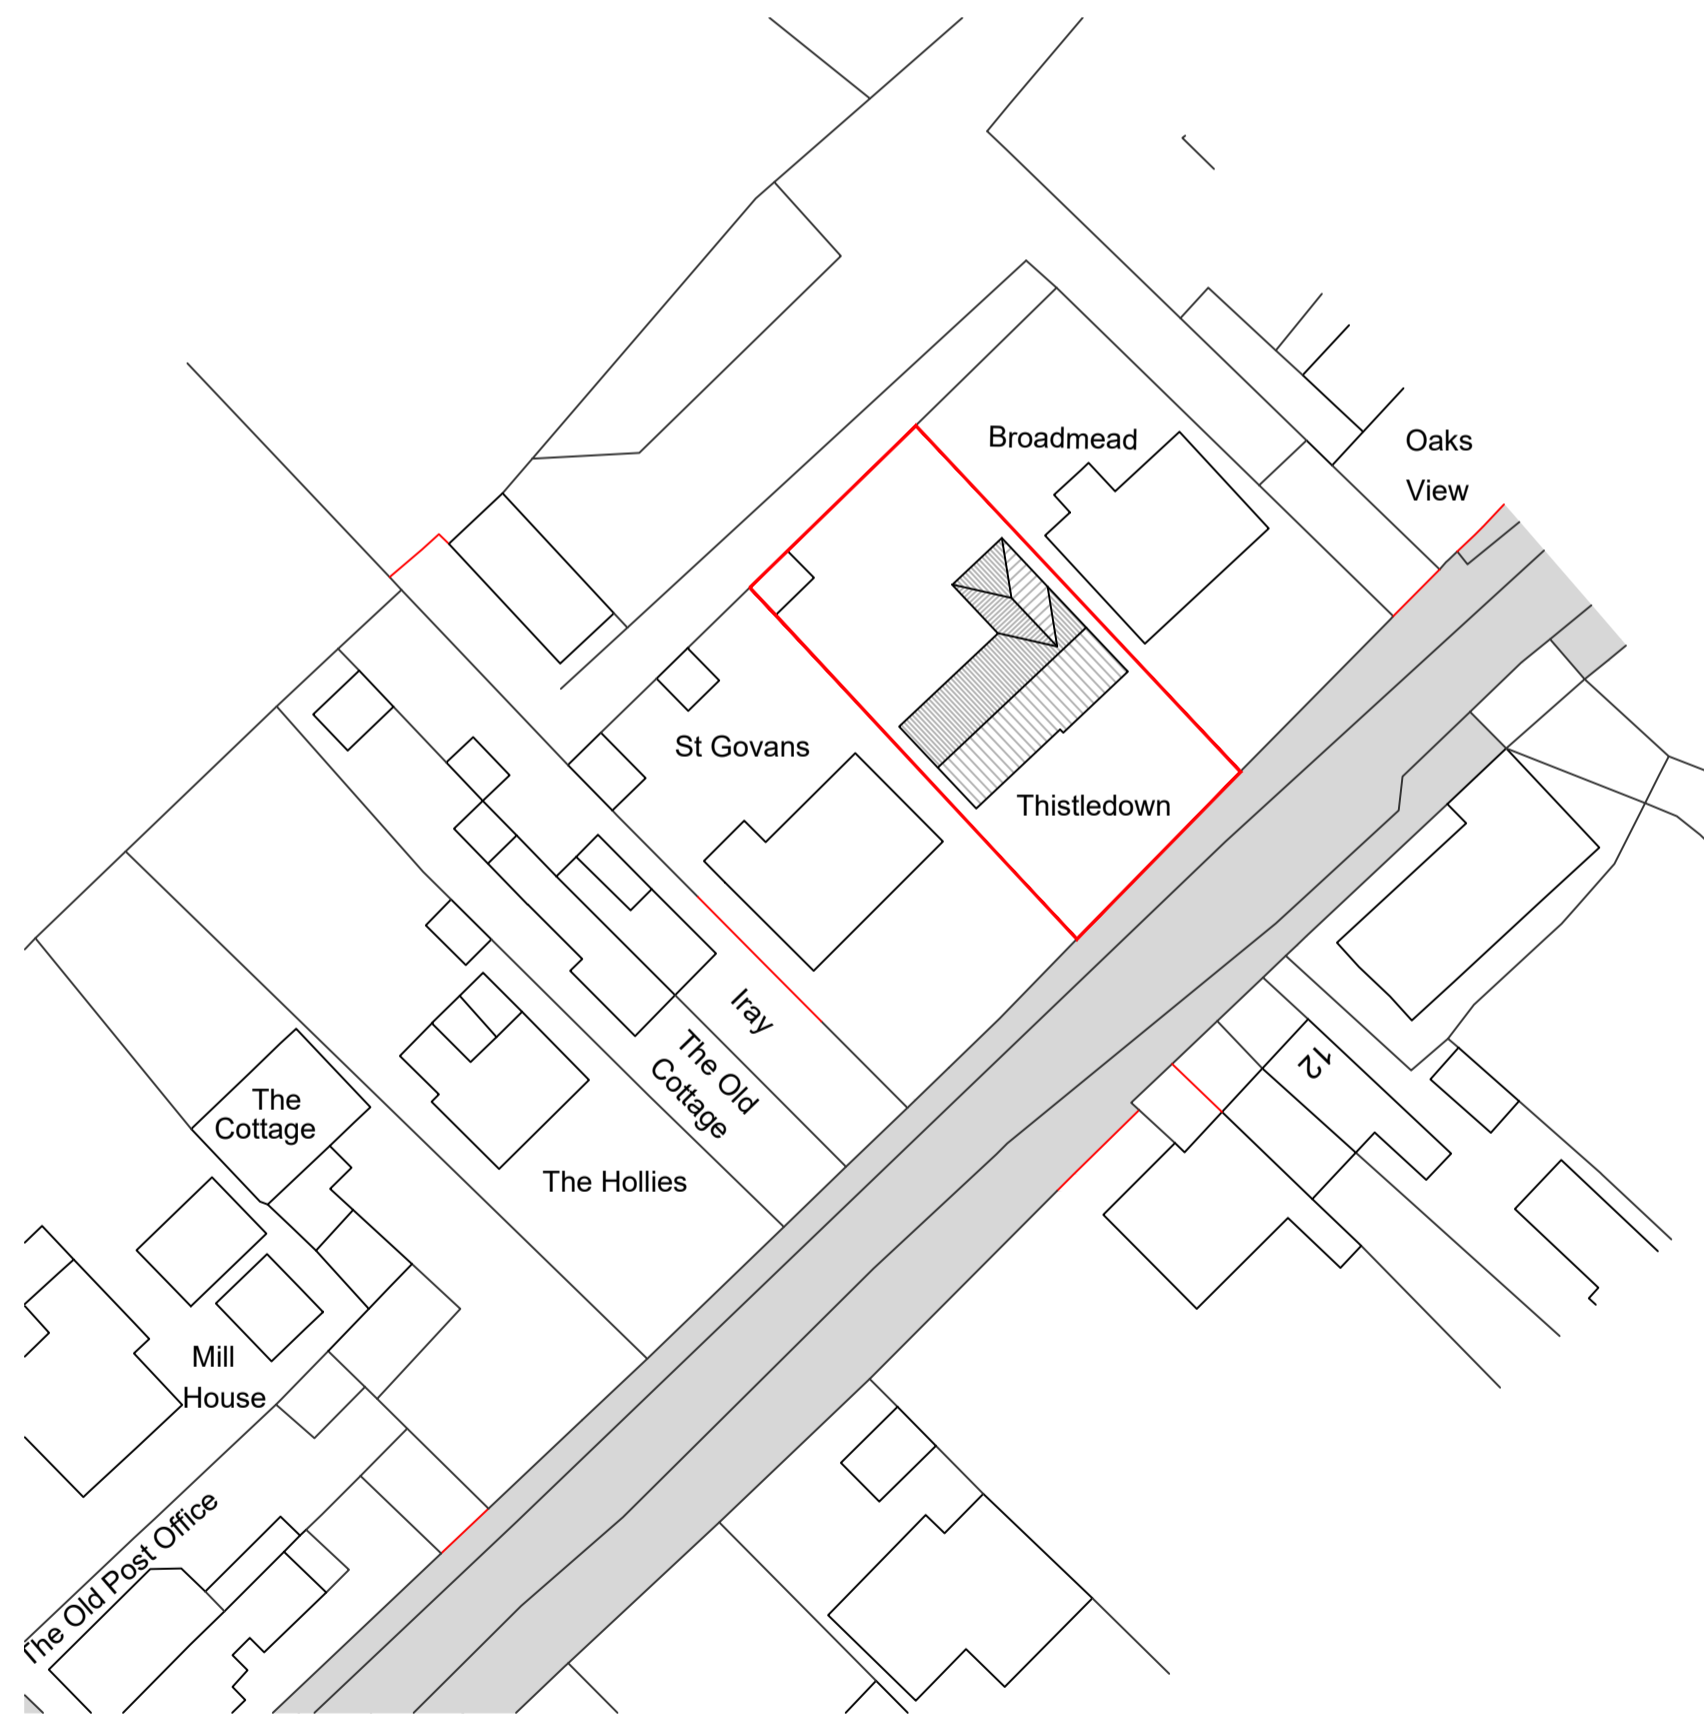

2 BLOCK PLAN (existing)
A-100 SCALE 1:500 @A1

1:500 0m 5 10 20 2.5 7.5 15 25 n



3 SITE PLAN- EXISTING
A-100 SCALE 1:200 @A1

1:200 0m 2 4 8 1 3 6 10 n



4 SITE PLAN- PROPOSED
A-100 SCALE 1:200 @A1

1:200 0m 2 4 8 1 3 6 10 n

revisions
REV A 26/09/22 - Note added - 'existing block plan'

key	notes
	extg / unknown
	brickwork
	blockwork
	stud

notes

notes

This drawing is the copyright of the Architects and may not be reproduced or used except by written permission. Dimensions must not be scaled from this drawing. The Contractor is to check and verify all building and site dimensions before work is put in hand.

The Contractor is to check and verify with all the Statutory Authorities and the Employer the location and condition of any underground or overhead services or confirm that none exist prior to work commencing on site. The Contractor shall comply with enactments regulations and working rules relating to safety health and welfare of workpeople.

client

Thistledown
Toll Bar
Great Casterton
Stamford
PE9 4BB

architect

Dwell Architects
Willoughby House
2, Broad Street
Stamford
PE9 1PB
01780 678007
dwellarchitects.dw@gmail.com
Dwellarchitects.net

EXTENSION TO THISTLEDOWN, GREAT CASTERTON

drawing title
SITE LOCATION & SITE PLAN

job no	scale	package no	drawing no / rev	status
0431	SEE DWG		A100 A	PLANNING
date	checked			
12.09.22	DW			