

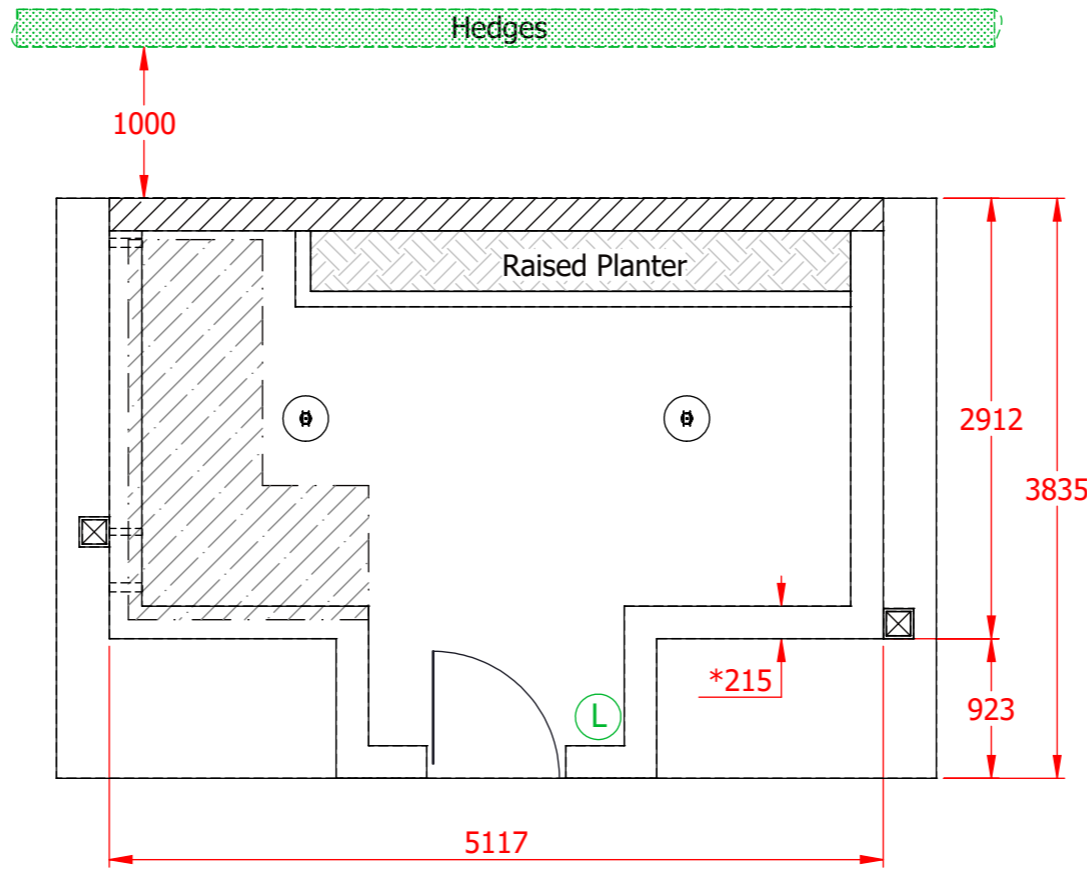



**IF IN DOUBT ASK**

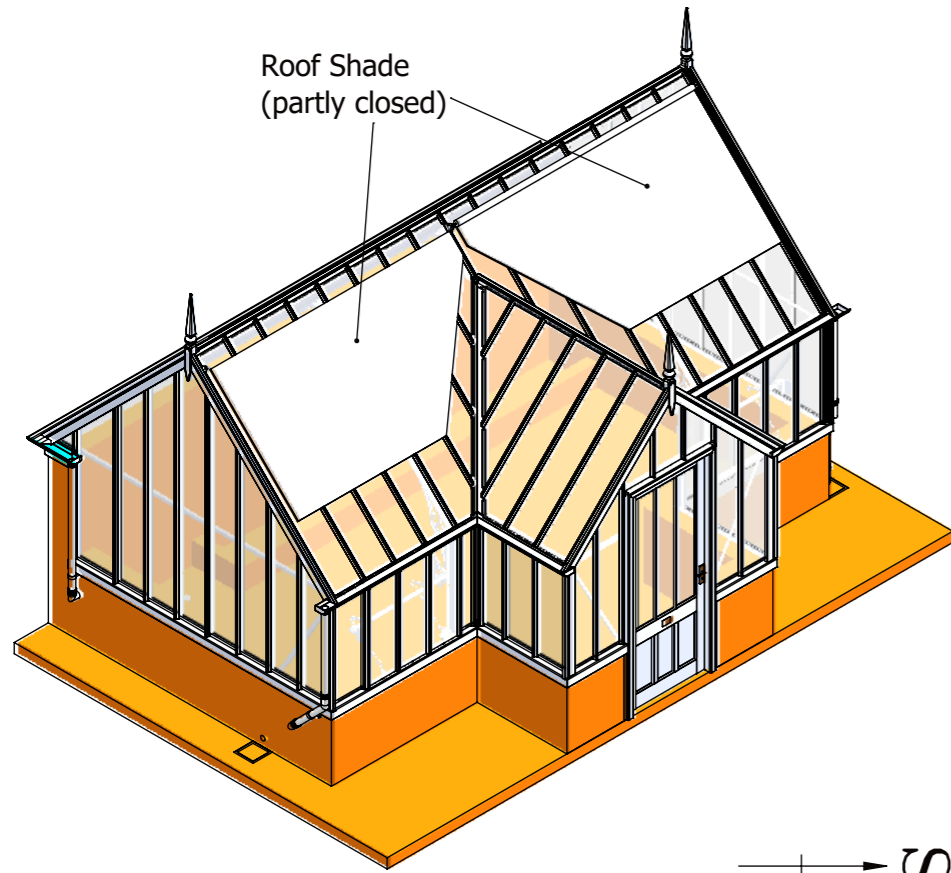


Ground Plan & Internal Layout

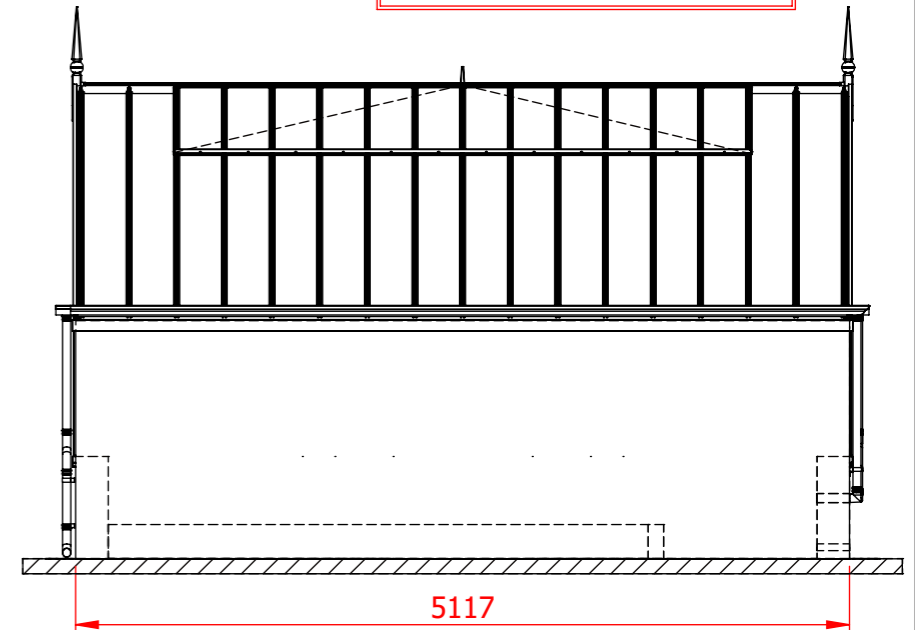


East Elevation

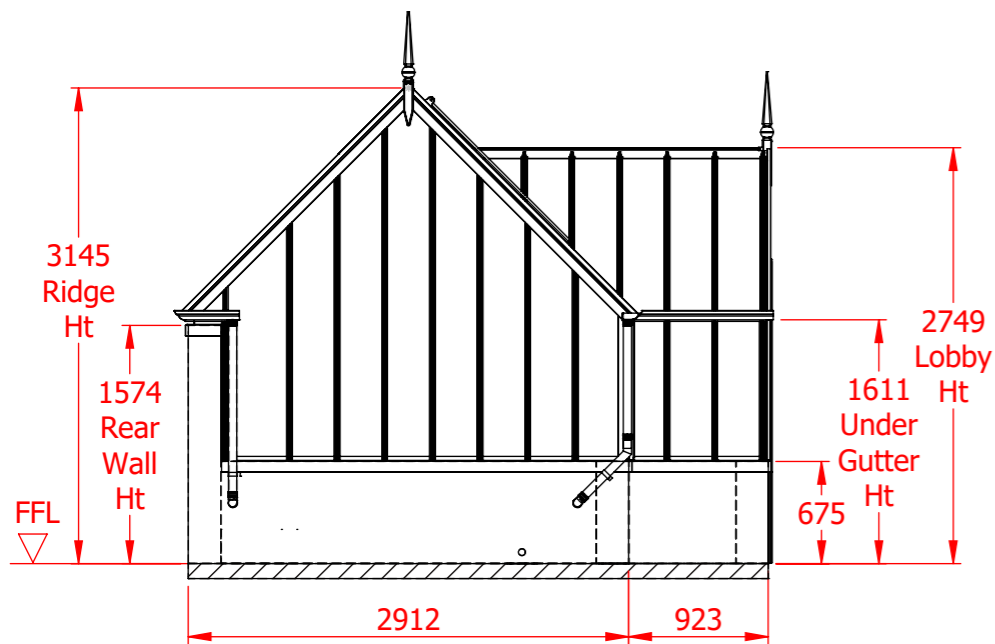

North Elevation

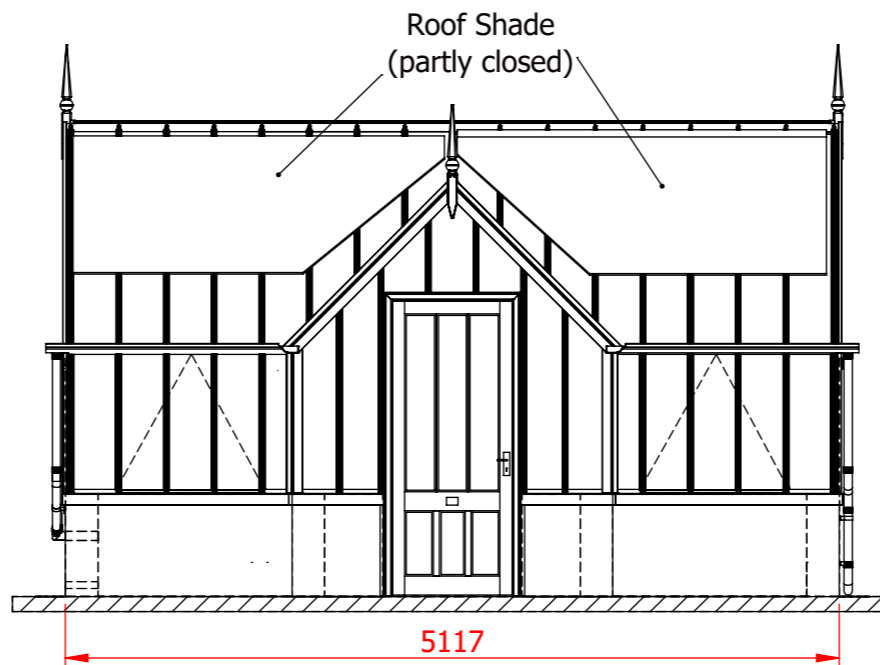

West Elevation

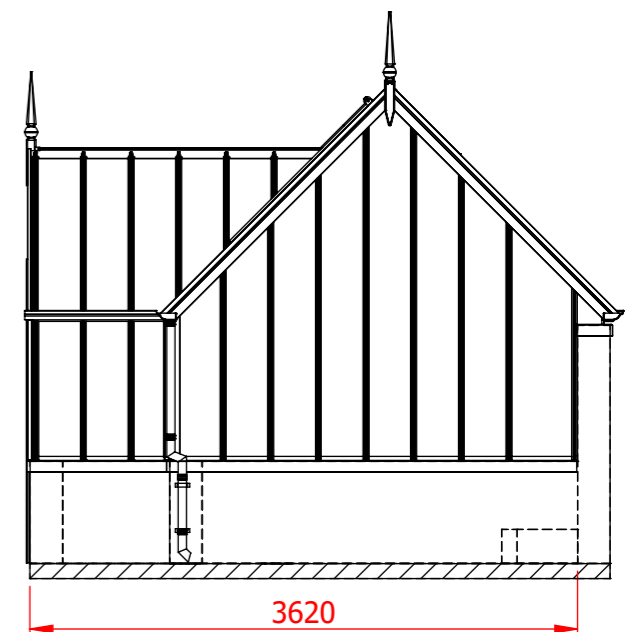

South Elevation

- FFL FINISH FLOOR LEVEL
- ▽
- GIFFORD LIGHT
- 
- LIGHT SWITCH
- 
- GRAVEL/SOIL
- ▨
- BENCHING
- ▨
- DRAIN/GULLEY
- ⊠

**PRELIMINARY DRAWING**  
 ISSUED FOR CONSENT, PLANNING, AND PROPOSALS  
 SPECIFICATION TO BE CONFIRMED AND EXISTING WALLS  
 TO BE SURVEYED BEFORE FINAL GROUND PLAN  
 CAN BE PROVIDED

<b>ALITEX™</b> GREENHOUSES AND CONSERVATORIES		TITLE PRELIMINARY GROUND PLAN FOR A FREESTANDING 45° HOUSE WITH 315mm BAYS		
DRAWN NR	DATE 10.08.22	SCALE 1:50 @ A3	DWG NO. VPF6 051/T - Planning	Revision
CHECKED NR 11/8/22	CHECKED	CUSTOMER / ORDER No. Mr and Mrs Benn, West Acre		31471