




Ground Floor Layout

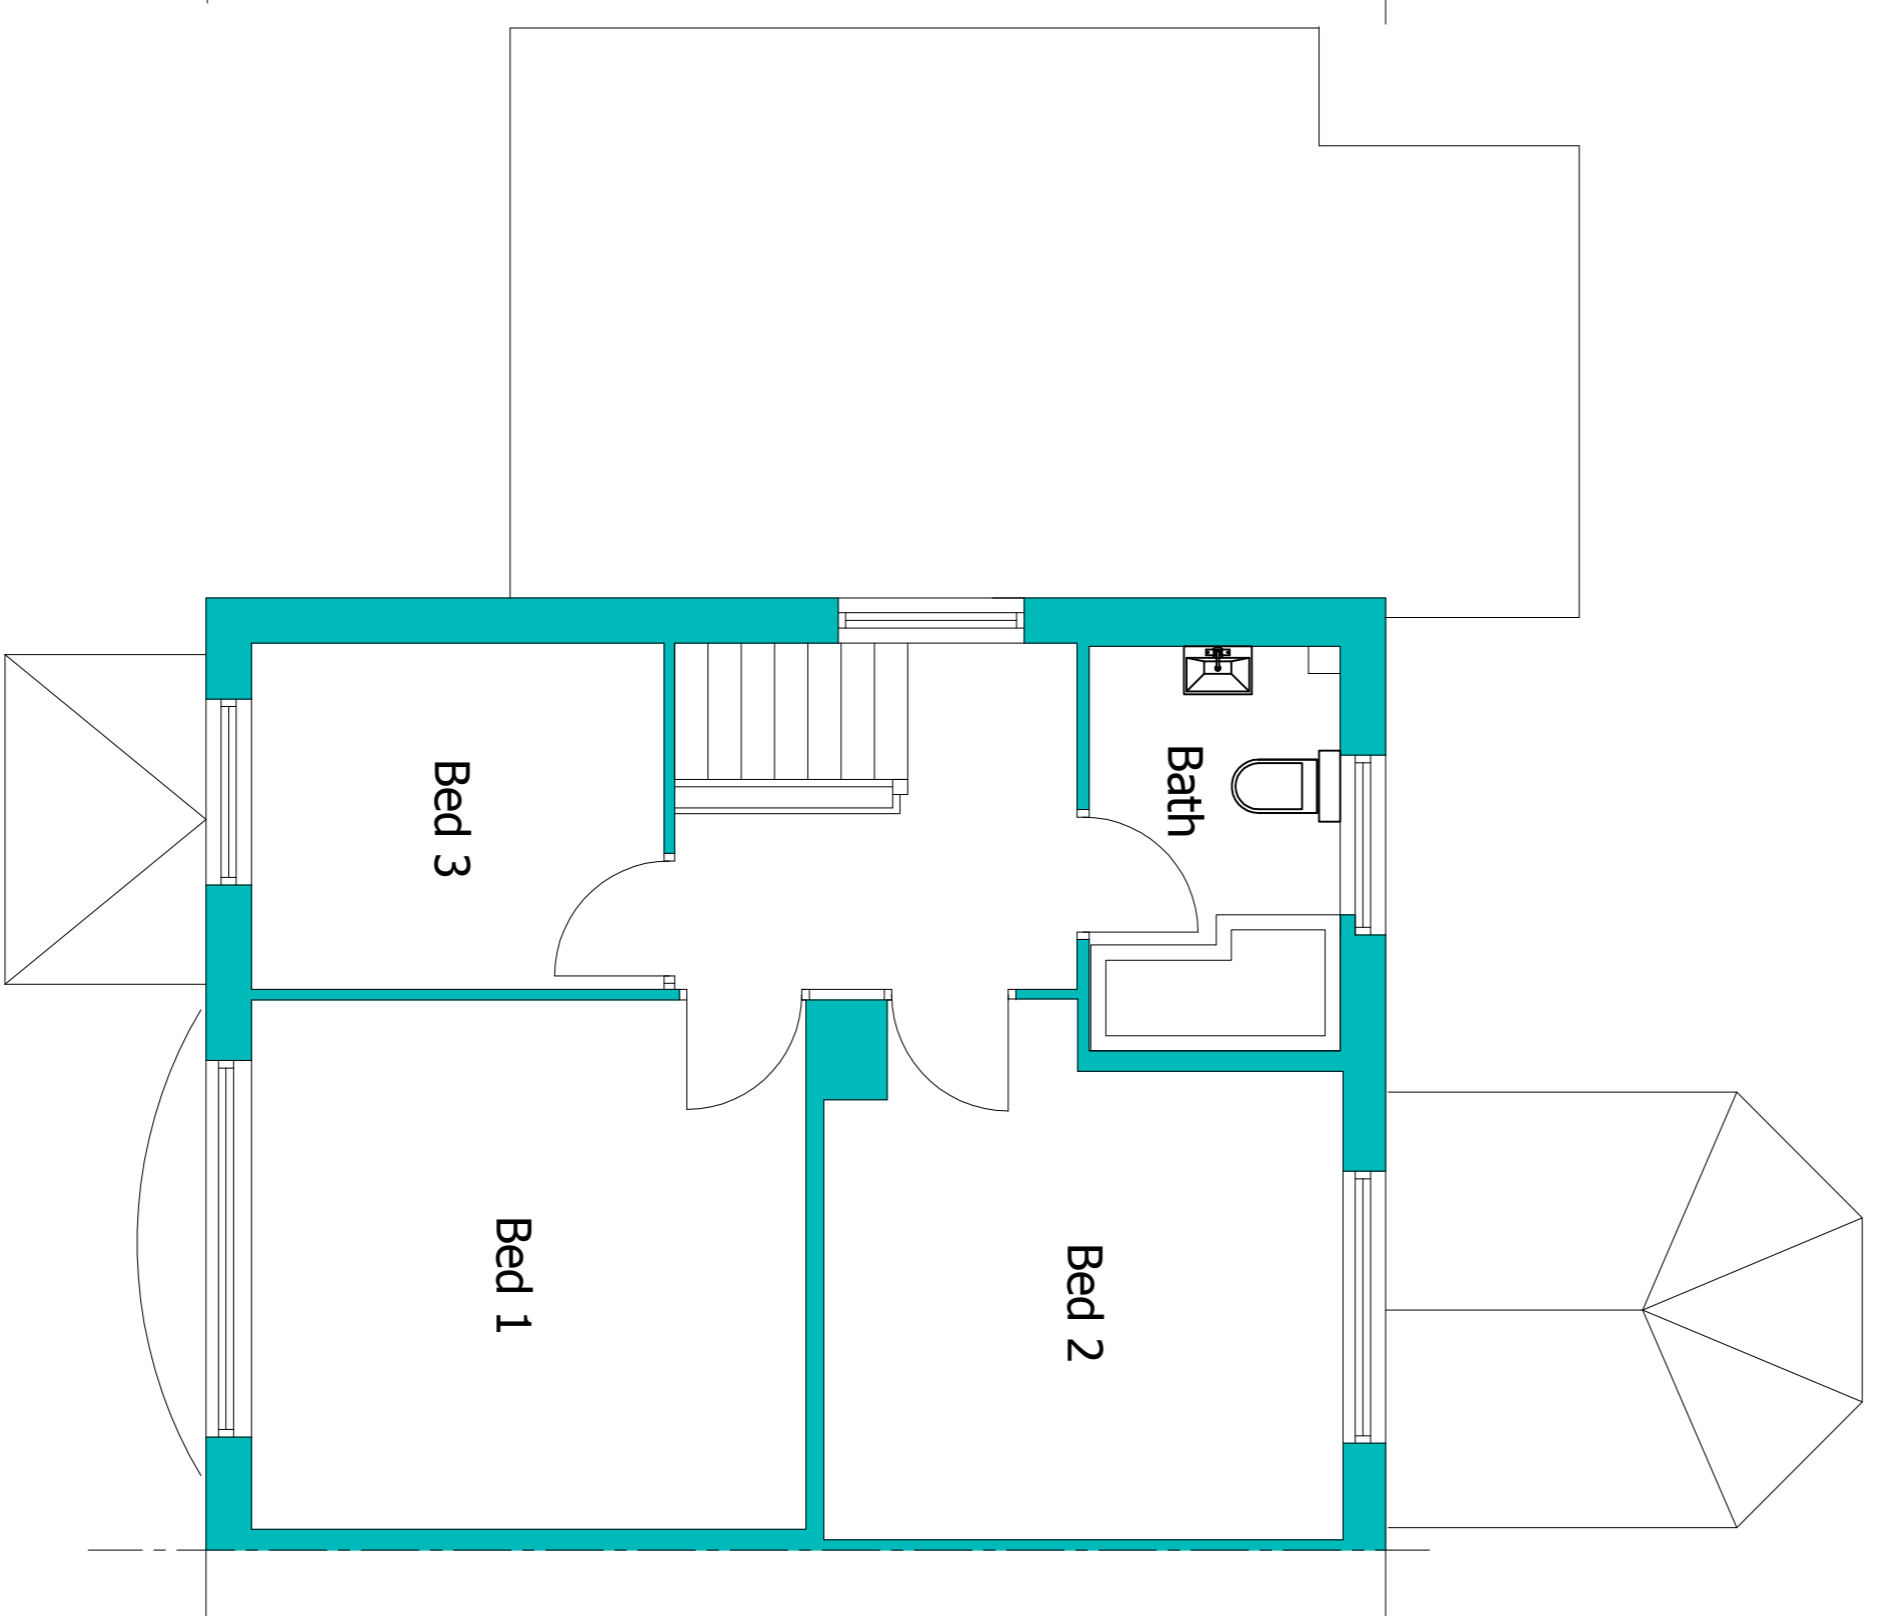


First Floor Layout

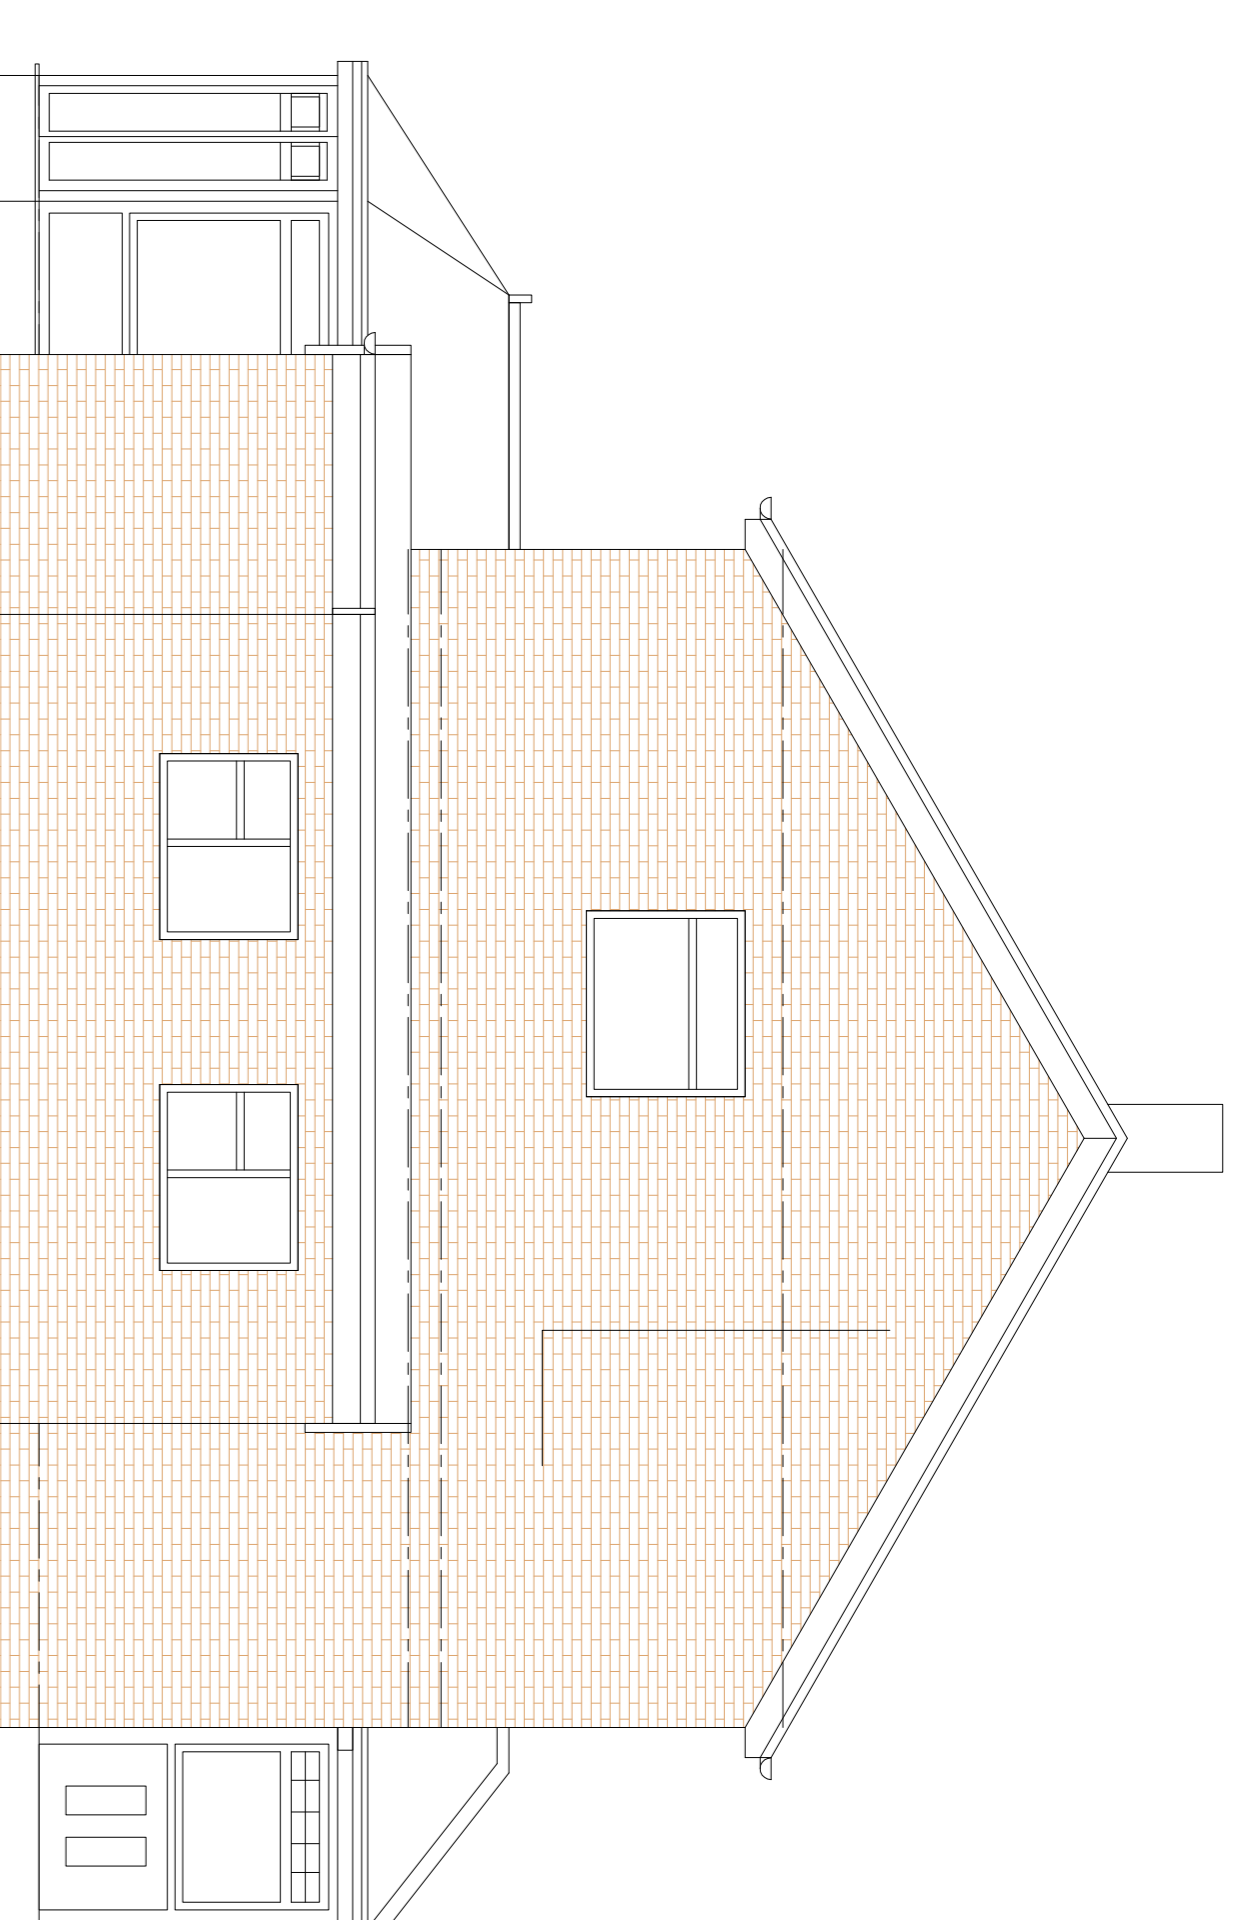


Side Elevation

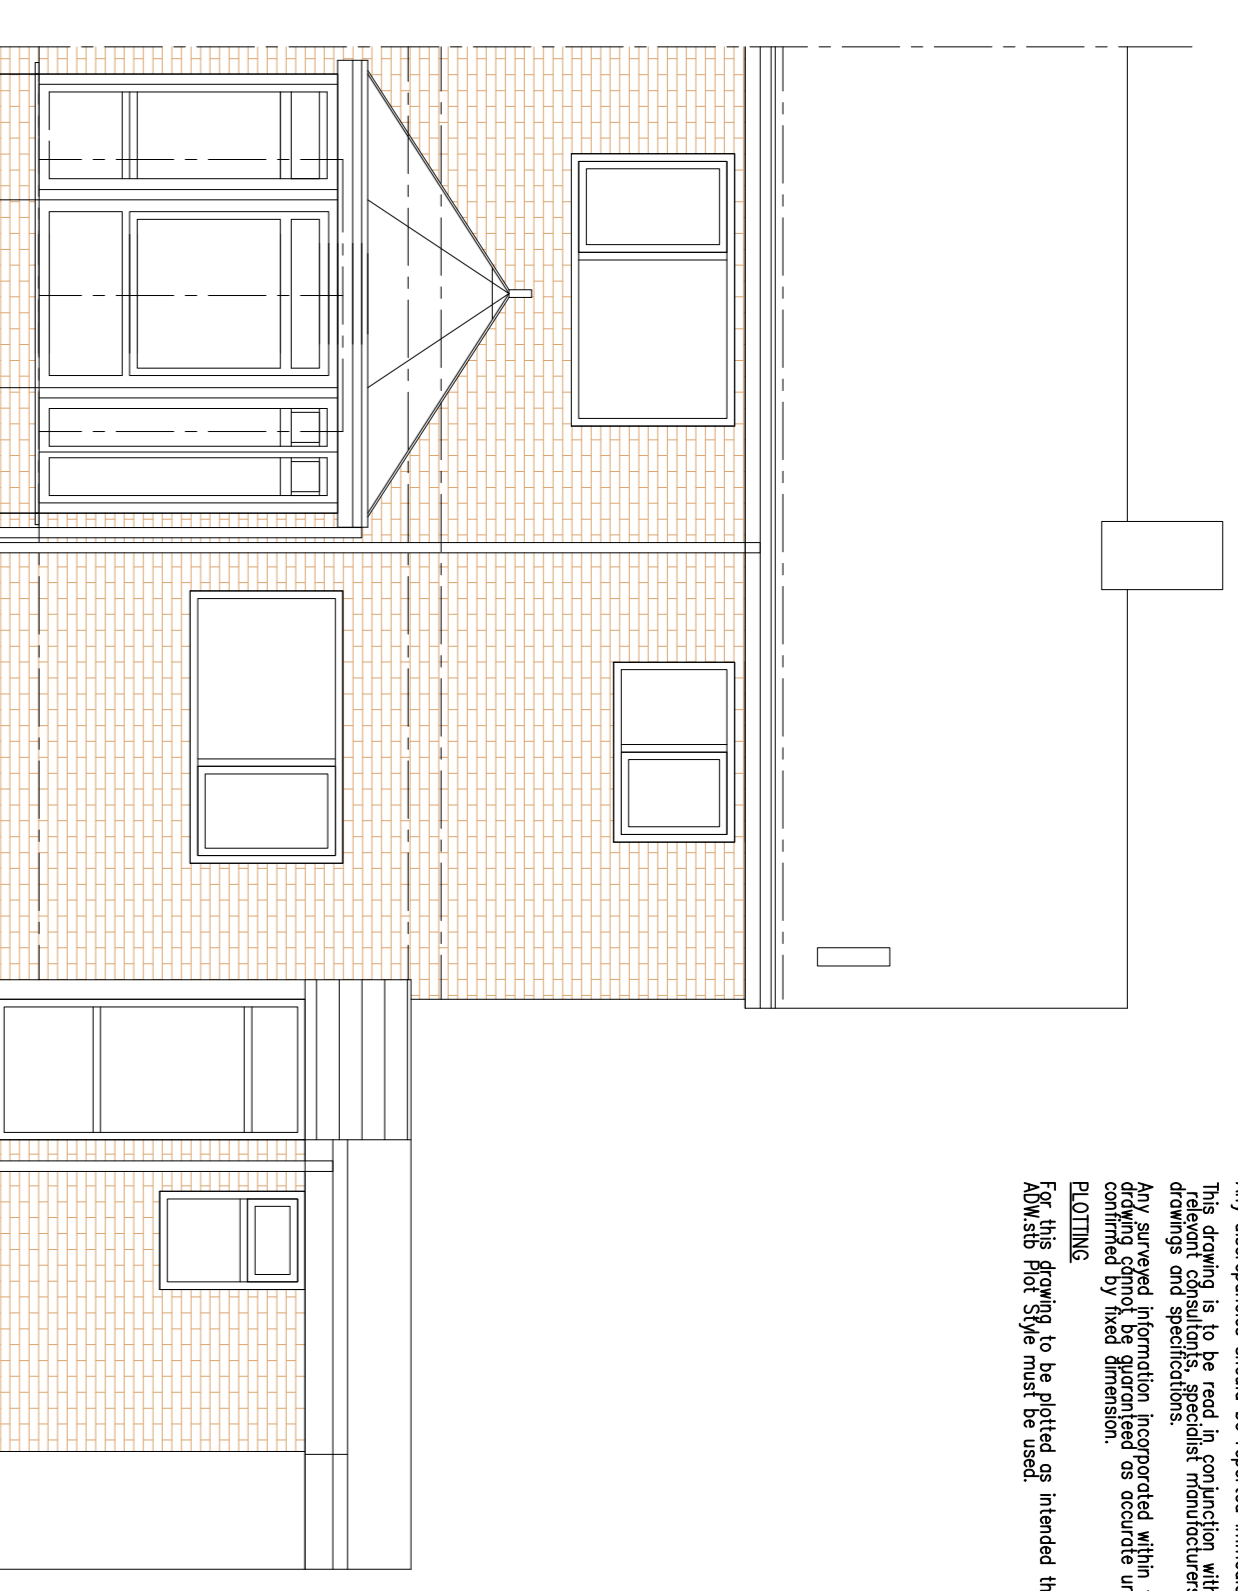

Rear Elevation

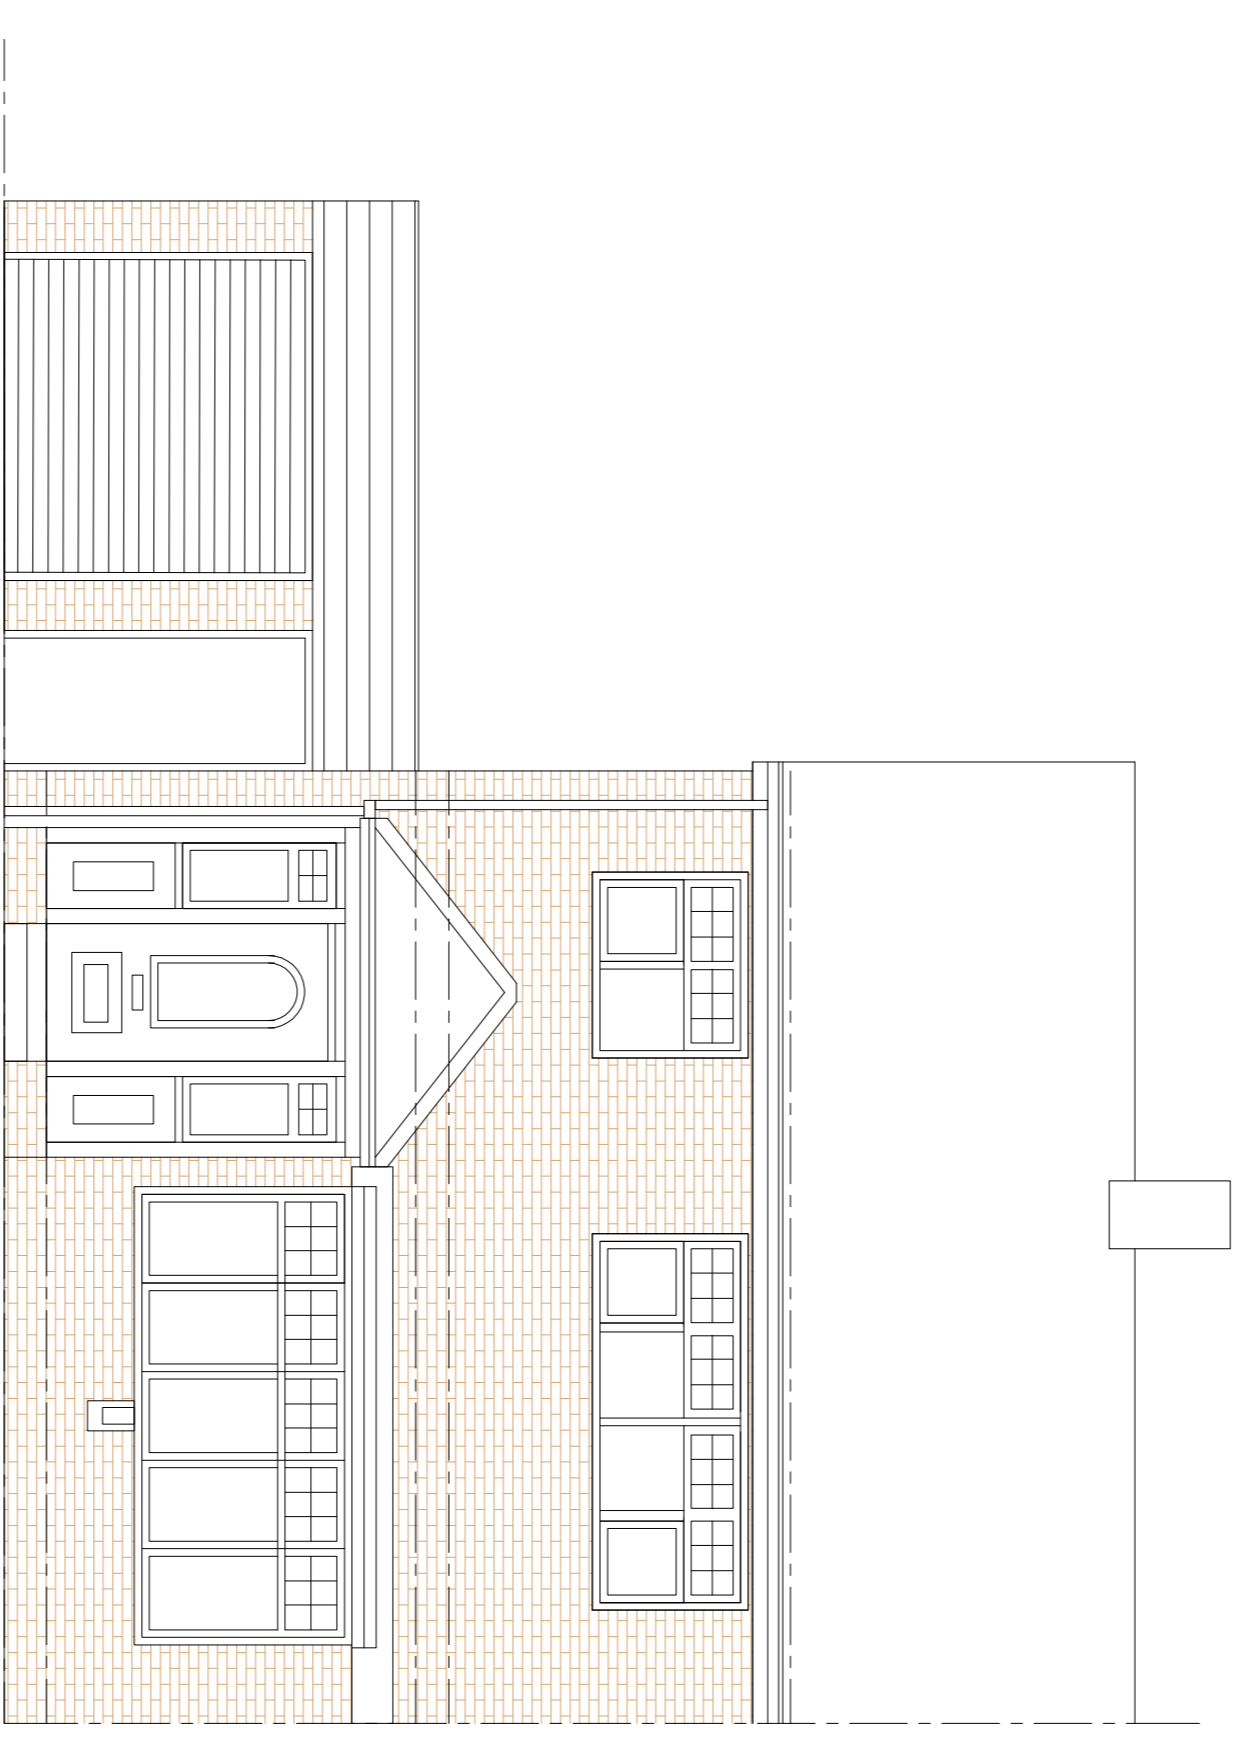

Front Elevation

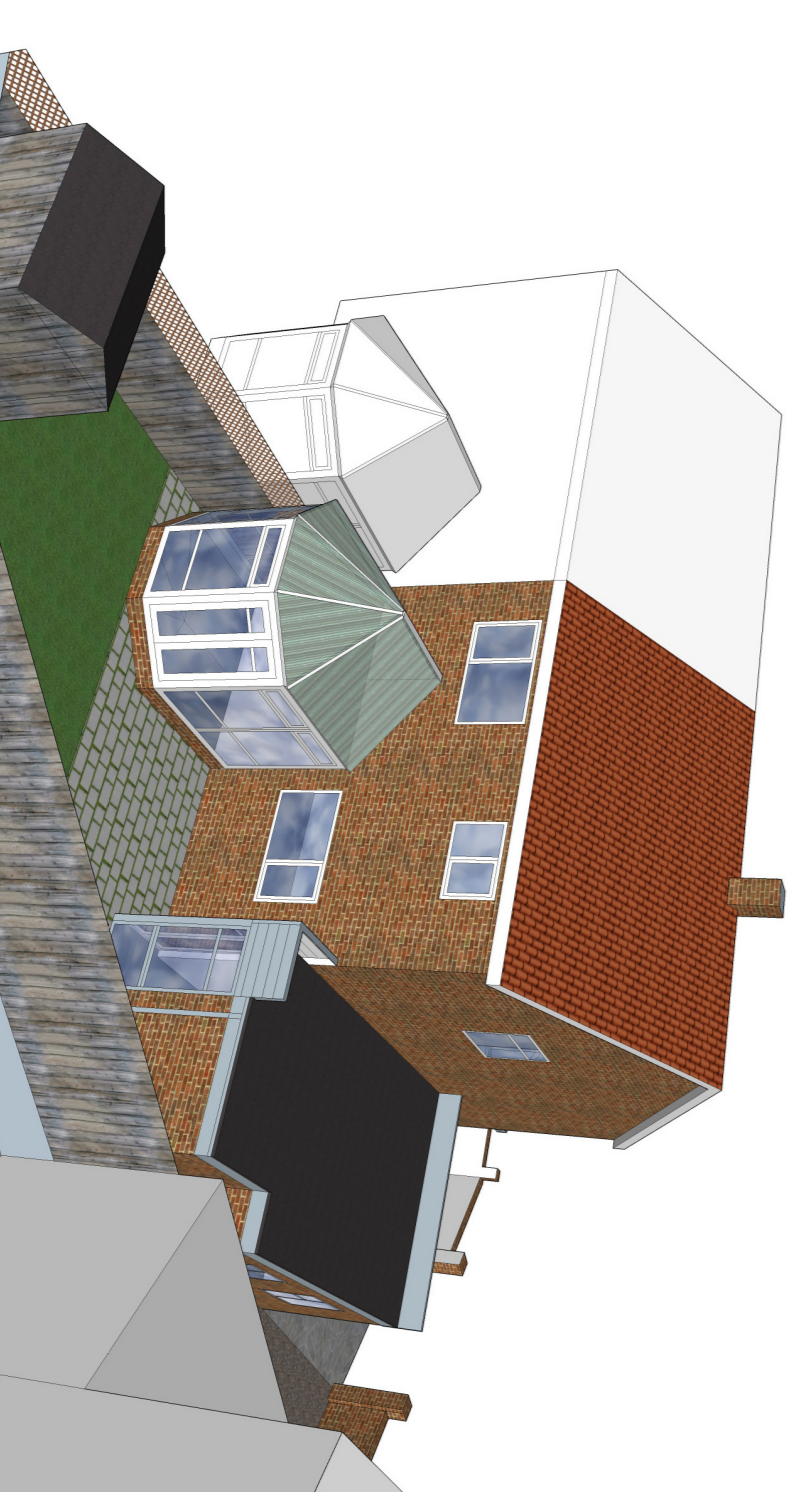

**NOTES:**  
Do not scale from this drawing.  
Any discrepancies should be reported immediately.  
This drawing is to be read in conjunction with all relevant and applicable structural manufacturers' instructions.  
Any proposed information incorporated within this document is for information only and does not constitute a contract.  
For this drawing to be placed on tender the following information must be used:

NO.	DATE	DESCRIPTION	INITIALS

**ARCHITECTURAL**  
ARCHITECTURAL  
11 BELLEVUE WAY, HEDON-LE-HOLE  
LINCOLN LN10 2JG  
01522 81580

Client: Mr and Mrs Haydon  
Project: Alterations to  
65 Bellevue Way, Hedon-Le-Hole  
Date: 11/03/2022 11:50  
Scale: 1:50  
Drawing: 01  
Checked: GM

● Existing Plans/Elevations