

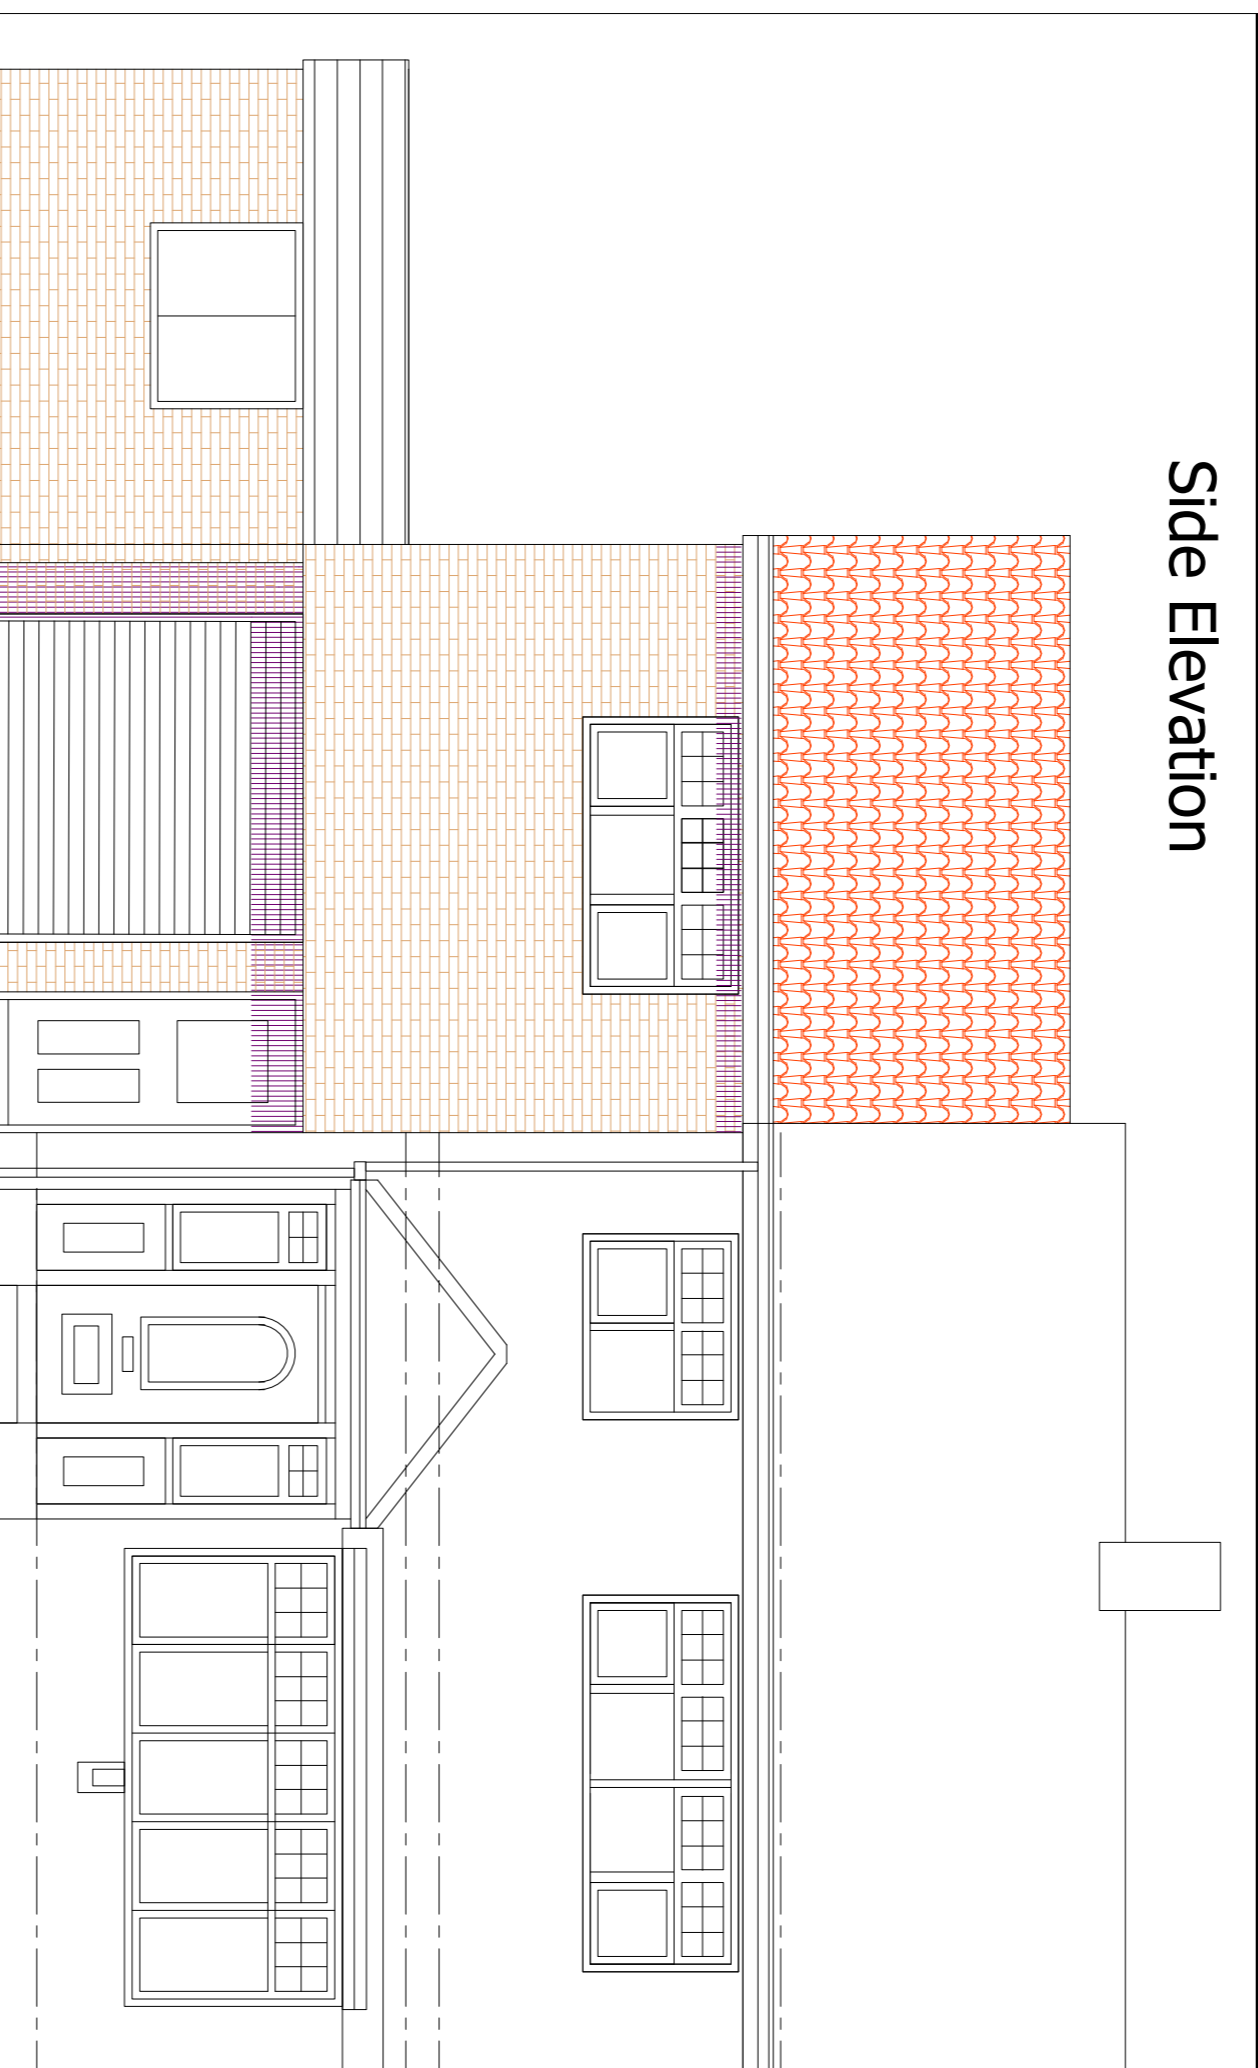



Side Elevation

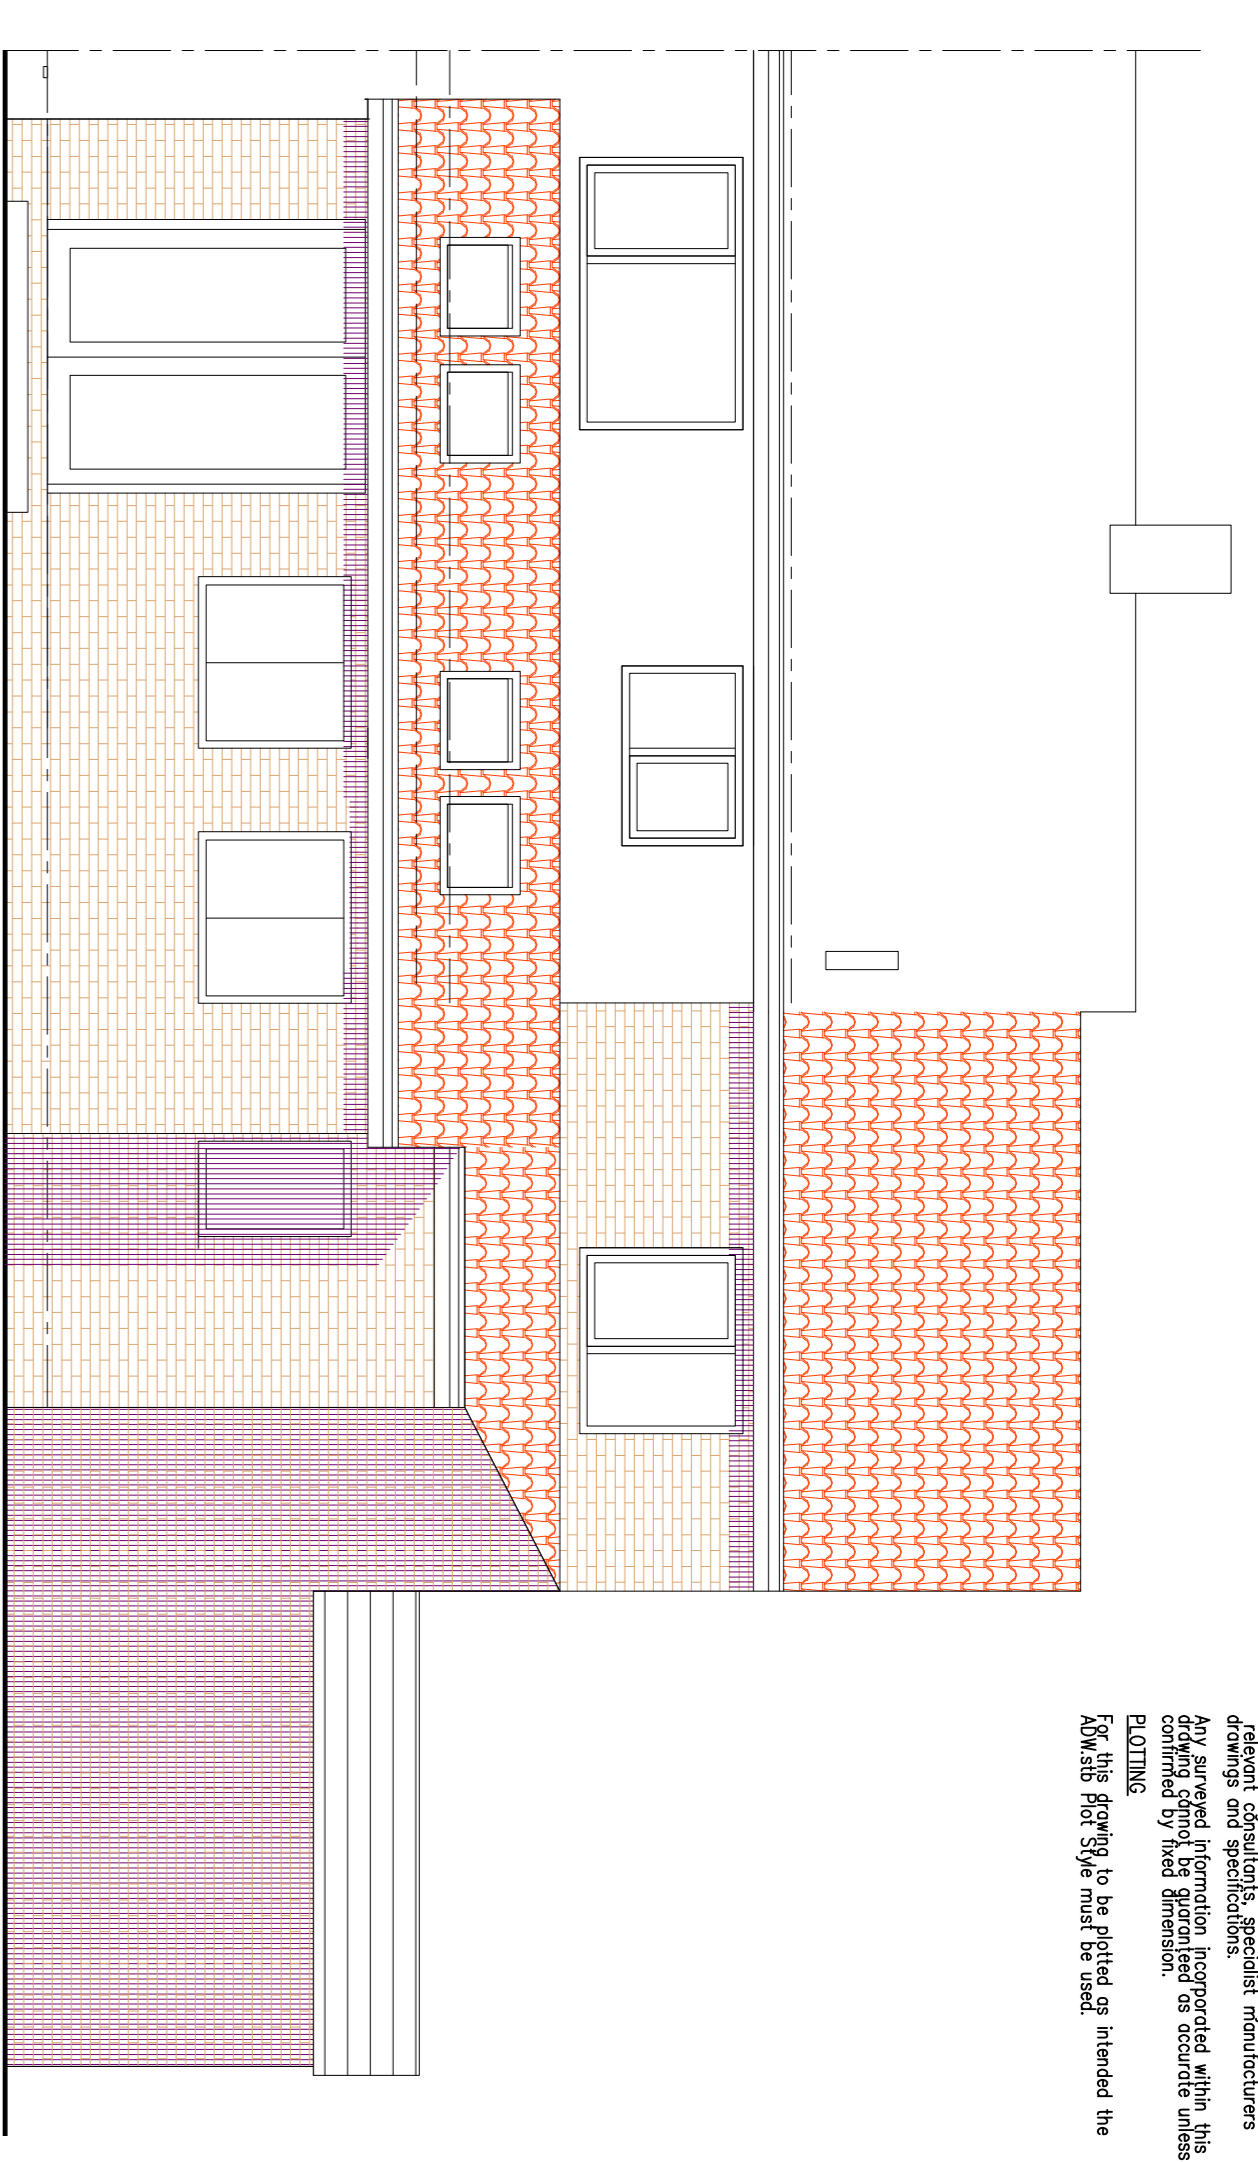


Front Elevation

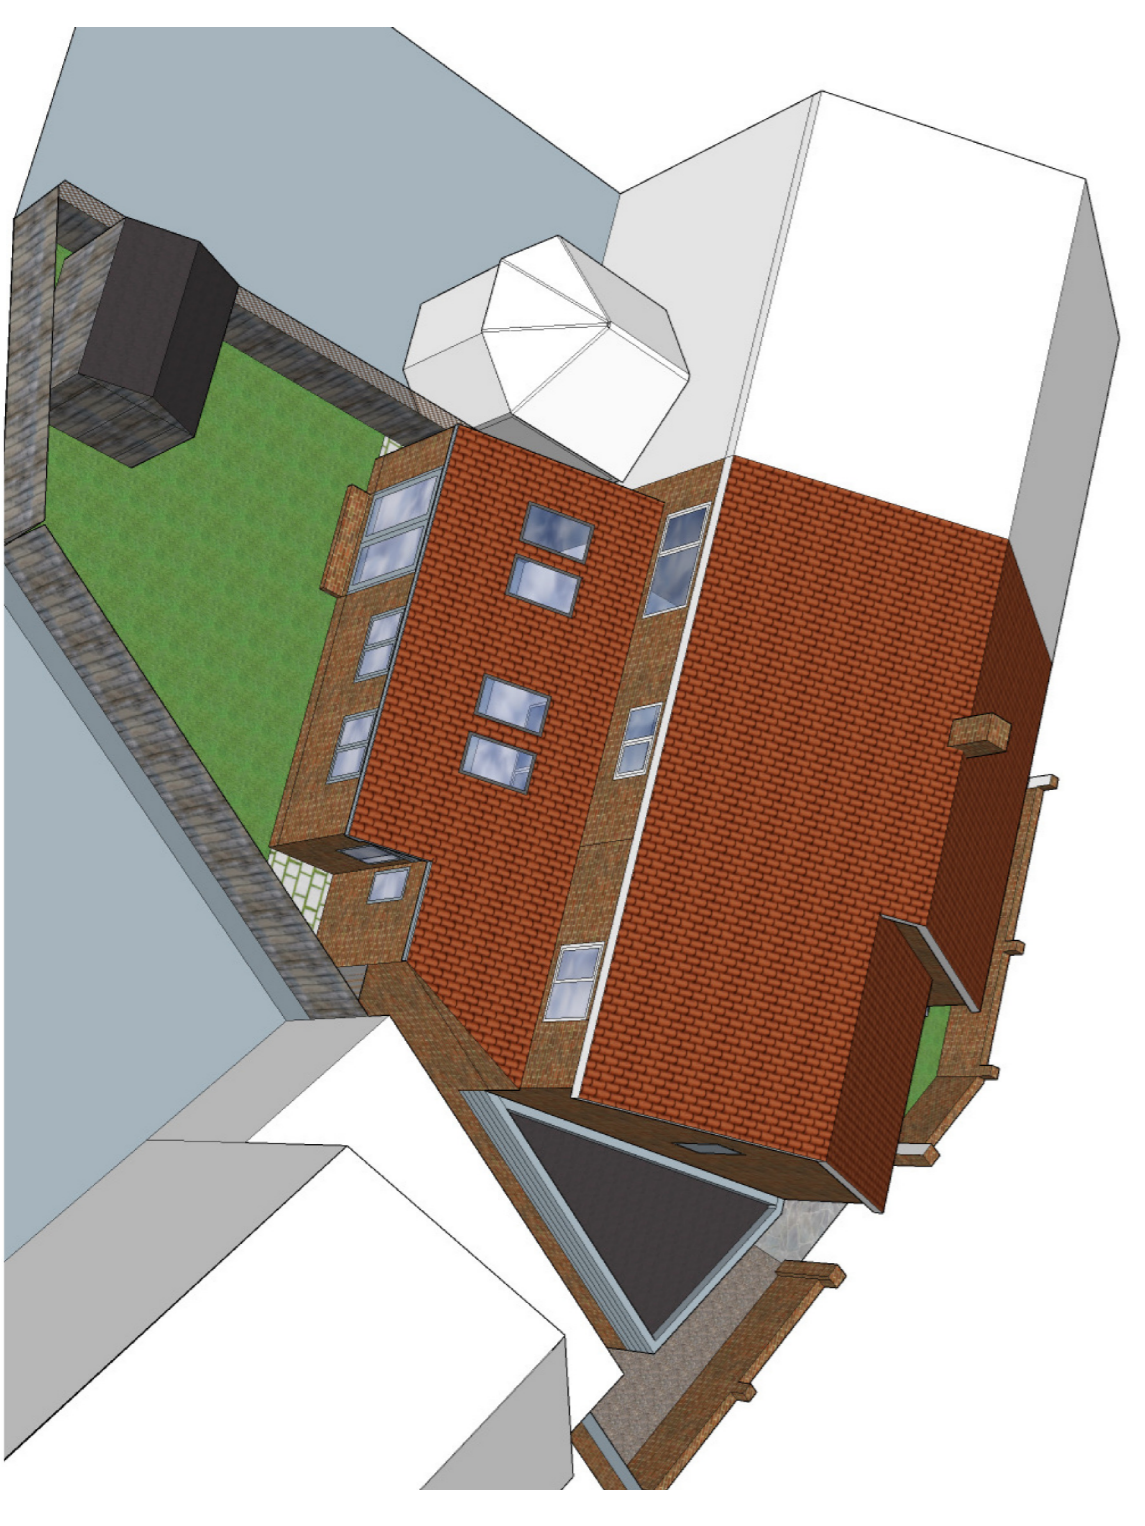

Rear Elevation

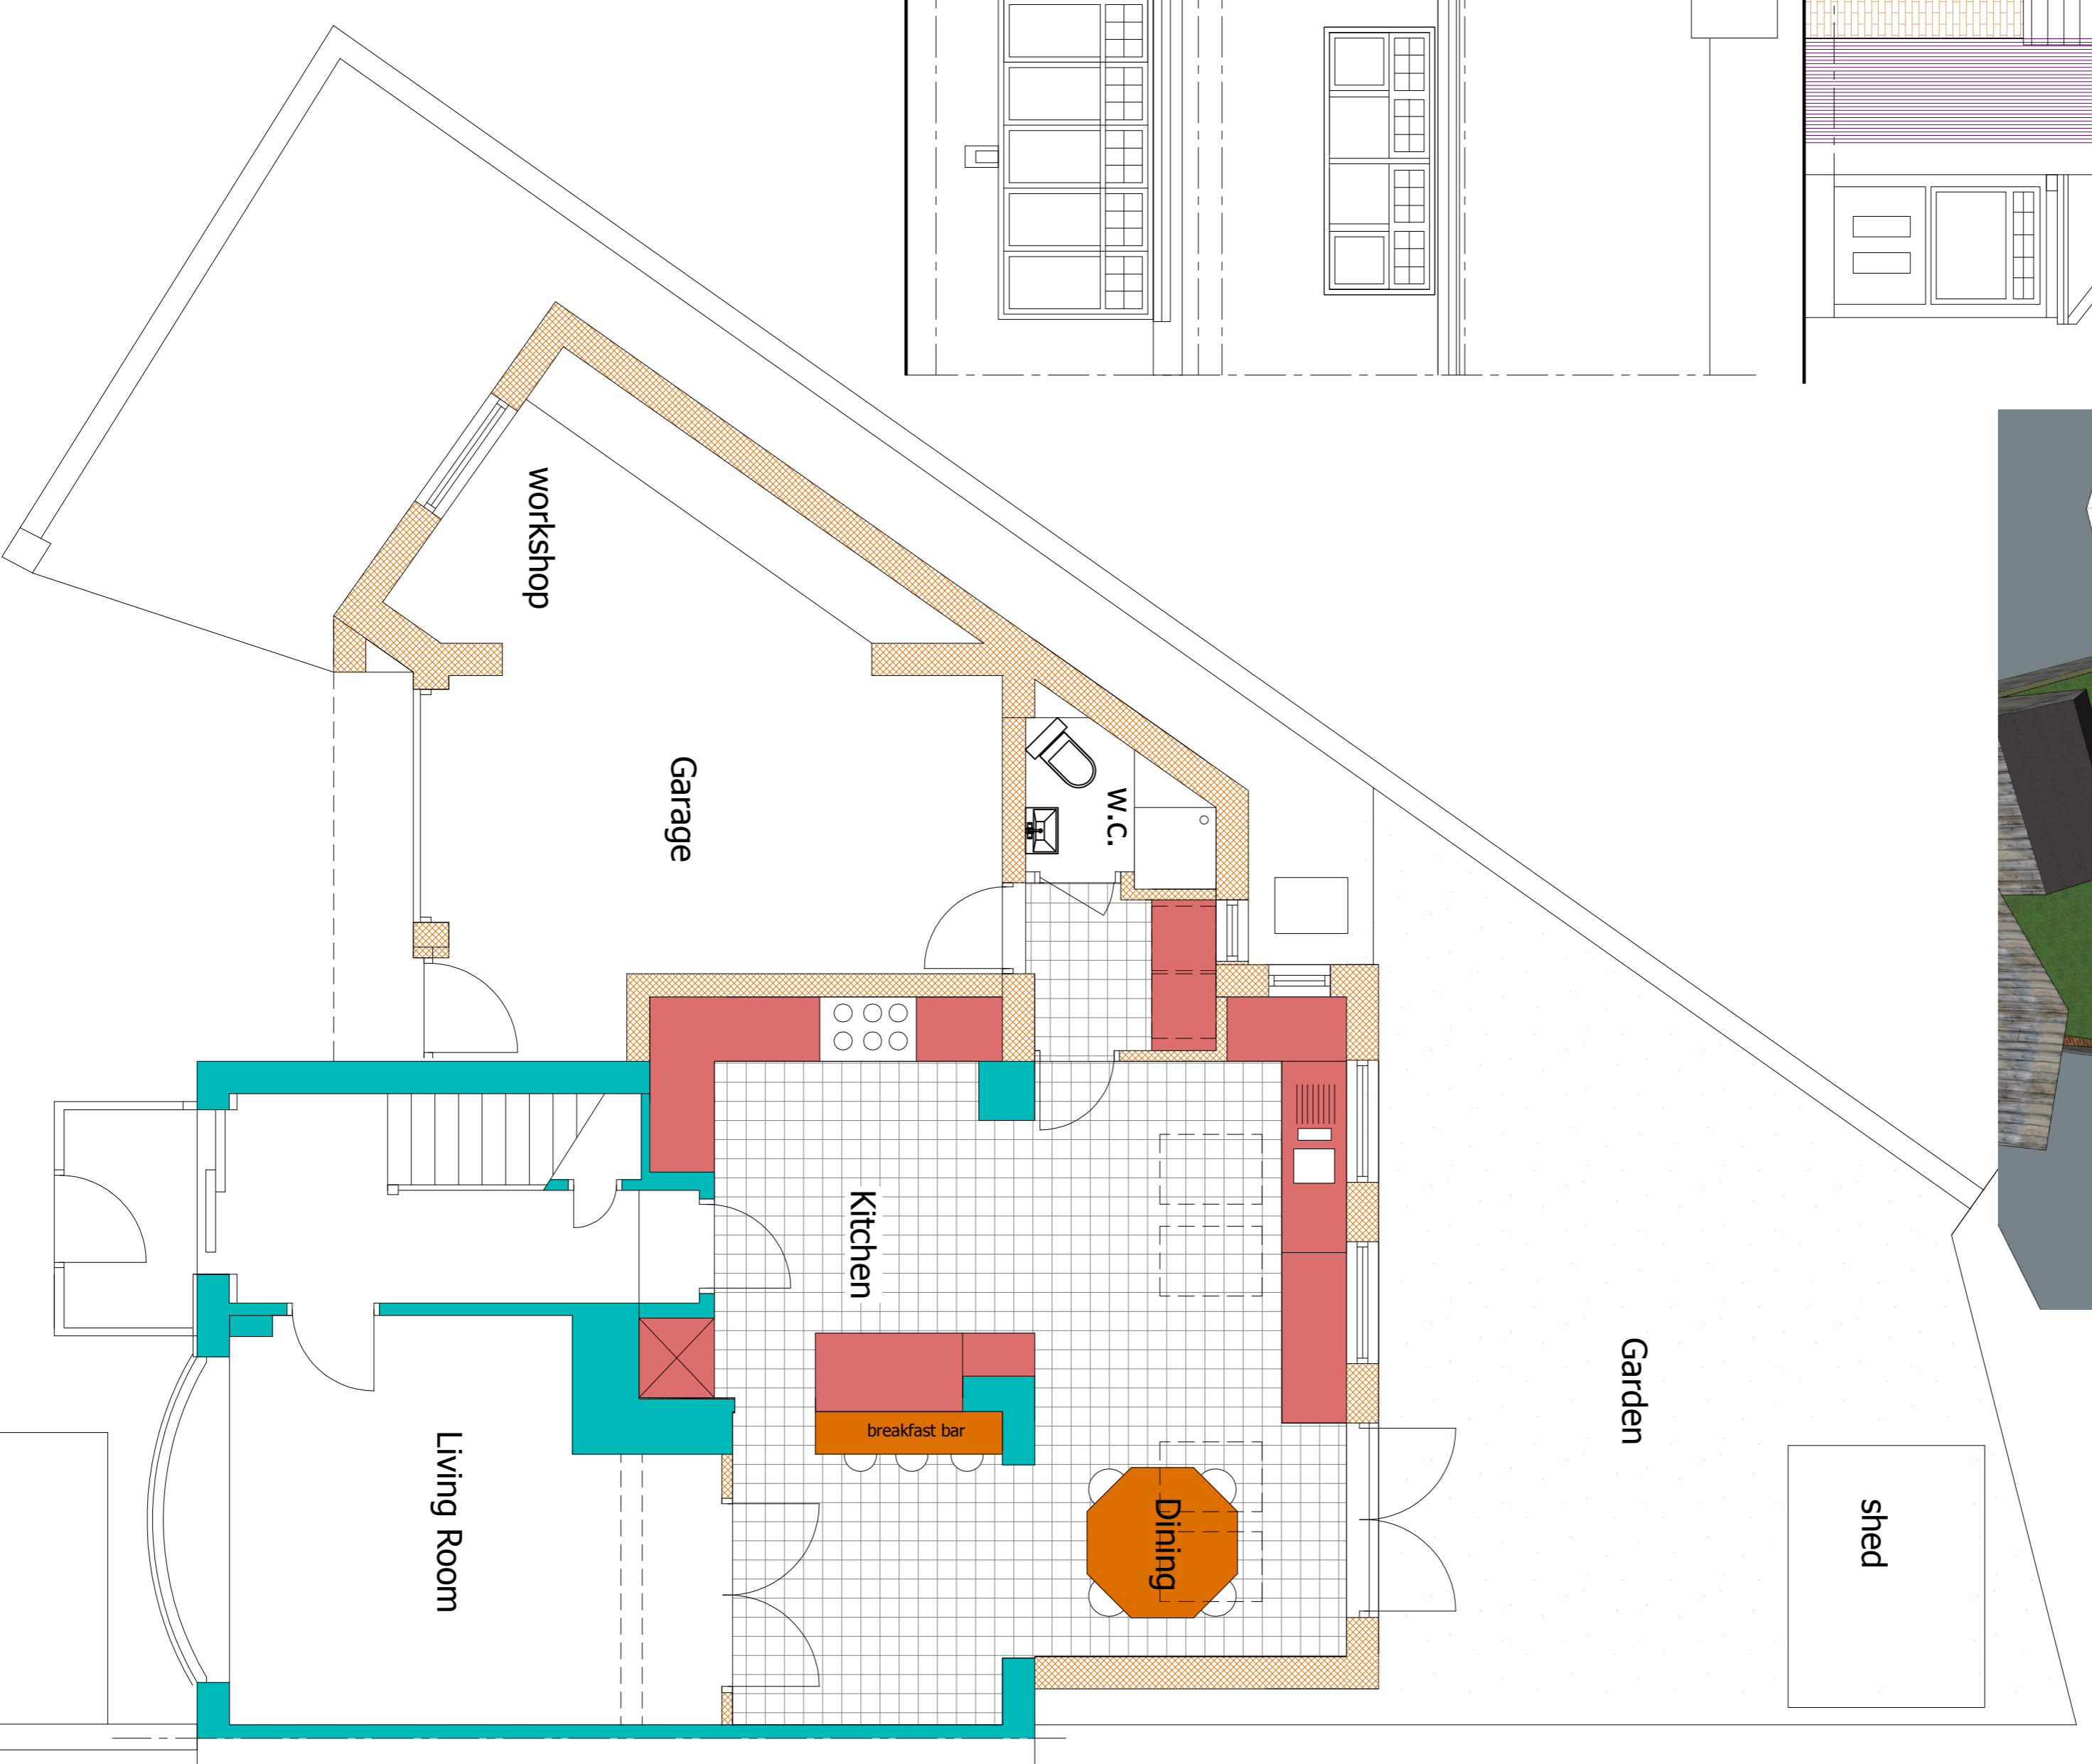

Ground Floor Layout

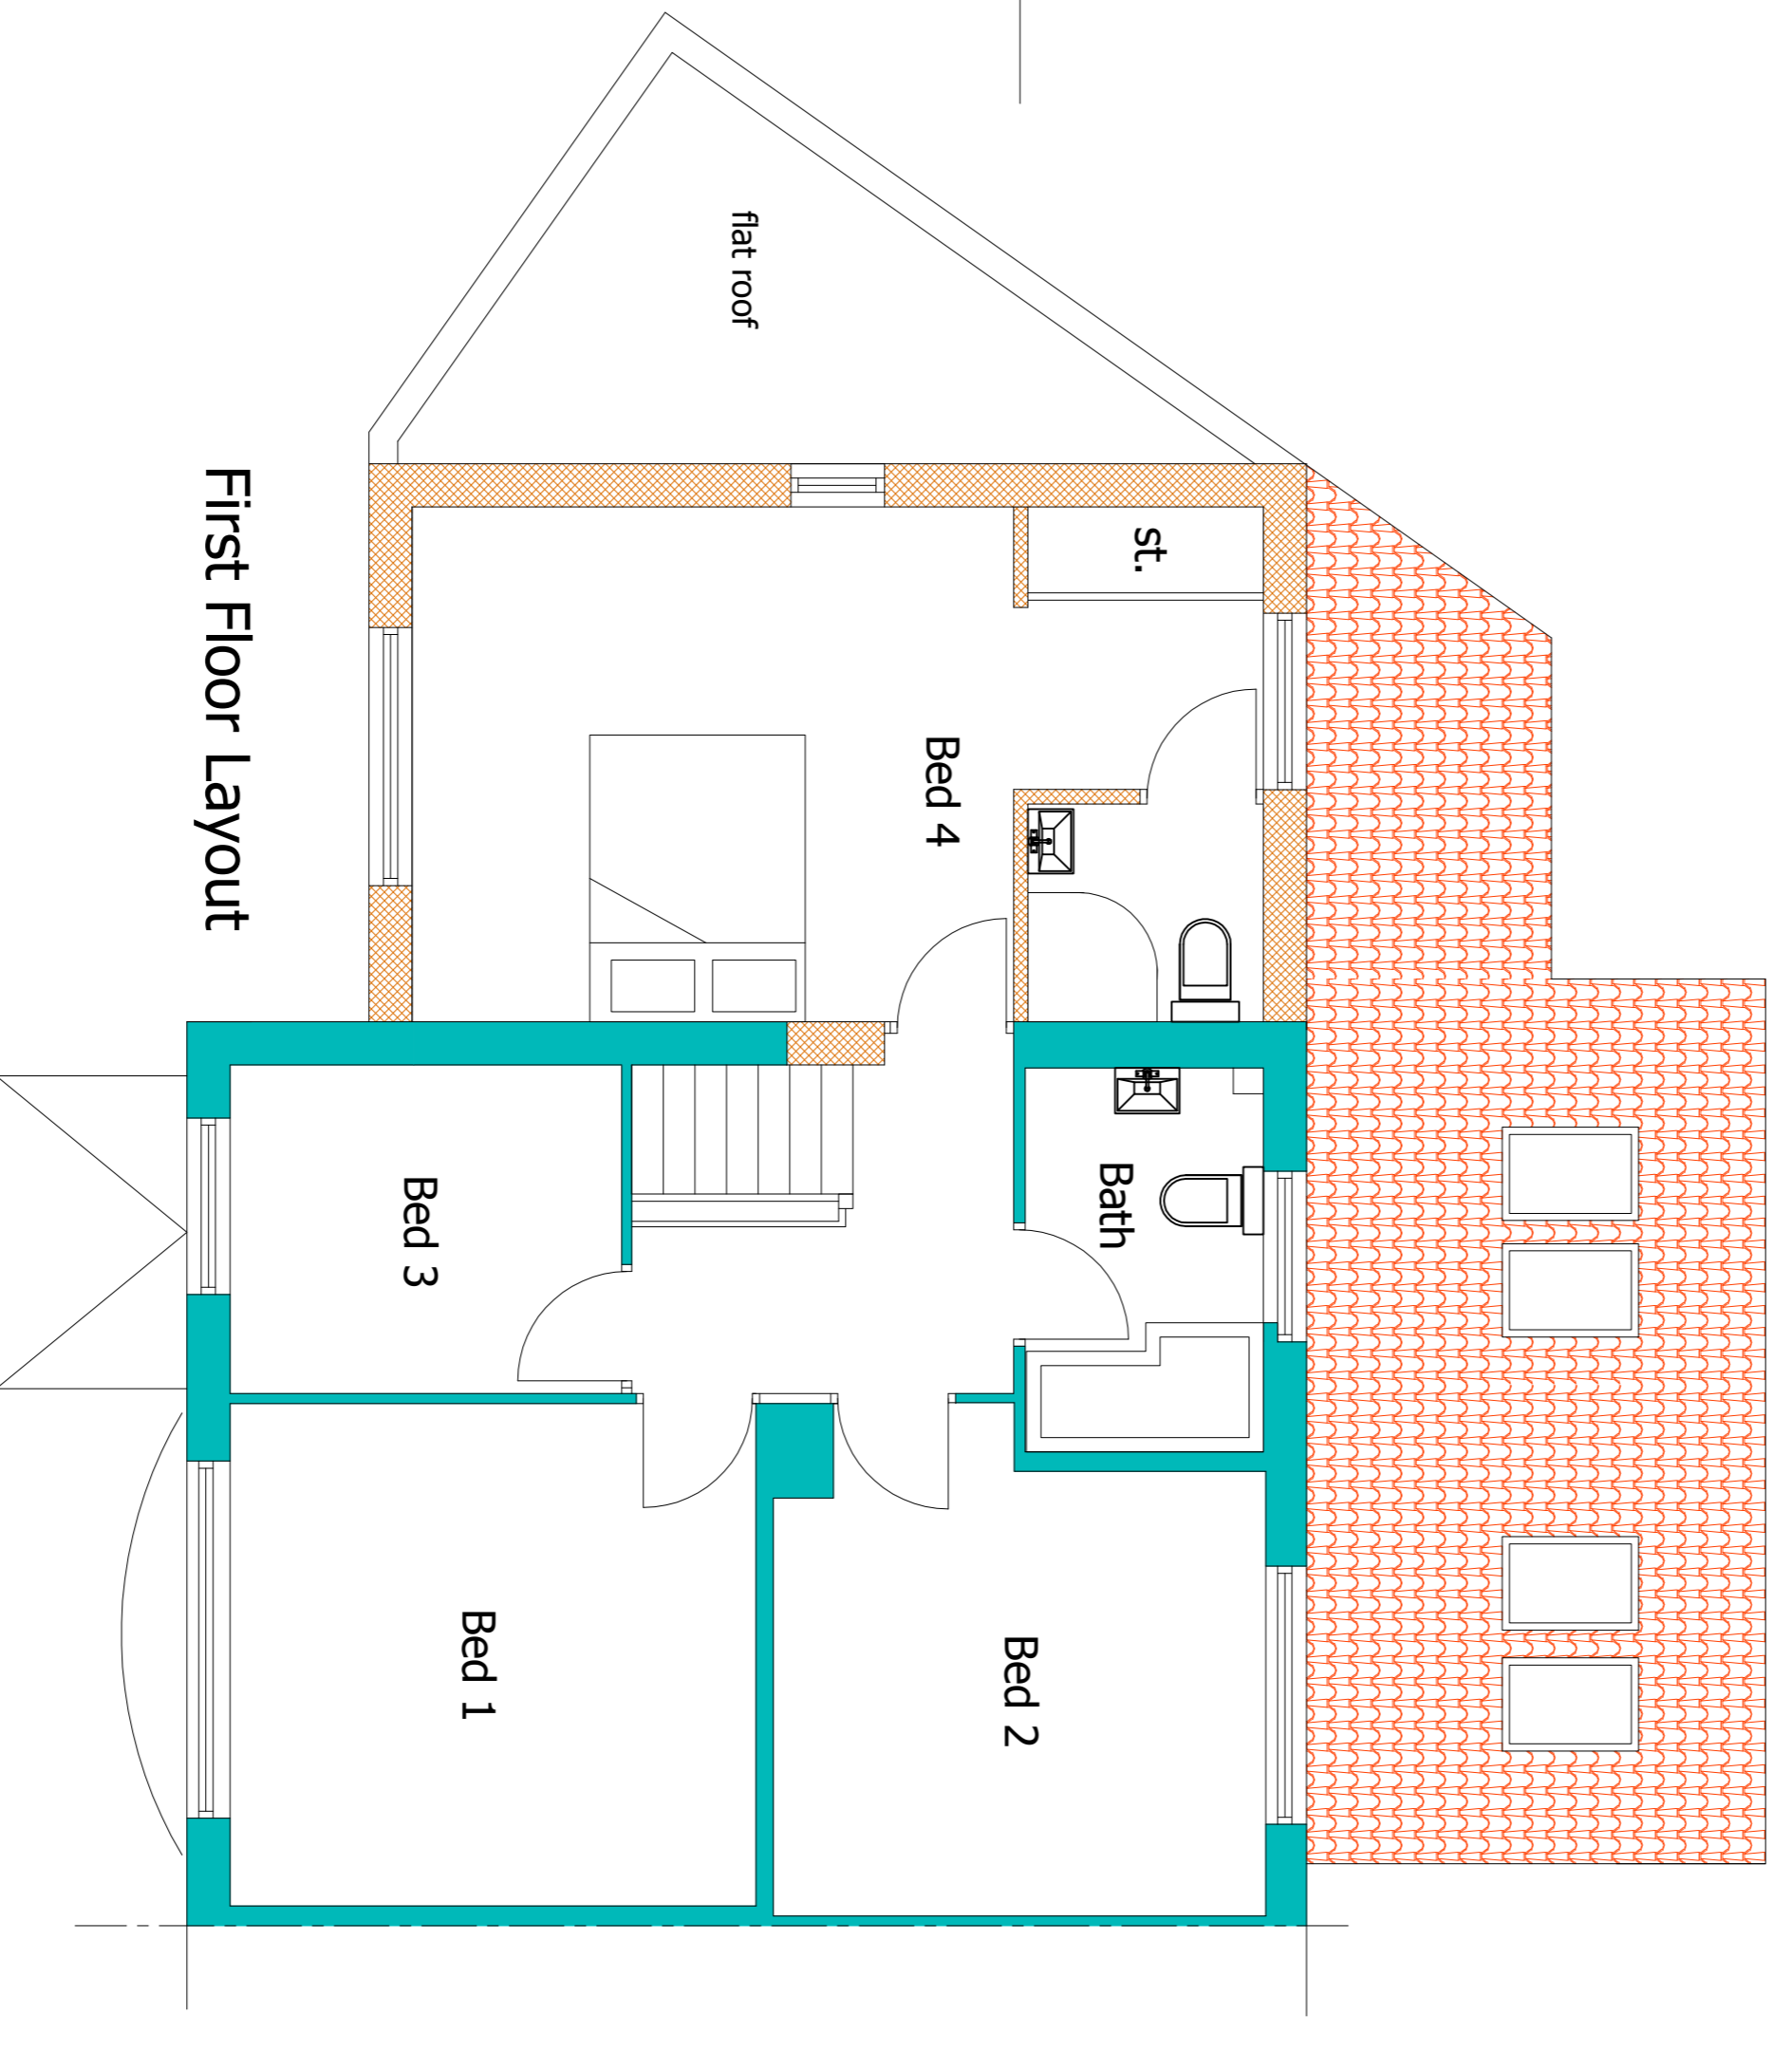

First Floor Layout

NOTES:
Do not scale from this drawing.
Any discrepancies should be reported immediately.
This drawing is to be read in conjunction with all relevant and applicable technical specifications.
Any approved information incorporated within this contract is by and precedence or accurate unless stated otherwise.
For this drawing to be printed or handed the client's sign-off must be used.

ARCHITECTURAL
PLANNING
11133-IH-002

● **Proposed Plans/Elevations**

Client: Mr and Mrs Haydon
Project: Attention to
65 Bailey Way Helder-Le-Hole
Date: 11/11/2022
Time: 11:50
Scale: 1:50
Drawn: GM
Checked: GM