




EXISTING SOUTH ELEVATION (1:100)

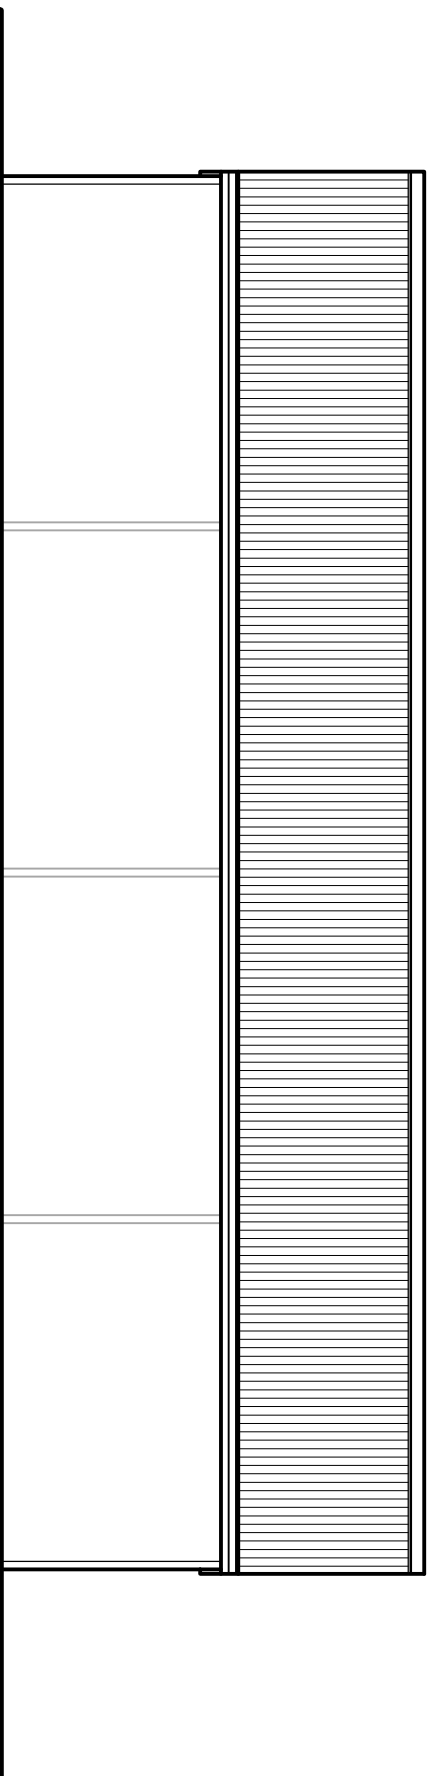

EXISTING NORTH ELEVATION (1:100)

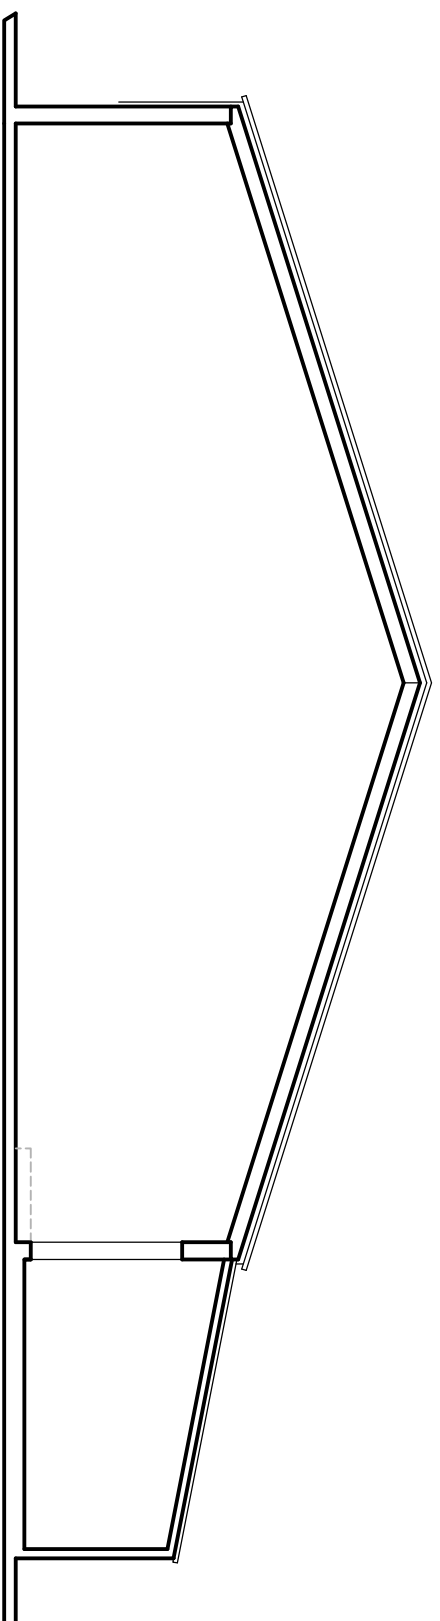

EXISTING SECTION A-A (1:100)

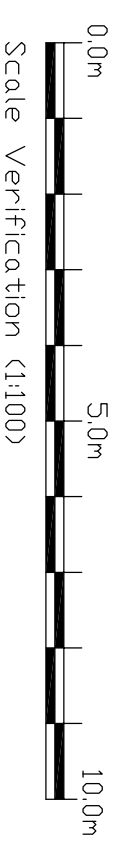

Revisions

Drawing No. 77921 – SWY12  
Revision

Date 10/06/22

Scale 1:100 @A3

Tel: 07801 475017  
Web: www.wilkinsonplanning.co.uk  
Email: info@wilkinsonplanning.co.uk

Project Address  
Bower Farm, Thurleston Lane,  
Akenham, IP1 6TQ.

Drawing Title  
Existing North/South  
Elevations & Section A-A.

Client  
Mr M Frost.

