




PROPOSED EAST ELEVATION (1:100)

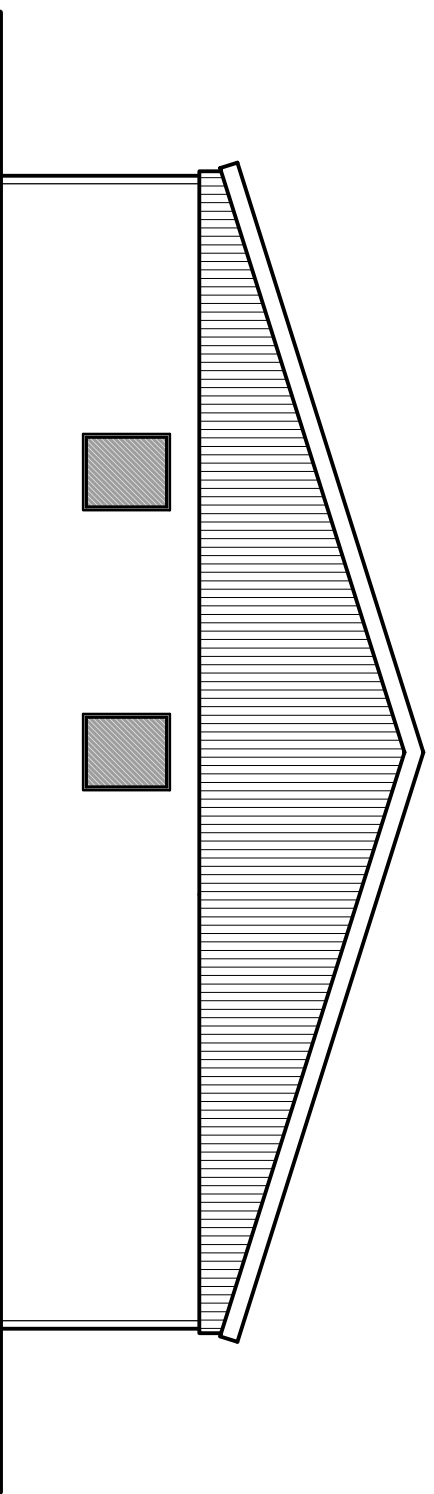

PROPOSED WEST ELEVATION (1:100)

Black vertical corrugated metal cladding.

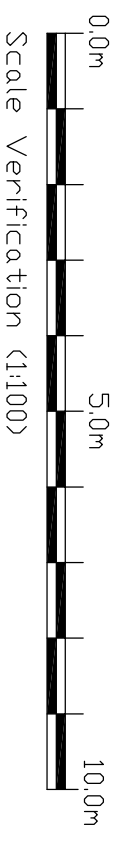

| | | | | | | | | | | | |
|-----------|--|--|--|--|--|--------------------|--|---|--|--|--|
| Revisions | | Drawing No. 77921 - PL12 | | Revision | | Date 29/06/22 | | Scale 1:100 @A3 | | Tel: 07801 475017 Web: www.wilkinsonplanning.co.uk Email: info@wilkinsonplanning.co.uk | |
| | | Project Address Bower Farm, Thurleston Lane, Akenham, IP1 6TQ. | | Drawing Title Proposed East & West Elevations. | | Client Mr M Frost. | |  <p>WILKINSON PLANNING</p> | | | |
| | | © WILKINSON PLANNING LTD | | | | | | | | | |