



EXISTING EAST ELEVATION (1:100)

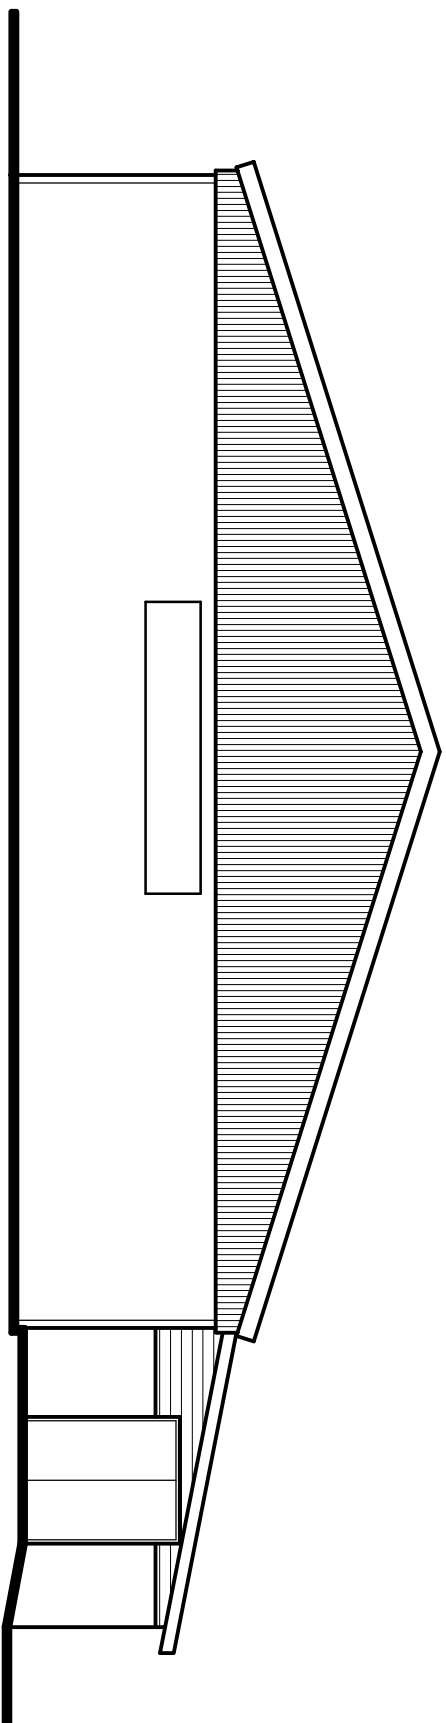

EXISTING WEST ELEVATION (1:100)

 

Scale Verification (1:100)

Revisions

Drawing No. 77921 – SY11
Revision

Date 10/06/22

Scale 1:100 @A3

Tel: 07801 475017
Web: www.wilkinsonplanning.co.uk
Email: info@wilkinsonplanning.co.uk

Project Address
Bower Farm, Thurleston Lane,
Akenham, IP1 6TQ.

Drawing Title
Existing East &
West Elevations.

Client
Mr M Frost.

