



Black metal profiled replacement roof cladding.

Black windows & doors.

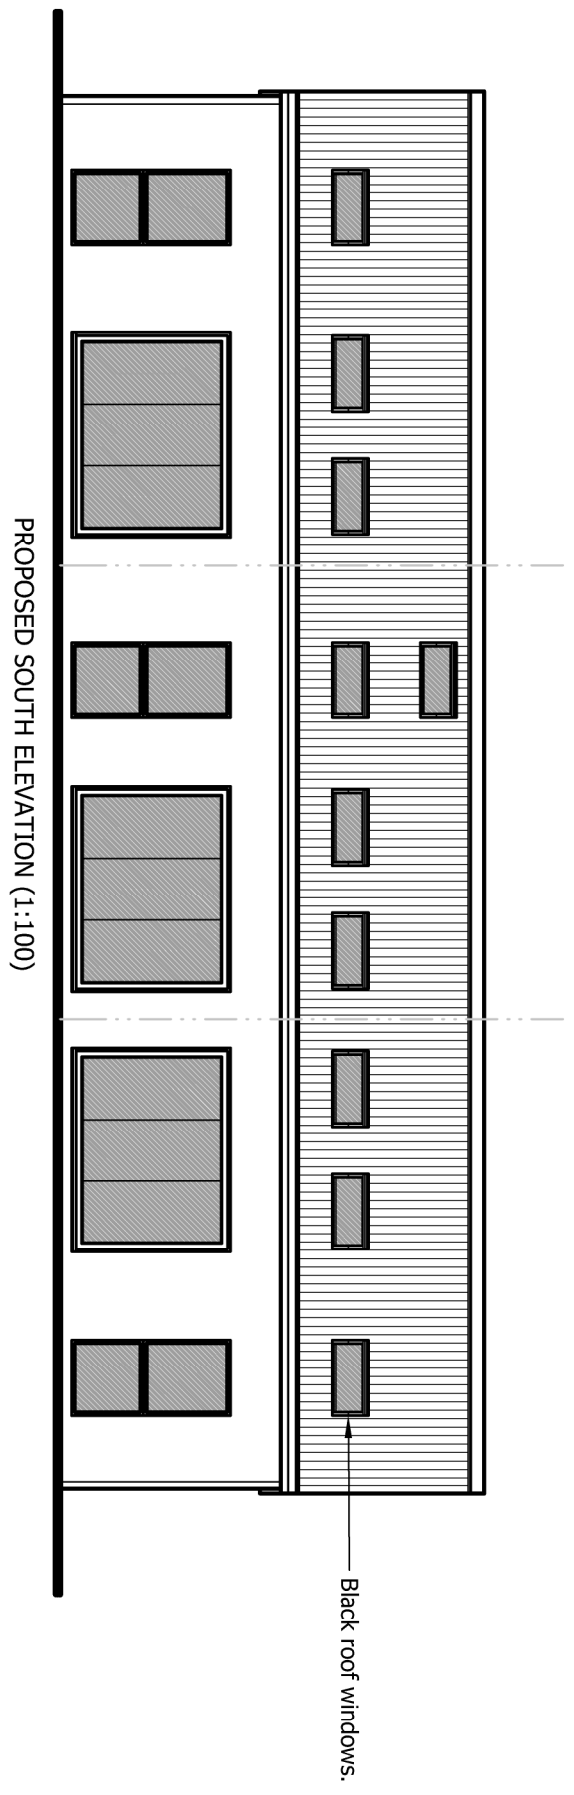

Black roof windows.

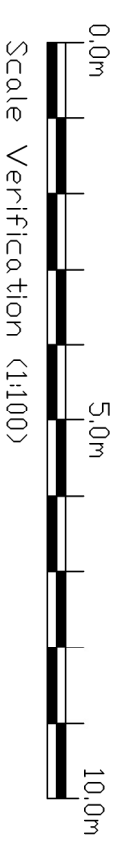

Revisions

Drawing No.	77921 - PL13	Revision		Date	29/06/22	Scale	1:100 A3	Tel: 07801 475017	Client	Mr M Frost.
Project Address	Bower Farm, Thurleston Lane, Akenham, IP1 6TQ.		Drawing Title	Proposed North & South Elevations.		Web: www.wilkinsonplanning.co.uk		Email: info@wilkinsonplanning.co.uk		

