


PROPOSED GROUND FLOOR PLAN 1:50




PROPOSED BLOCK / ROOF PLAN 1:100


Ashburnham Farm, Barking - Proposed Floor & Block Plans

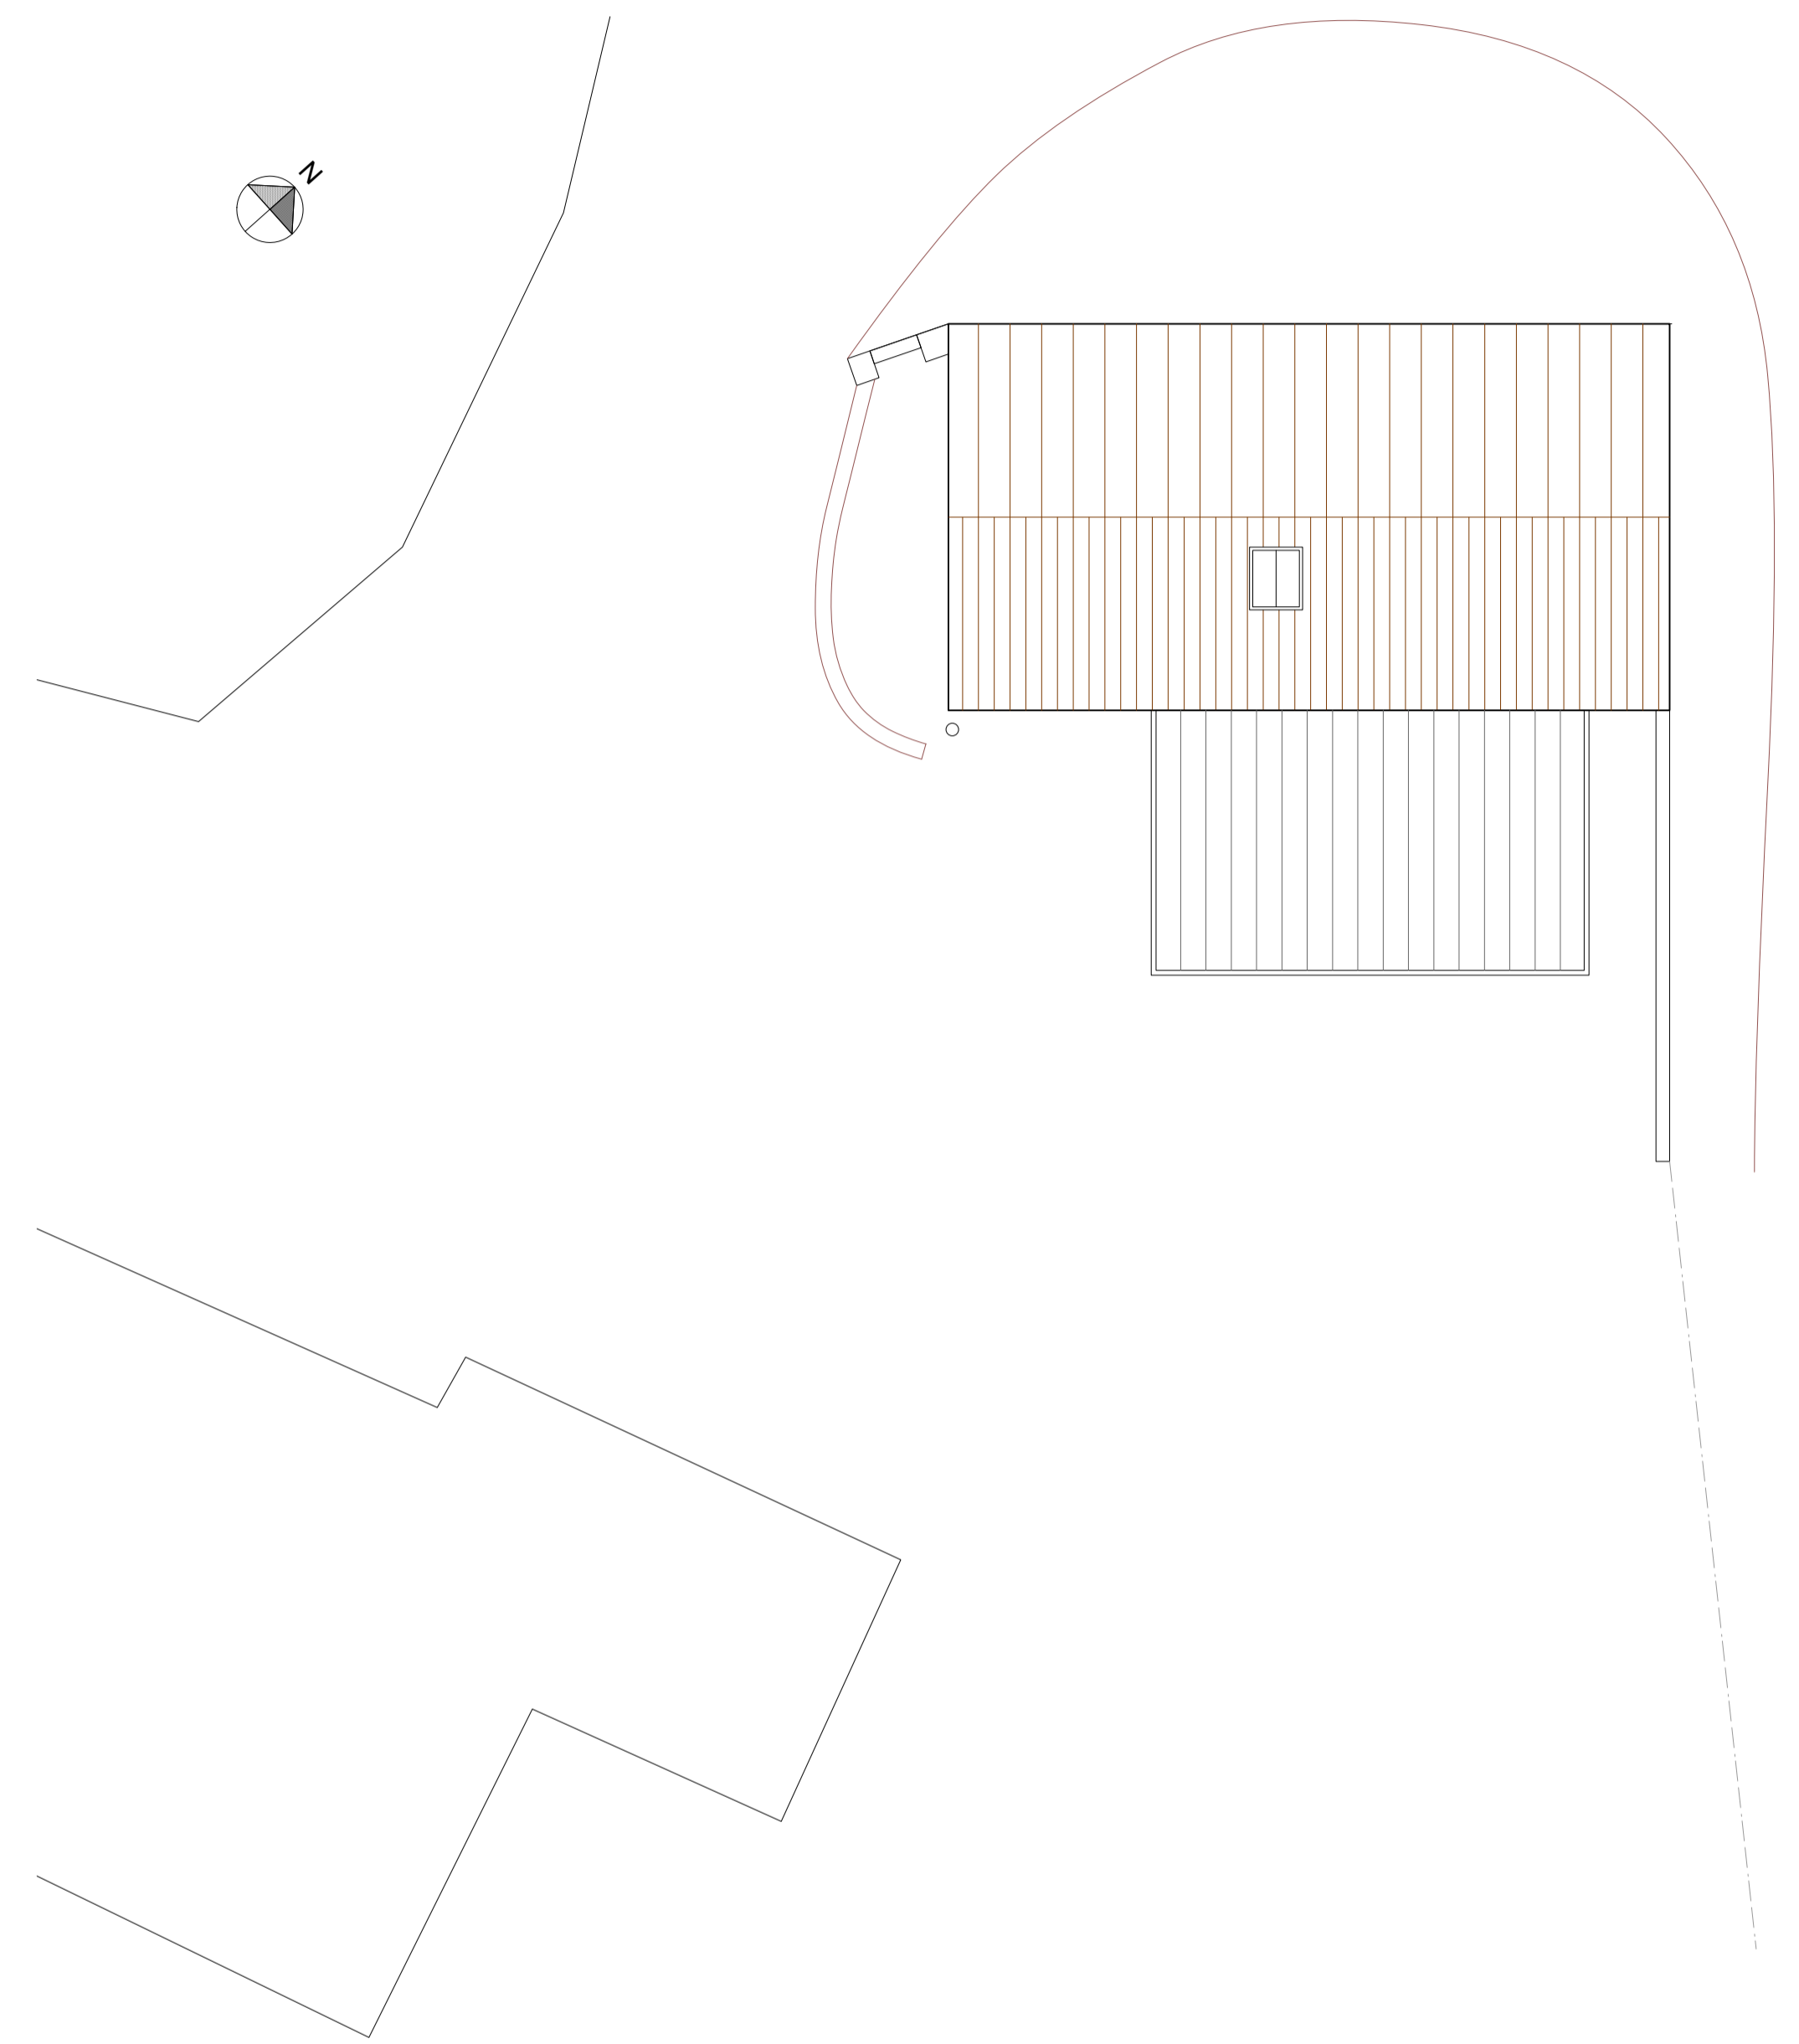

REV	DESCRIPTION	DATE
A	Glazing updated	28.09.22
TITLE: PROPOSED FLOOR / SITE PLANS		
PROJECT: ASHBURNHAM FARM NEEDHAM RD BARKING, SUFFOLK IP6 8HJ		
CLIENT: DR R PIPER		
SCALE:	1:50@A1	DATE: NOV 2021
STATUS:	PLANNING	DRAWN: JS
JOB NO:	1599	DRAWING NO: 04A



Box Valley



 Architectural Design

www.boxvalleydesign.com

 13 Gallows Hill, Hadleigh, Suffolk, IP7 6DD

office@boxvalleydesign.com

 07950 582730

Do not scale from drawings. Work to figured dimensions only.