



PHILIP GOACHER ASSOCIATES

Consulting Civil and Structural Engineers

Park House • 122A Newland Road • Worthing • West Sussex • BN11 1LB

TEL: 01903 217723 • EMAIL: mail@pgoacher.co.uk

www.pgoacher.co.uk

PROJECT NAME

Hartley House, Bottle Lane  
Hartley Wespall, RG27 0AJ

DRAWN BY

AA

CHECKED BY

DG

DATE



SEPTEMBER 2022

JOB NO

22136

SHEET NO


002

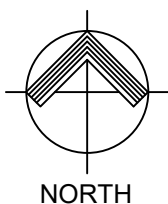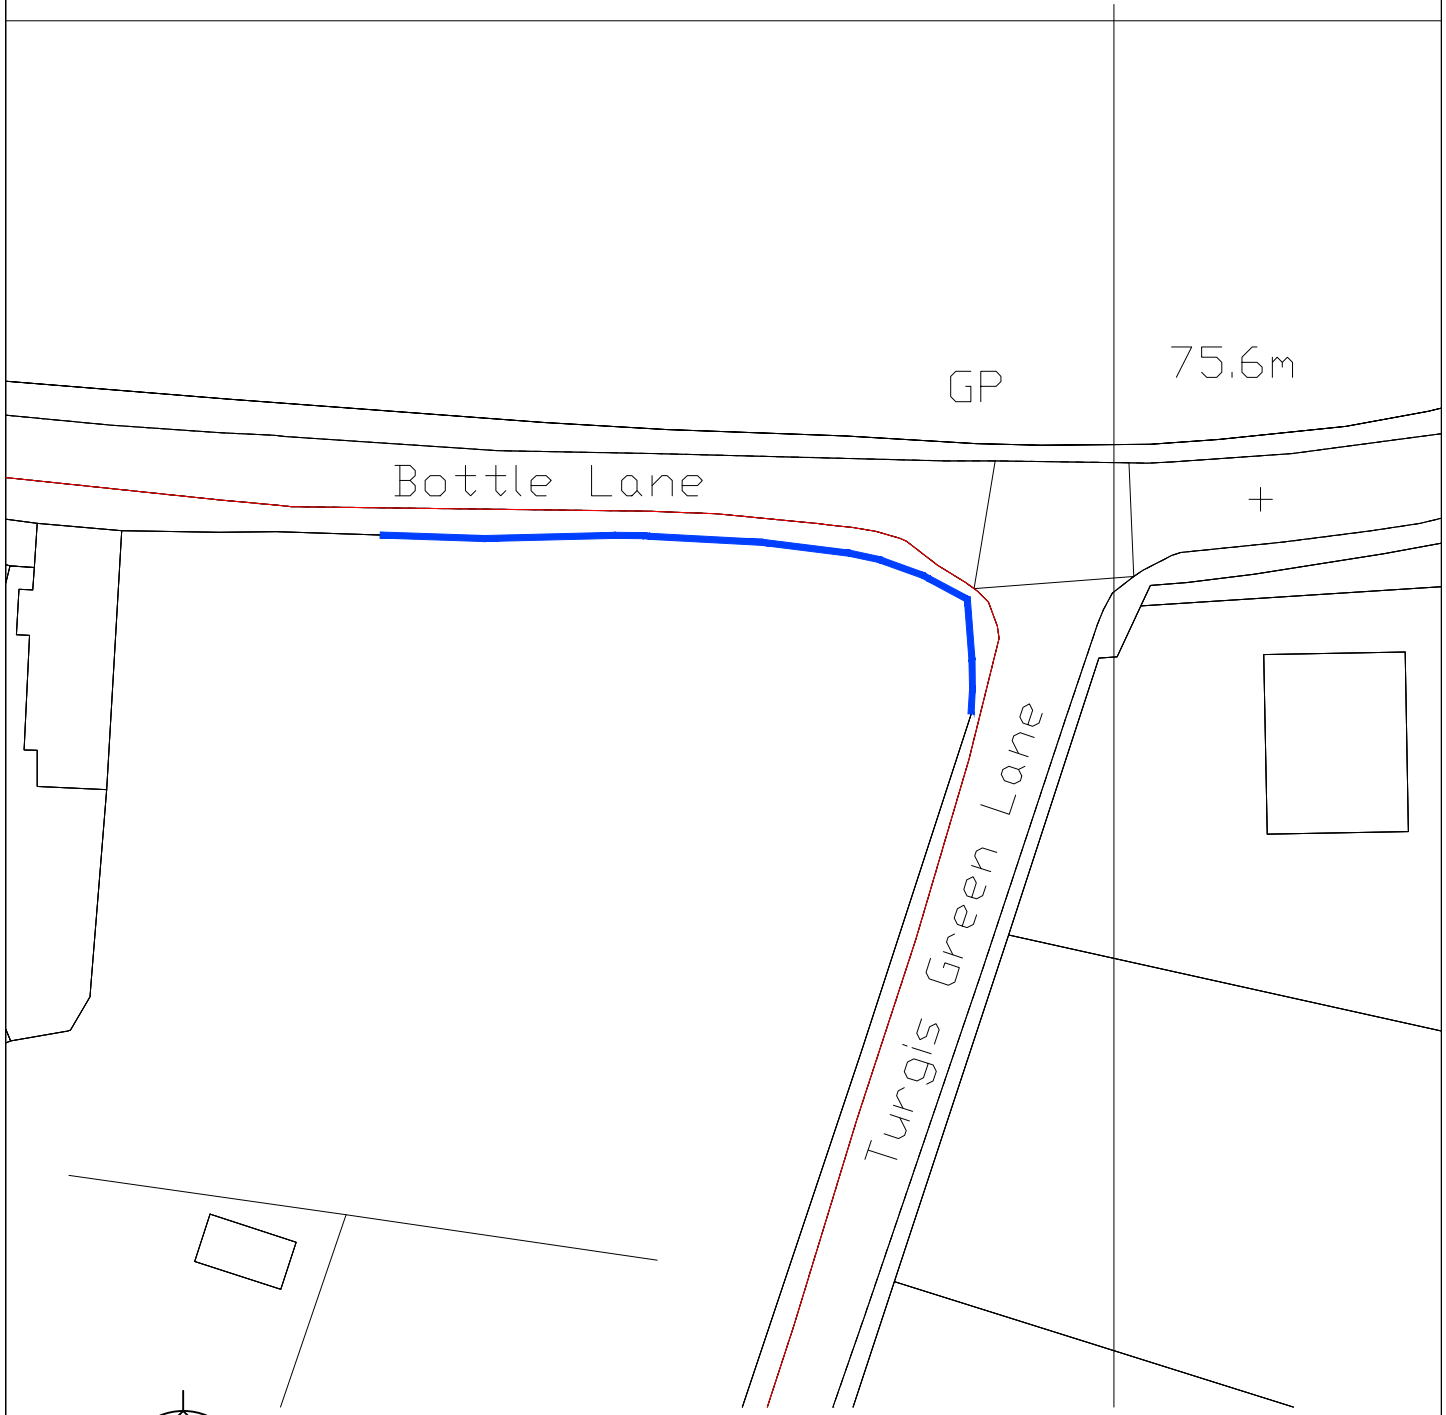

NORTH

### Site Plan

(1:500)

 

SCALE BAR (1:500)