
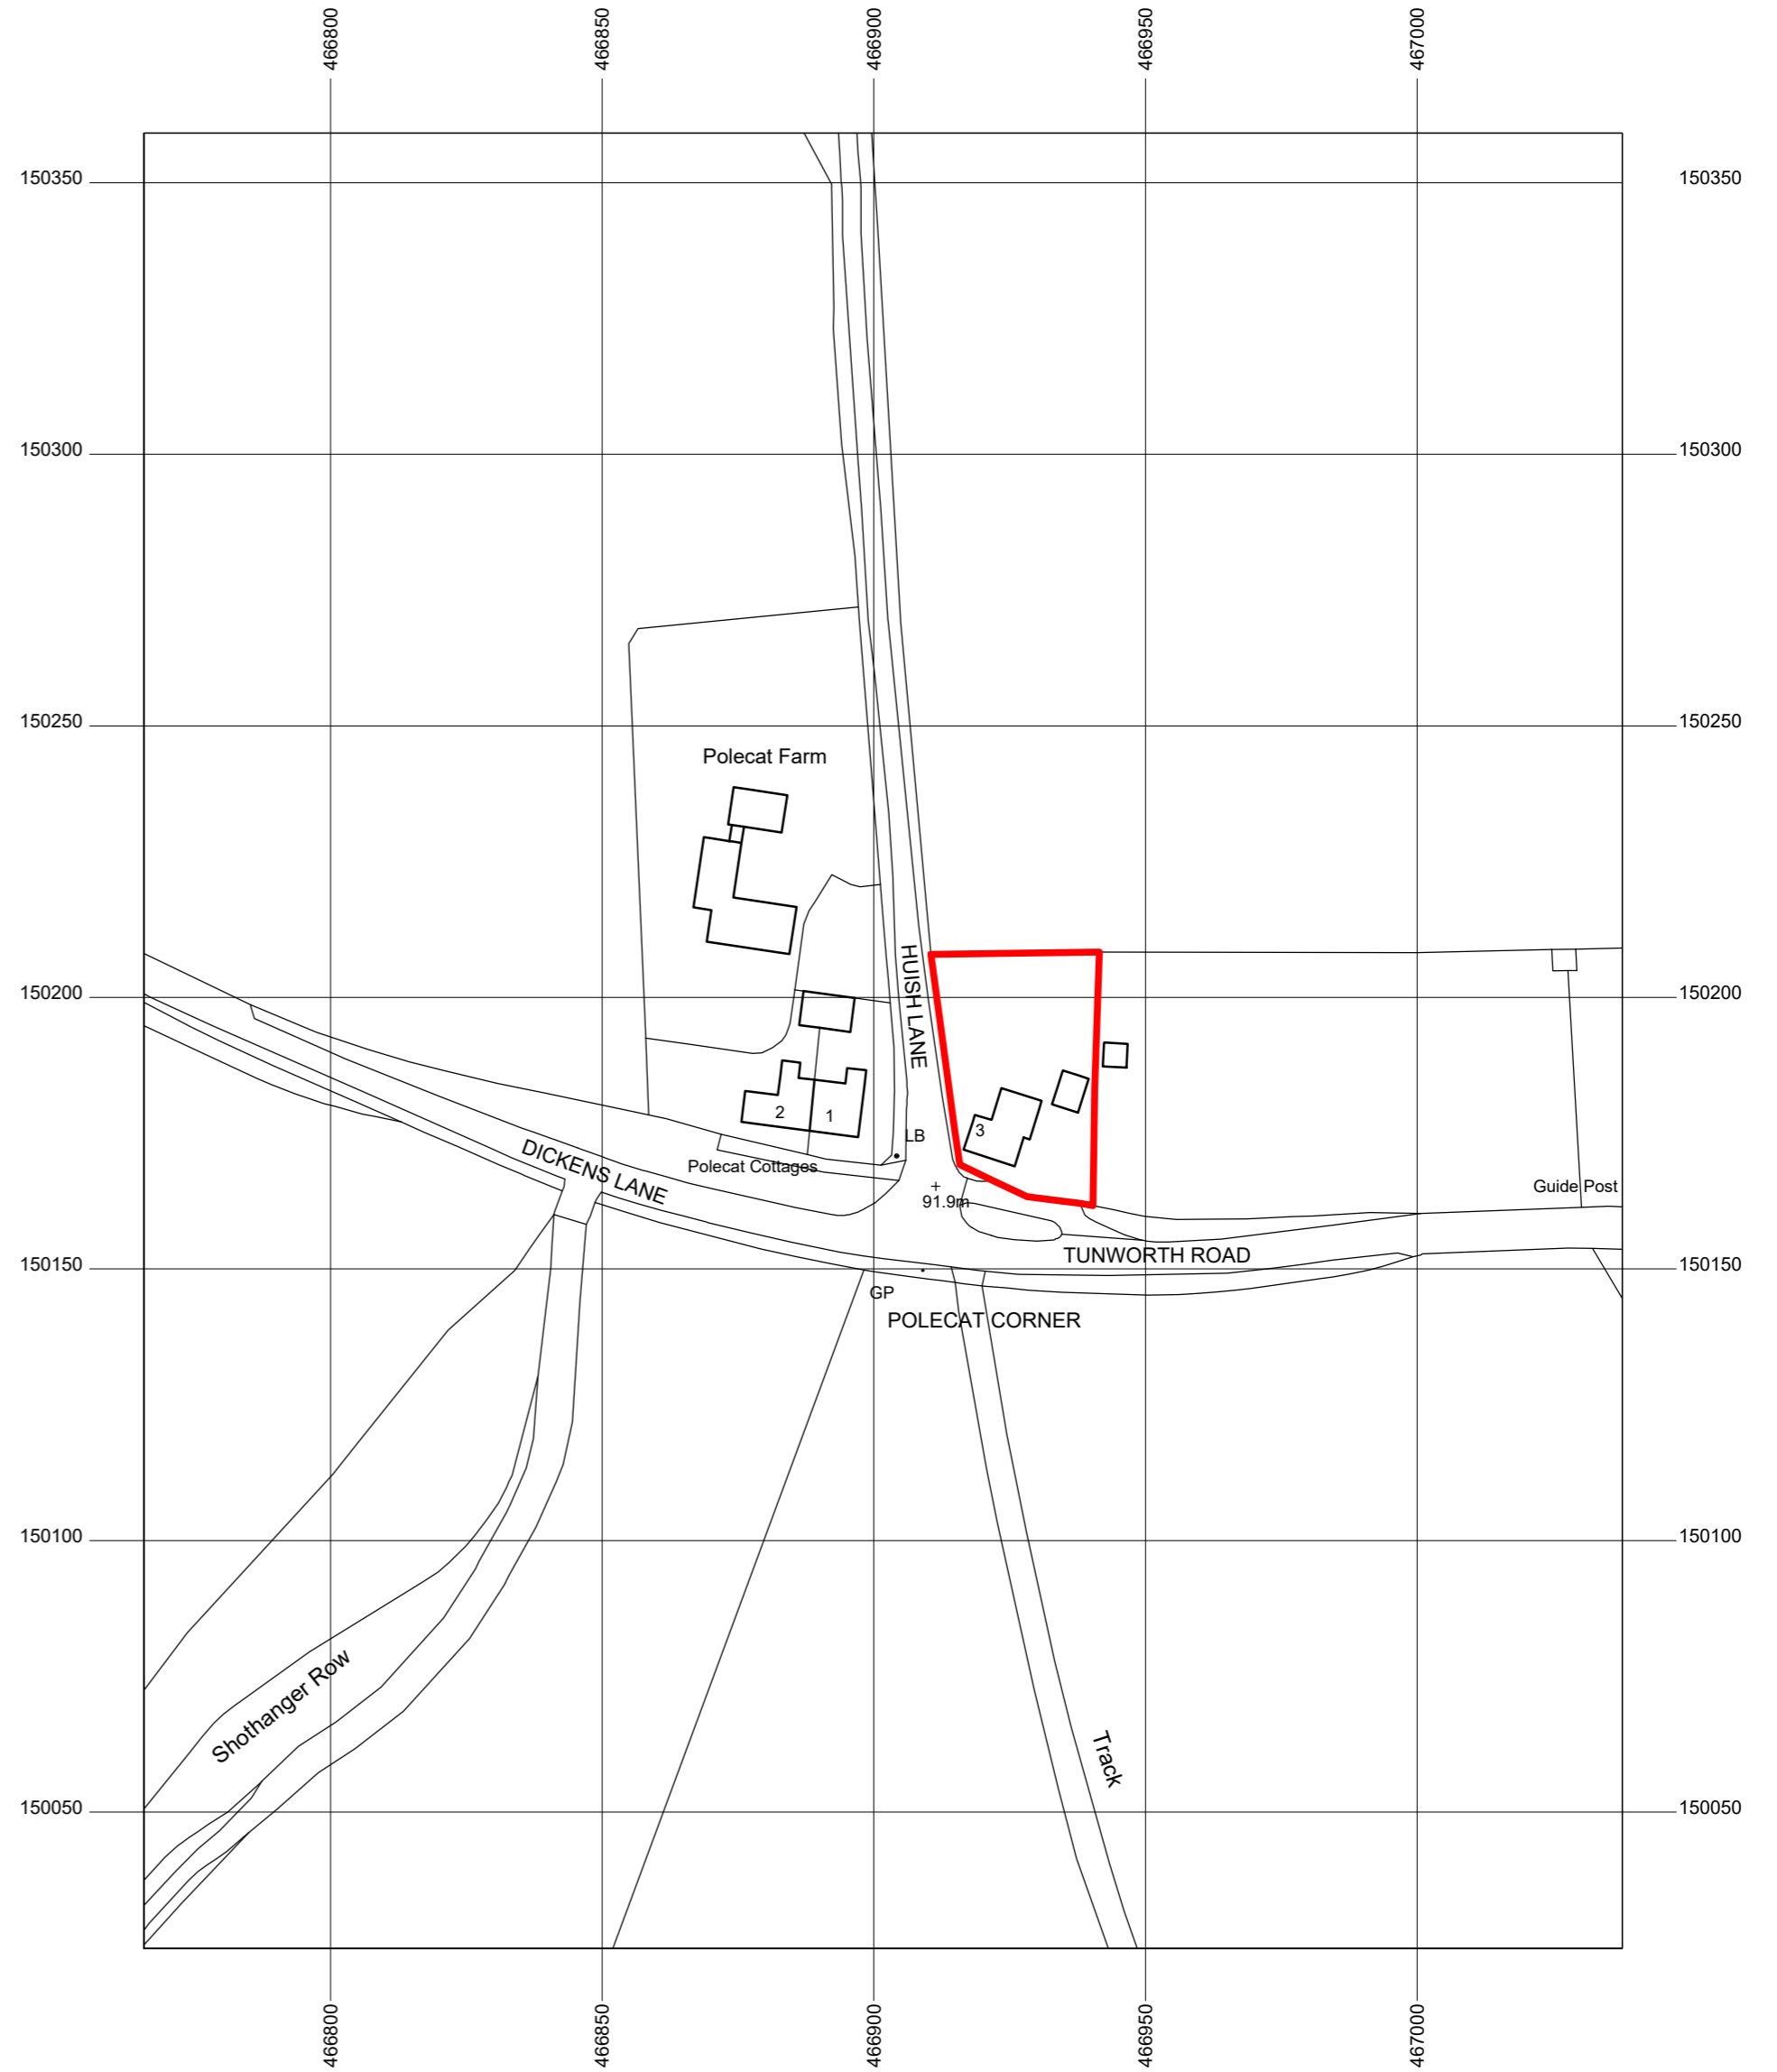
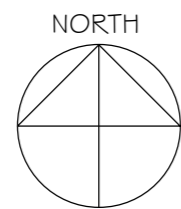


PROPOSED SITE PLAN


SCALE 1:500@A2

 

© Crown copyright 2022 Ordnance Survey 100053143

LOCATION PLAN

SCALE 1:1250@A2

 

BLACKDOWN COTTAGE
 TUNWORTH ROAD
 TUNWORTH

DATE: August 2022

DRAWING NO. P.3

REV. -