




EXISTING SIDE ELEVATION
SCALE 1:100 @A1
0 1 2 3 4m

EXISTING REAR ELEVATION

EXISTING SIDE ELEVATION



PROPOSED SIDE ELEVATION
SCALE 1:50 @A1
0 1 2 3 4m

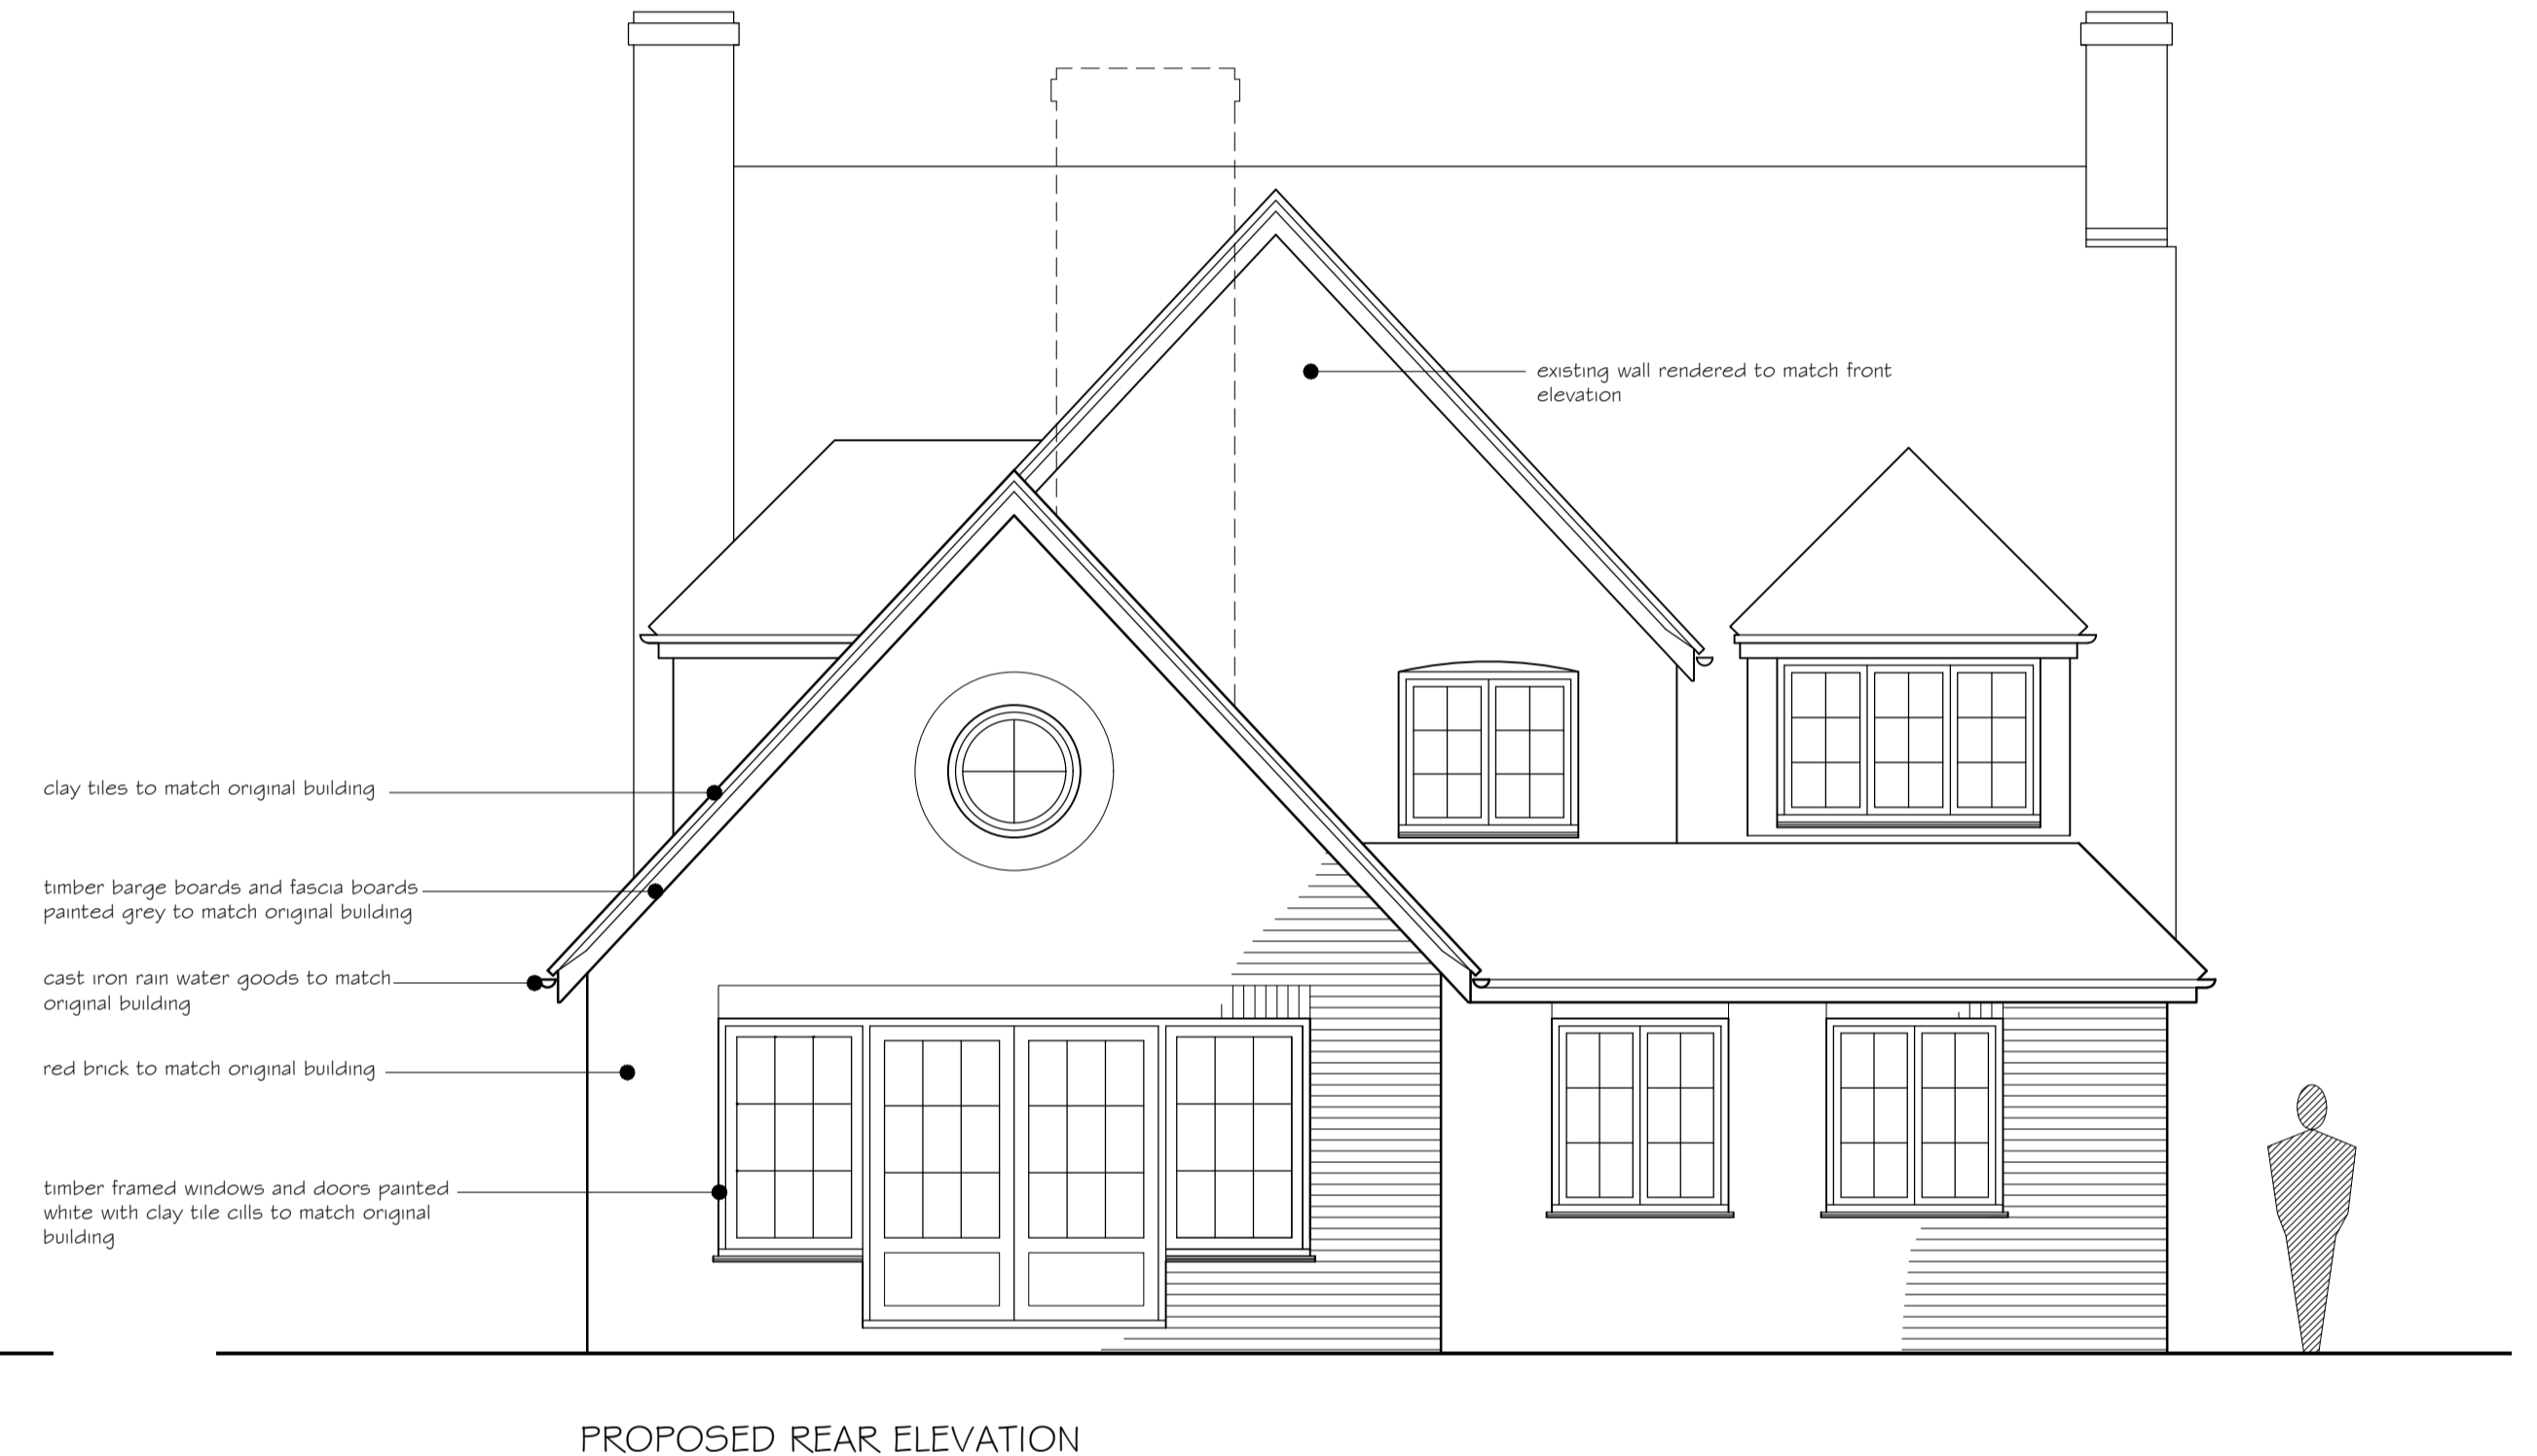

PROPOSED REAR ELEVATION



PROPOSED SIDE ELEVATION

BLACKDOWN COTTAGE
TUNWORTH ROAD
TUNWORTH

DATE: August 2022
DRAWING NO. P.2 REV. -