


**Existing Ground Floor Plan**  
 1m 2m 3m 4m 5m  
 scale bar



**Proposed Ground Floor Plan**  
 1m 2m 3m 4m 5m  
 scale bar

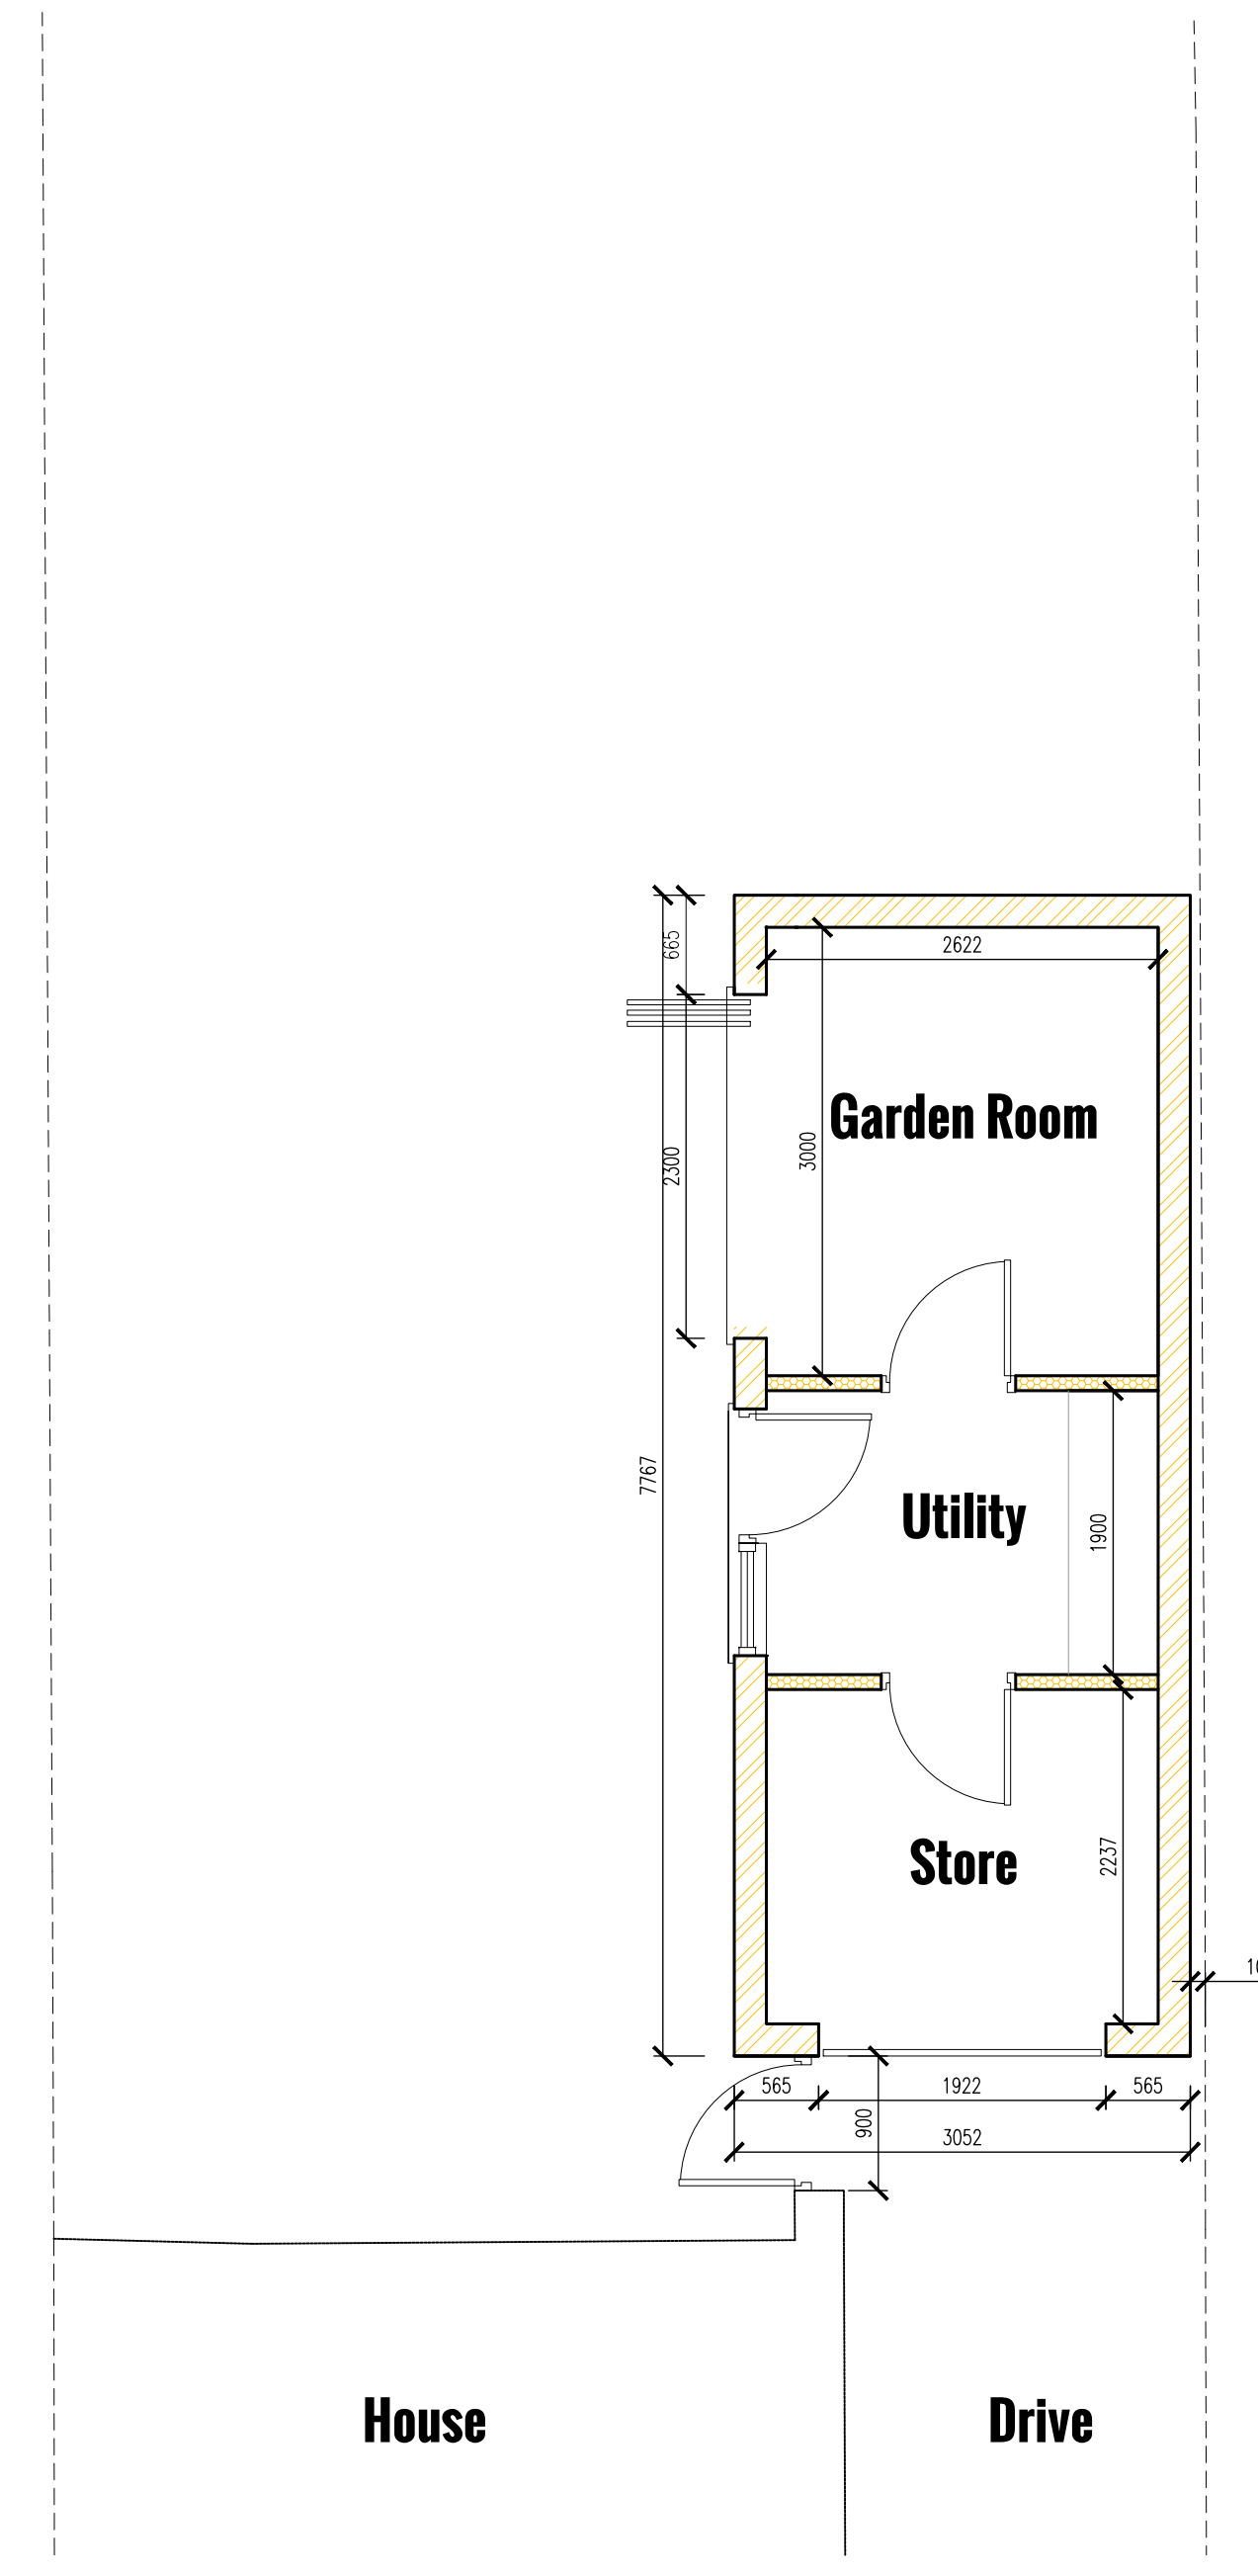

**Before works begin**  
 Contractors must verify all dimensions on site before commencing works on site. Any discrepancies must be reported to Vasia Architecture before works are undertaken or materials are ordered.



Lake View House Wilton Drive Tournament Fields Warwick CV24 6RG

project  
**Proposed Garage**  
 8 Washbourne Road  
 Whitnash  
 CV31 2UD  
 drawing

**Existing & Proposed Plans & Elevations**  
 scale 1:50/1:100@A1    date September 2022    drawn agh

Job no 4211-01A  
 Copyright  
 This drawing is the copyright of Vasia Architecture Limited and must not be reproduced in part or whole without prior written consent.